




PROJ. REFERENCE NO.	SHEET NO.
R-0513BB/C	TCP-128

SEE SHEET TCP-140 AND 140A FOR TRAFFIC CONTROL DEVICES AND SIGNING ASSOCIATED WITH CROSSOVER.

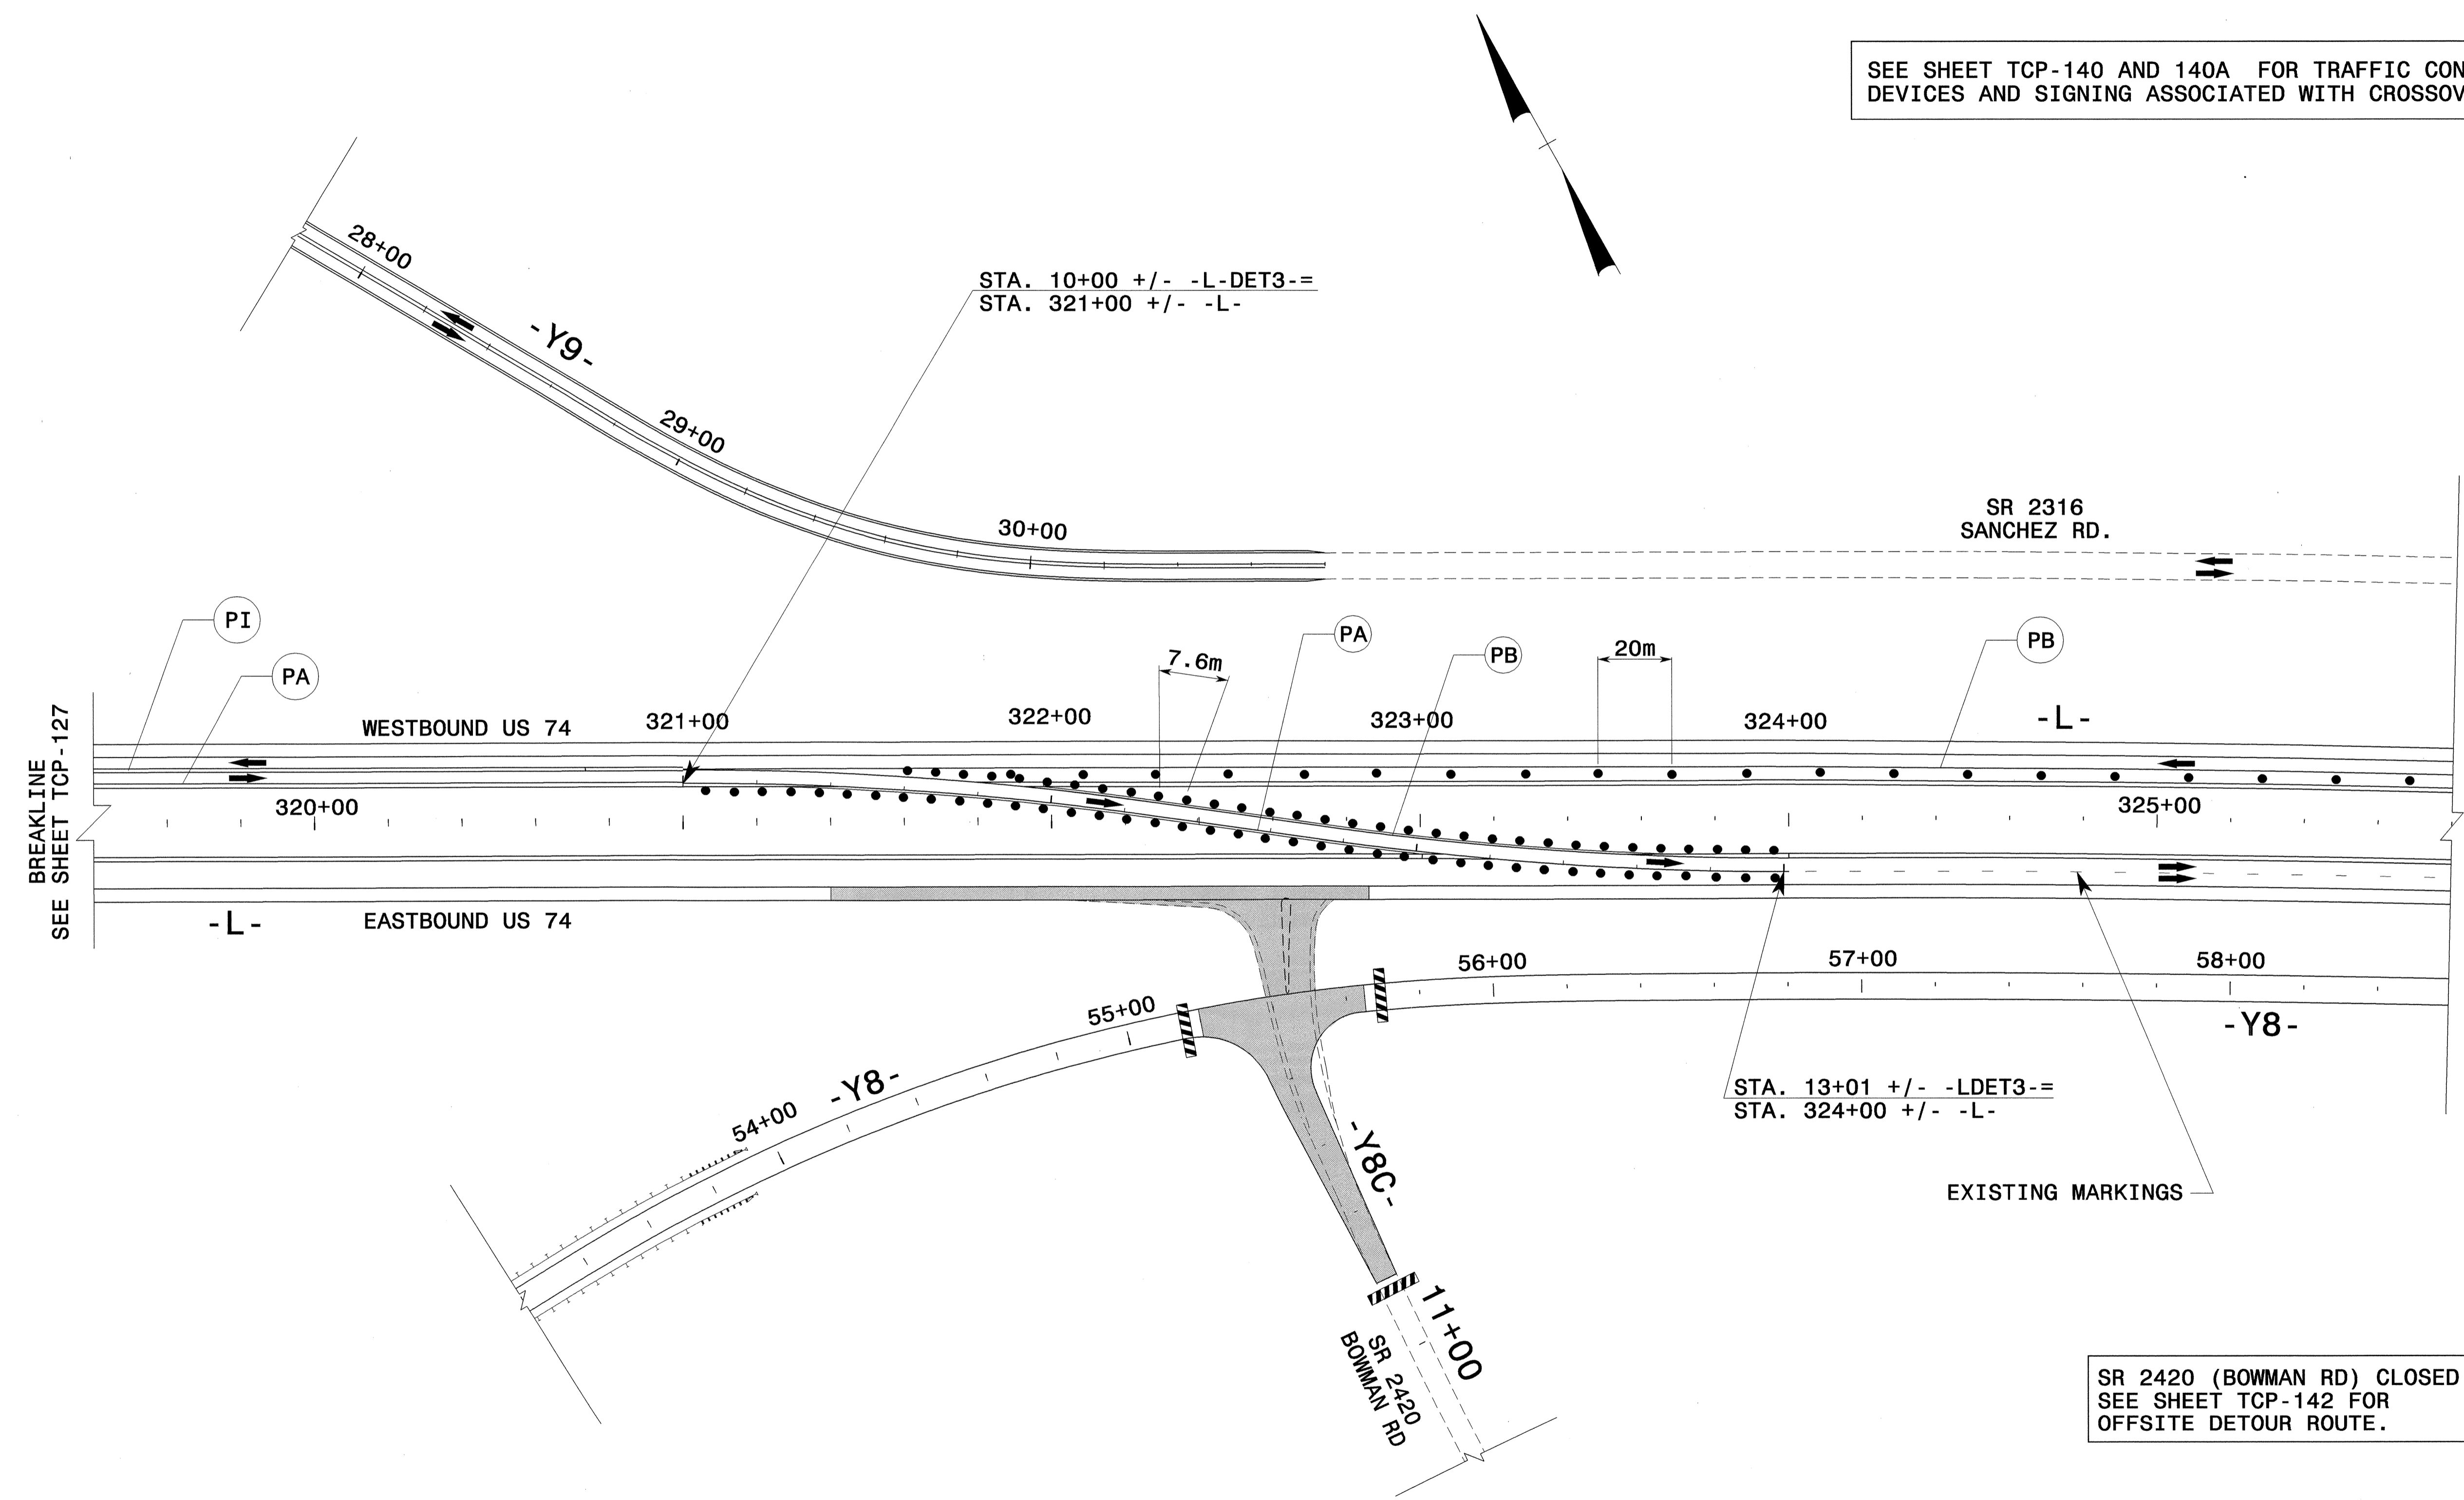

24 JUN 2004 12:24
 F:\TCP\FINAL TCP-SAR\F513C.TC-TCP128.dgn
 ms.feliman AT TELCO231

APPROVED:	DATE: 6/25/04	PHASE III -L- EASTBOUND TIE-IN TRAFFIC PATTERN	
SCALE: NONE	DATE: 2-04		REVISIONS
DWG. BY: MHS	DESIGN BY: MHS		
REVIEWED BY: CLM			

CADD FILE: R-0513C TC LTCP21.DGN