



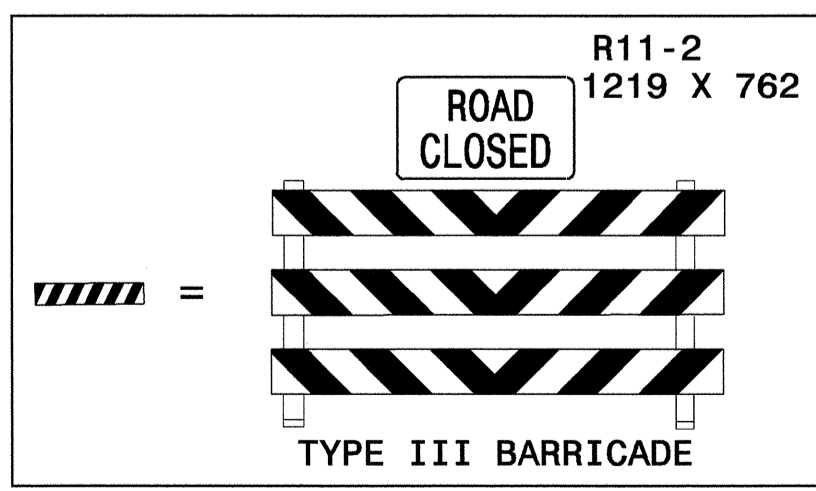

PROJ. REFERENCE NO.	SHEET NO.
R-0513C	TCP-126B

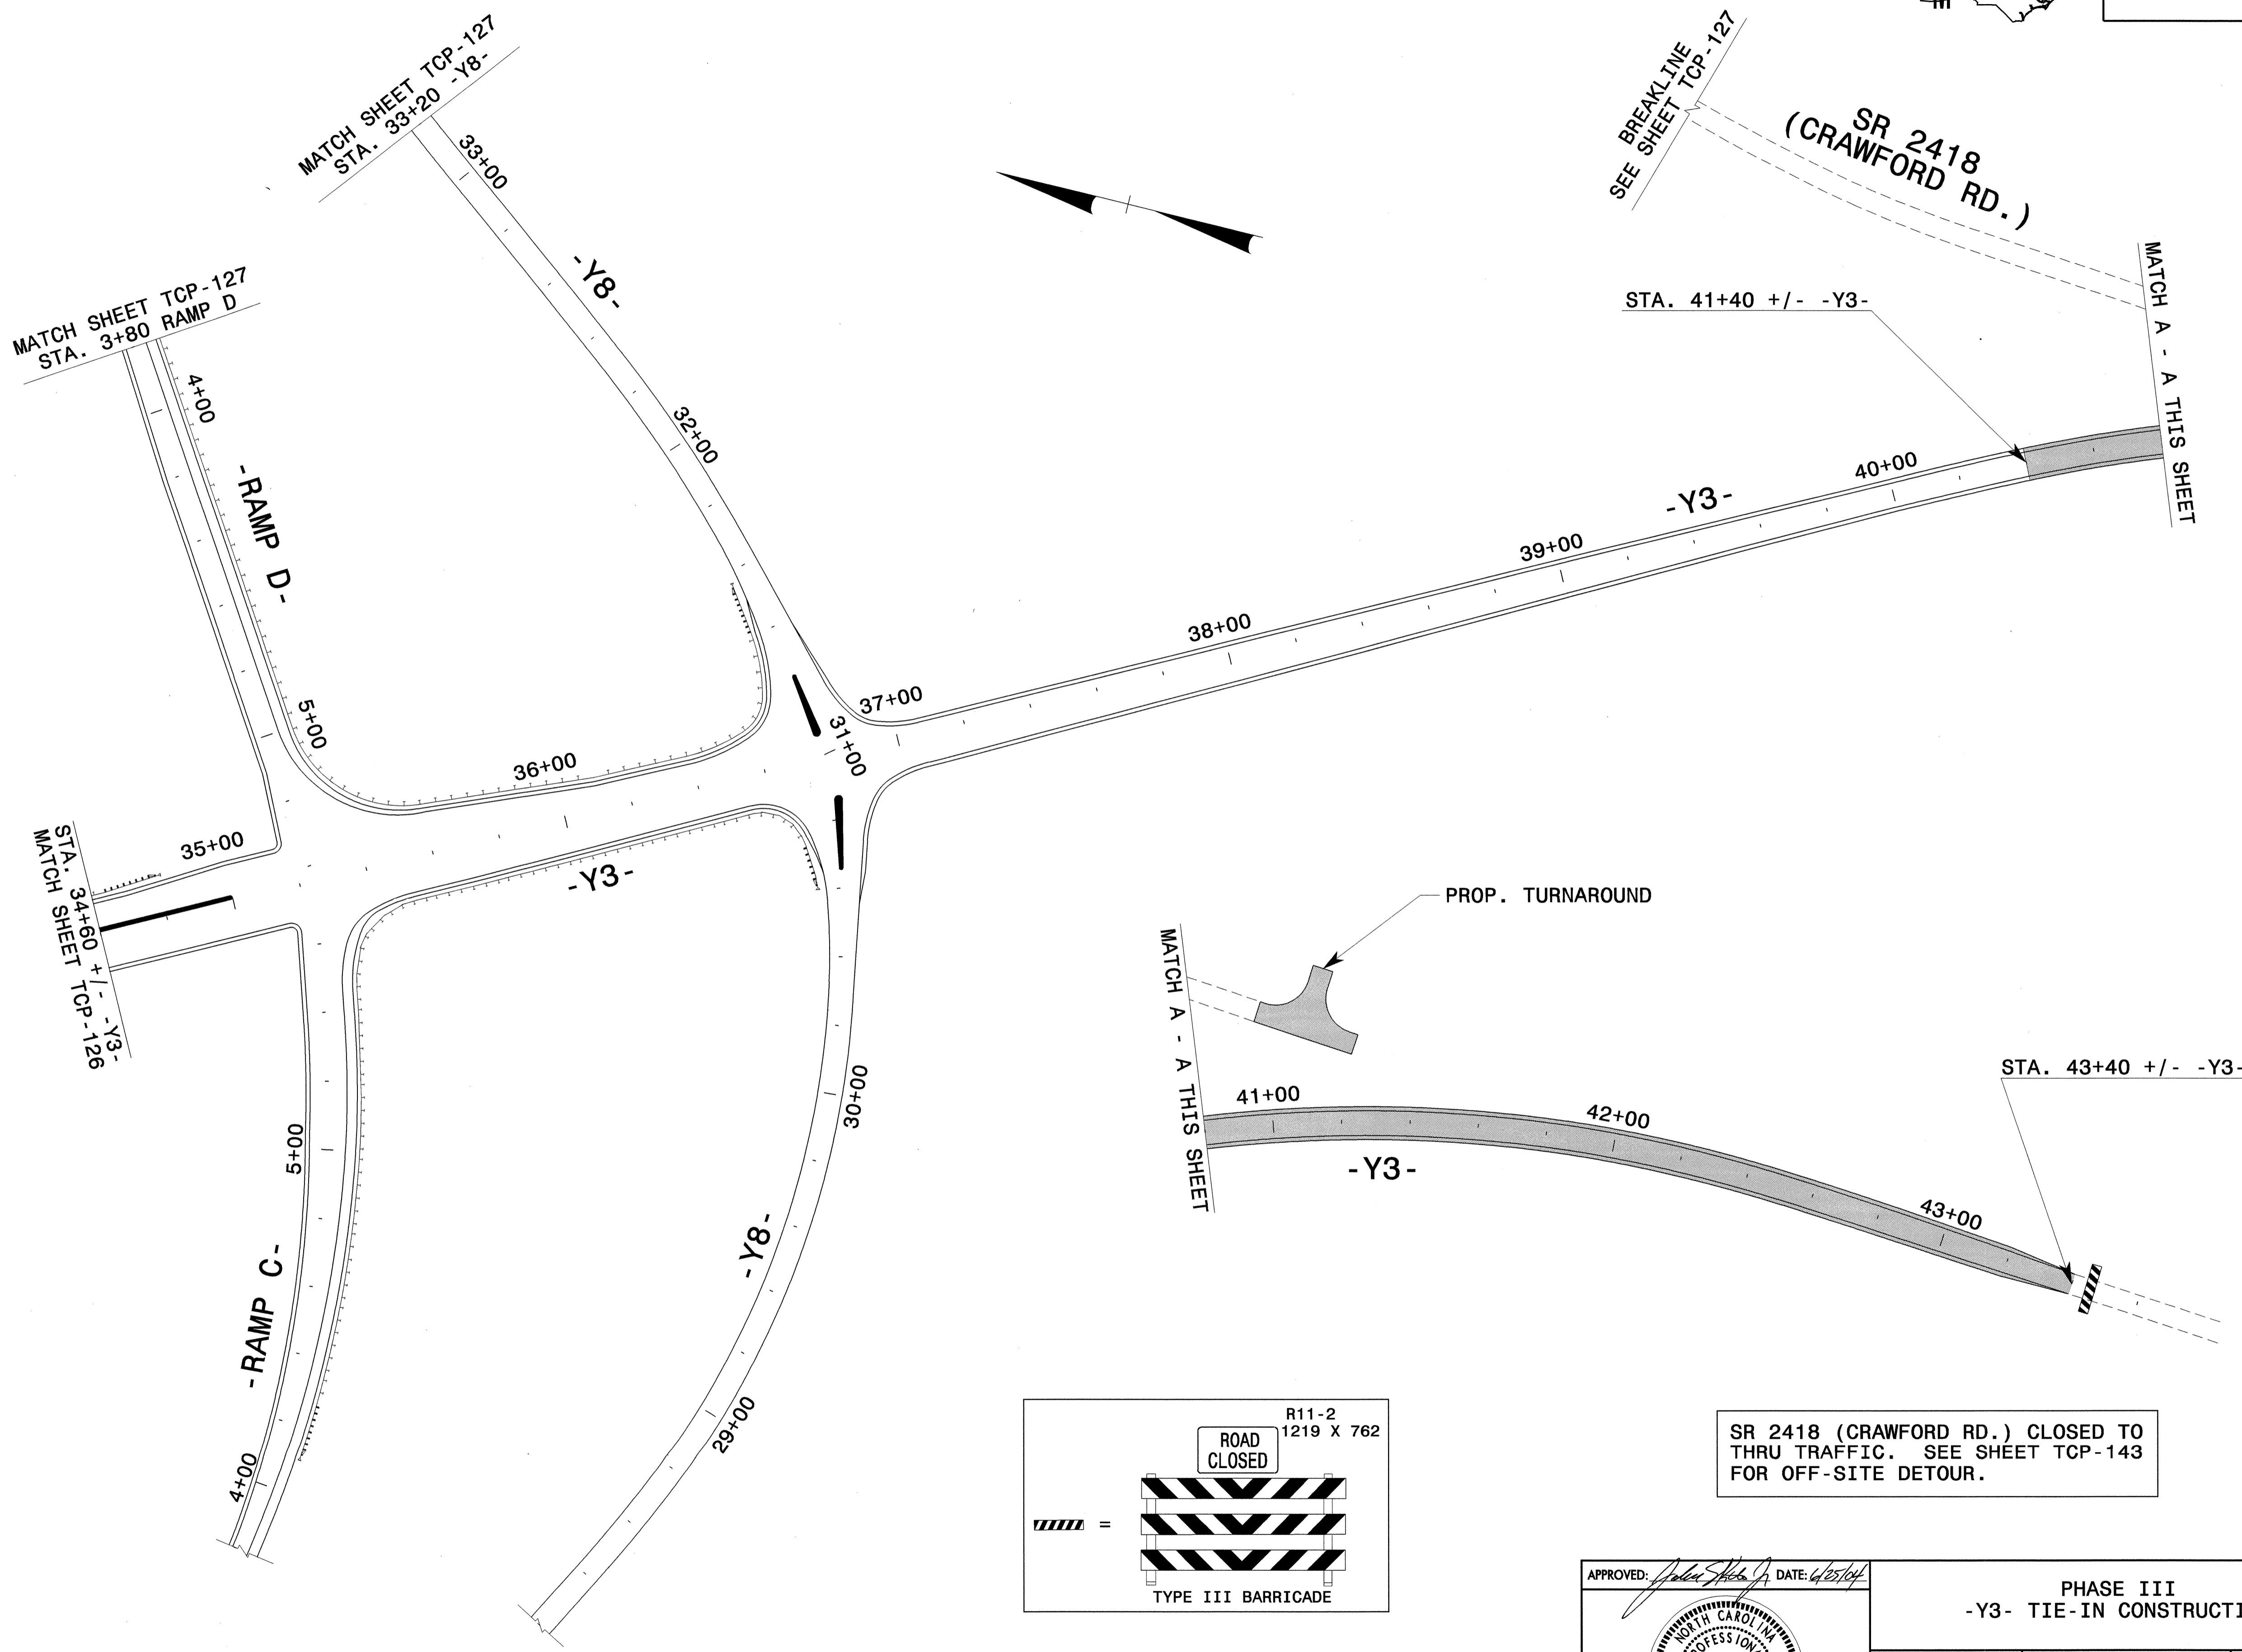

SR 2418 (CRAWFORD RD.) CLOSED TO THRU TRAFFIC. SEE SHEET TCP-143 FOR OFF-SITE DETOUR.

APPROVED: <i>John S. Kite, Jr.</i>	DATE: 6/25/04	PHASE III -Y3- TIE-IN CONSTRUCTION	
SCALE: NONE	REVISIONS		
DATE: 11-03			
DWG. BY: MHS			
DESIGN BY: MHS			
REVIEWED BY: CLM		<small>CADD FILE: R513C TC Y3 SH12.DGN</small>	

24-JUN-2004 12:23
 F:\TCP\FINAL TCP\513C\TC-TCP126B.dgn
 msh\msh\msh