




PROJ. REFERENCE NO. R-0513BB/C	SHEET NO. TCP-124
-----------------------------------	----------------------

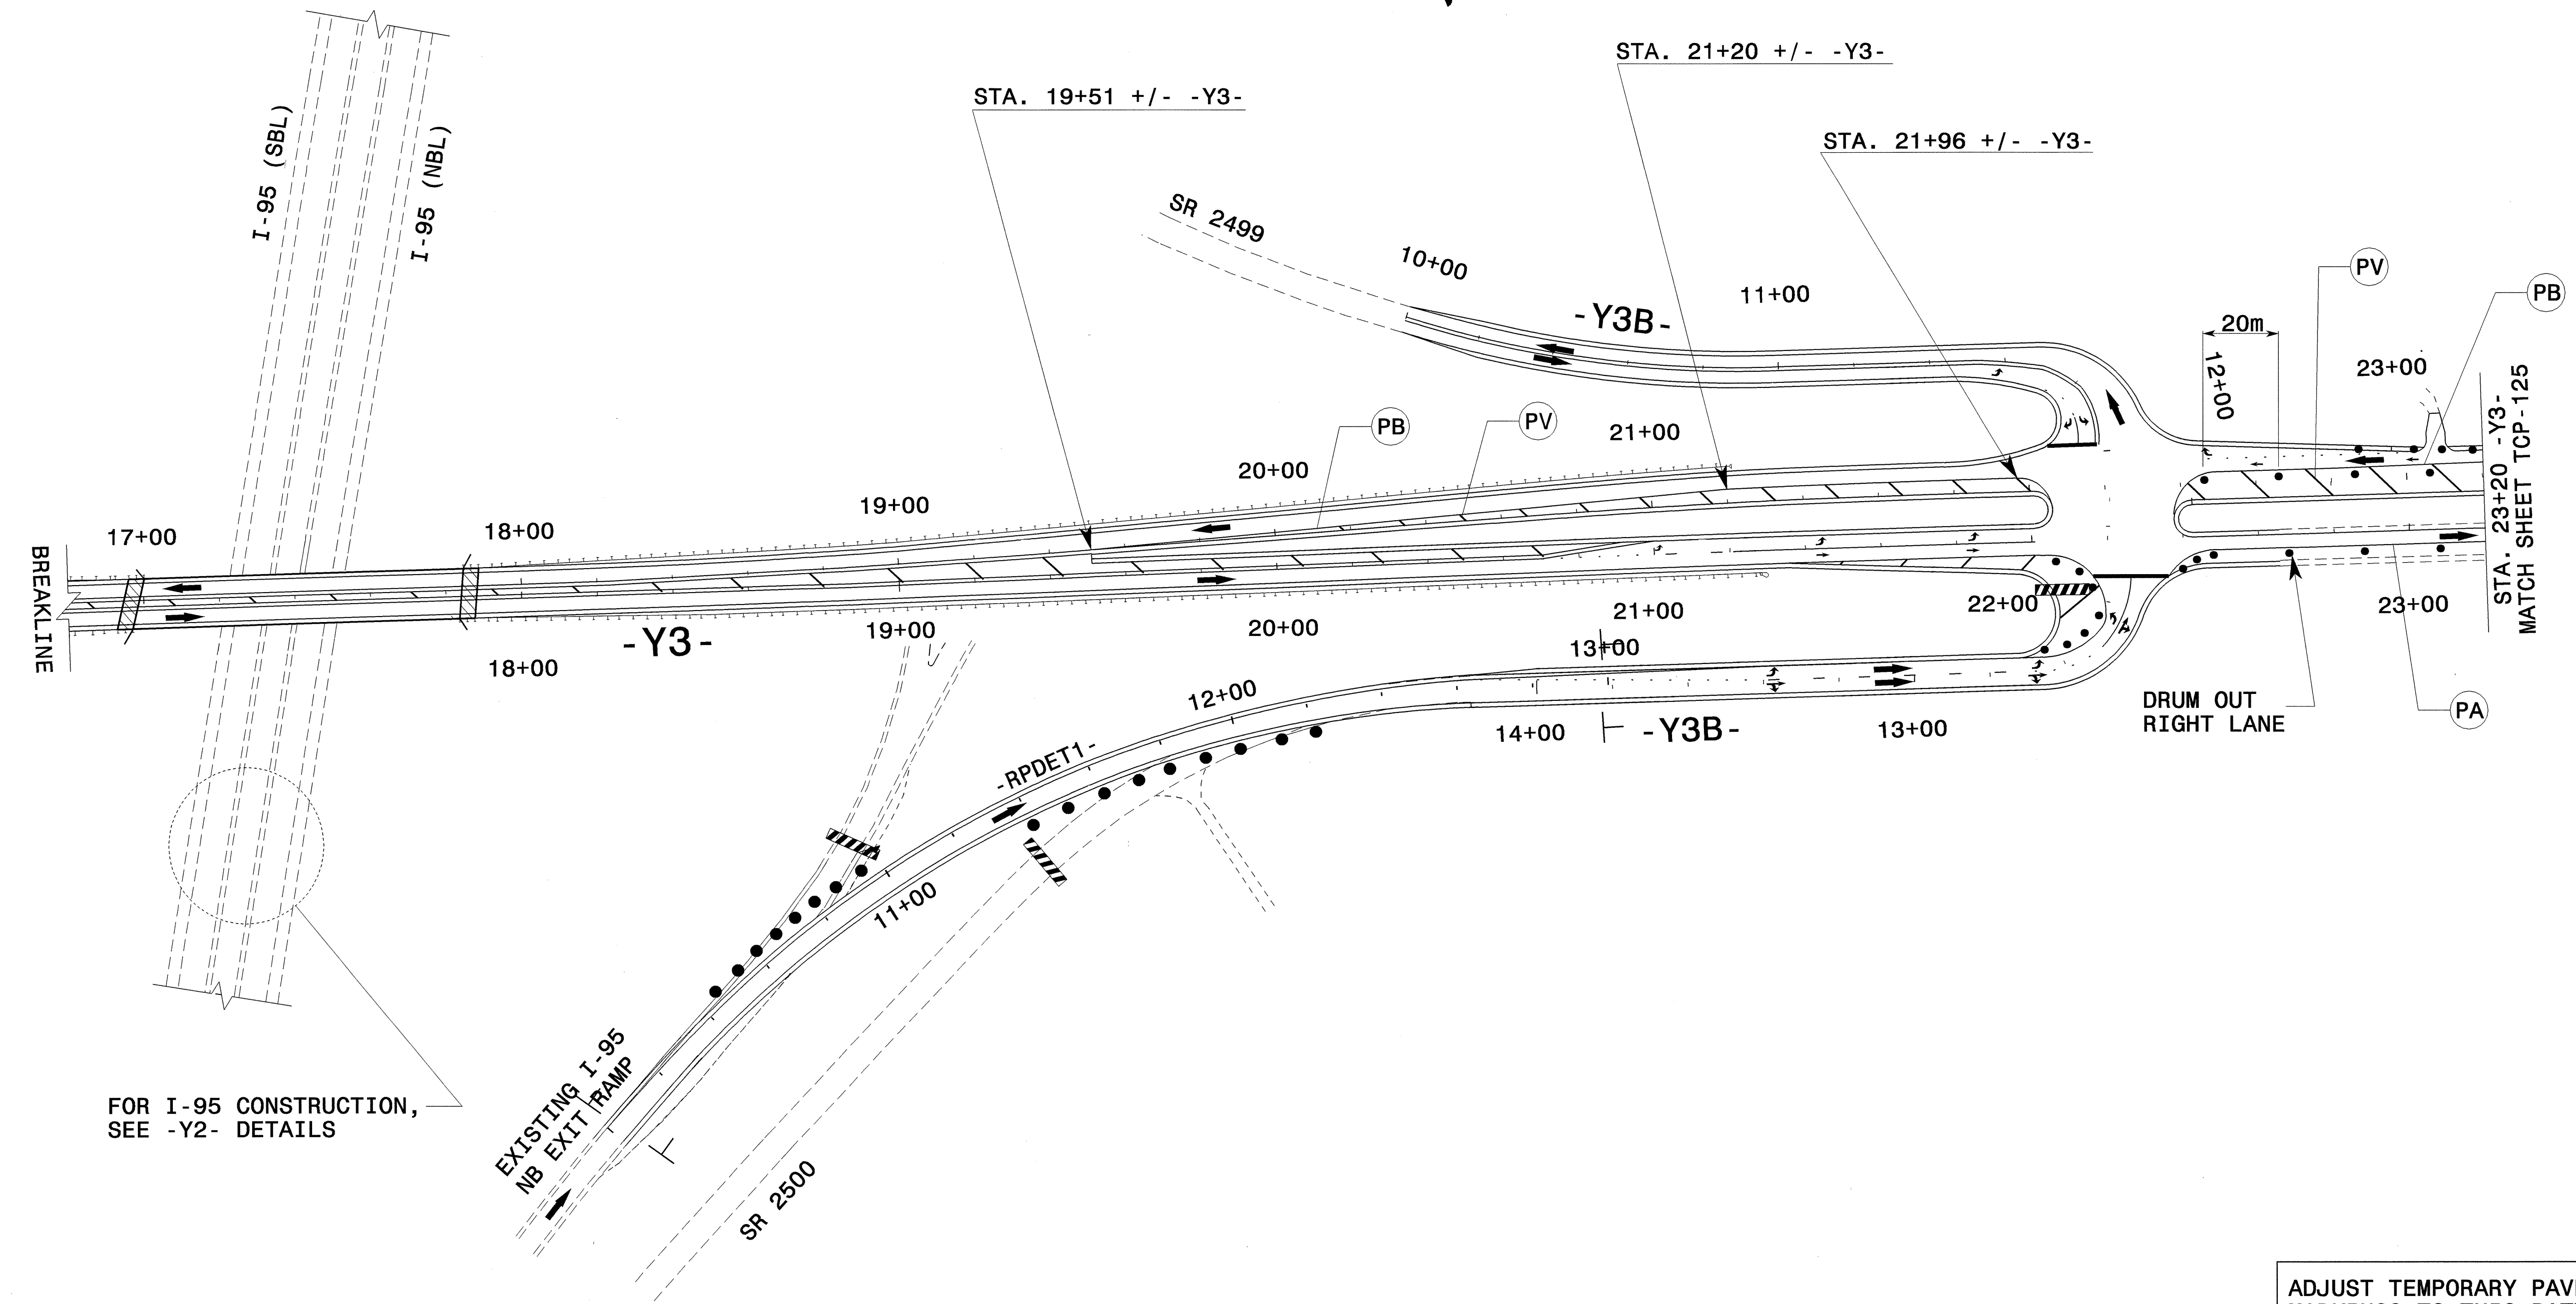

FOR I-95 CONSTRUCTION,
SEE -Y2- DETAILS

ADJUST TEMPORARY PAVEMENT
MARKINGS TO THIS PATTERN

ALL LANES ARE 3.6m WIDE
UNLESS OTHERWISE SHOWN

24-JUN-2004 12:21
F:\TCP\FINAL TCP\SR513C_TC_TCP124.dgn
msfeelmon AT TETC0223

APPROVED: *[Signature]* DATE: 10/17/03

SEAL

PHASE III
-Y3- TEMP. TRAFFIC PATTERN

SCALE: 1:1000		REVISIONS
DATE: 10-17-03		
DWG. BY: SBC		
DESIGN BY: SBC		
REVIEWED BY: CLM		

CADD FILE: R513C TC TCP124.DGN