



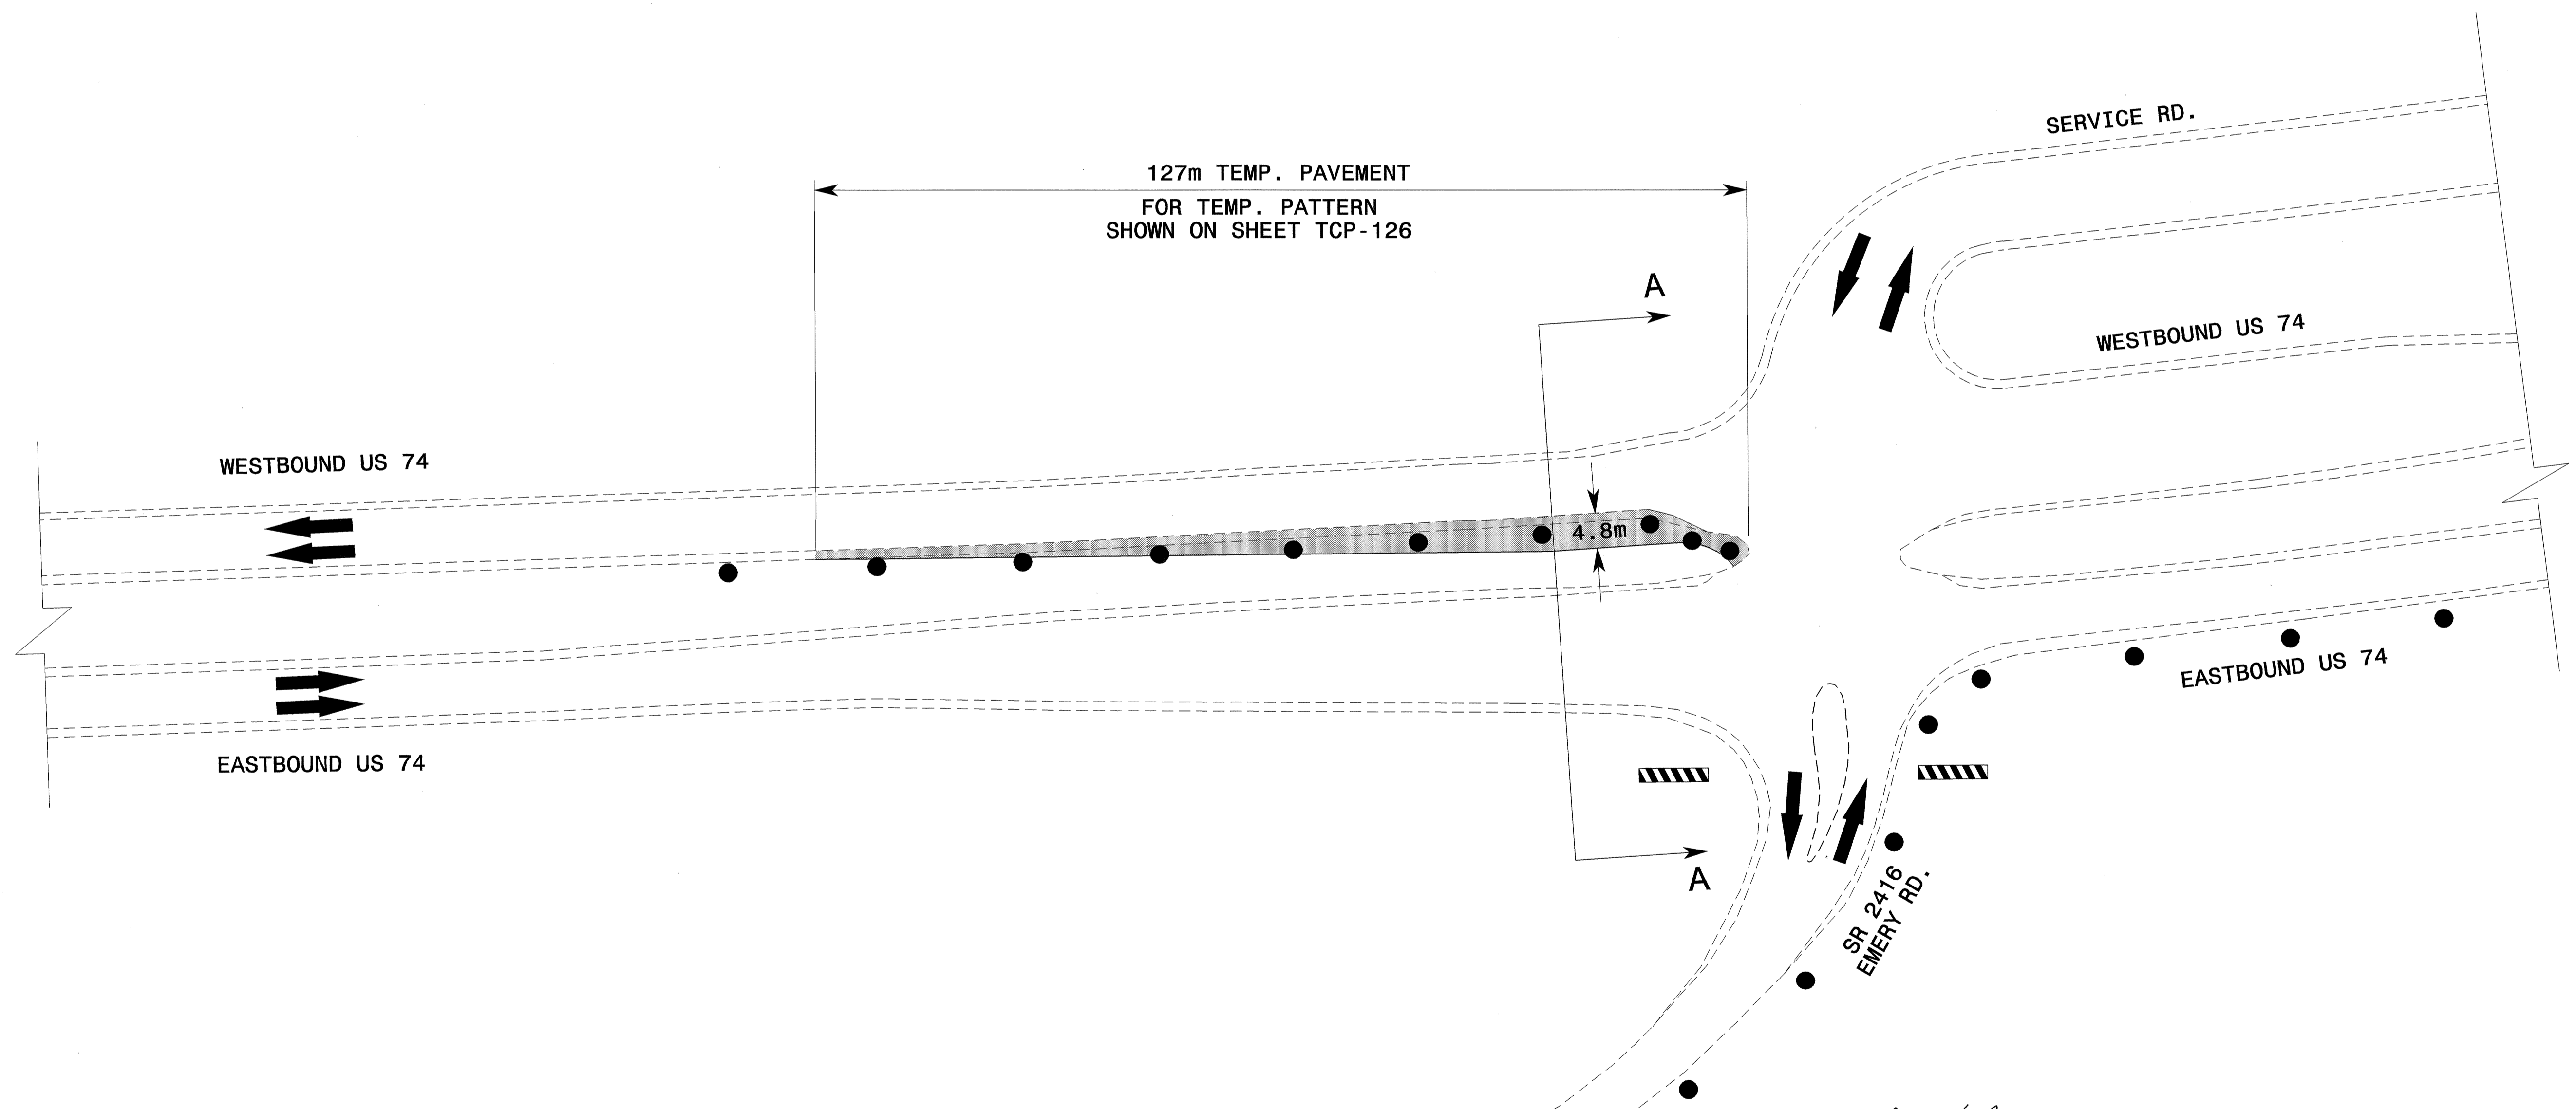

PROJ. REFERENCE NO. R-0513BB/C	SHEET NO. TCP-122
-----------------------------------	----------------------

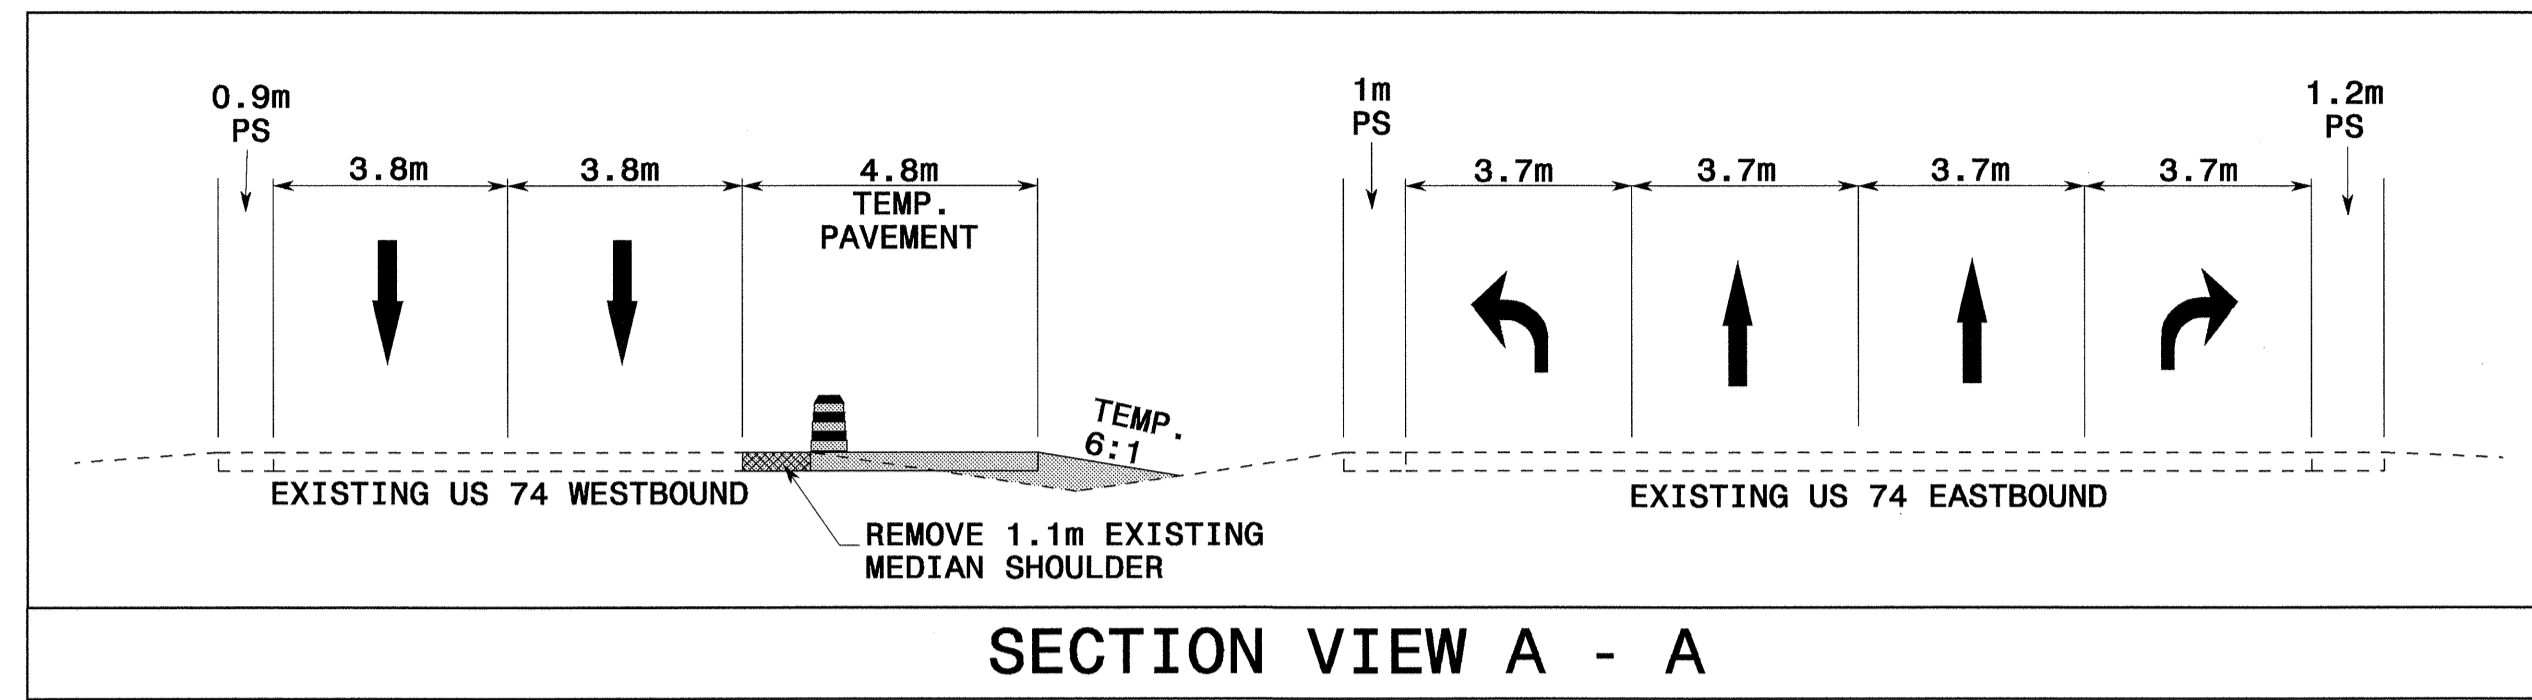

24-JUN-2004 12:20
F:\TCP\FINAL TCP\S\0513\0513.TC-TCP122.dgn
mstrfeelmon AT 10:12:23

APPROVED: *John S. Kite, Jr.* DATE: 6/22/04

SEAL

SEAL 022104

ENGINEER JOHN S. KITE, JR.

PHASE III TEMP. PAVEMENT CONSTRUCTION									
SCALE: NONE									
DATE:									
DESIGN BY:									
REVIEWED BY:									
<table border="1"> <thead> <tr> <th colspan="2">REVISIONS</th> </tr> </thead> <tbody> <tr> <td> </td> <td> </td> </tr> <tr> <td> </td> <td> </td> </tr> <tr> <td> </td> <td> </td> </tr> </tbody> </table>		REVISIONS							
REVISIONS									
<table border="1"> <tr> <td>CADD FILE</td> </tr> </table>		CADD FILE							
CADD FILE									