

# AREA I, AREA II, AREA III



PROJ. REFERENCE NO.	SHEET NO.
R-0513BB/C	TCP-119


## PHASE III CONSTRUCTION SUMMARY:

### (COMPLETED ROADWAY CONSTRUCTION)

- Y2- (I-95)
- L- (US 74) :  
TYPE III BARRICADES INSTALLED TO NOT ALLOW ACCESS TO -L- FROM -Y- INTERCHANGE RAMP UNTIL OPENING OF -L- CORRIDOR


### (COMPLETED STRUCTURES)

- L-/-Y2- (I-95)

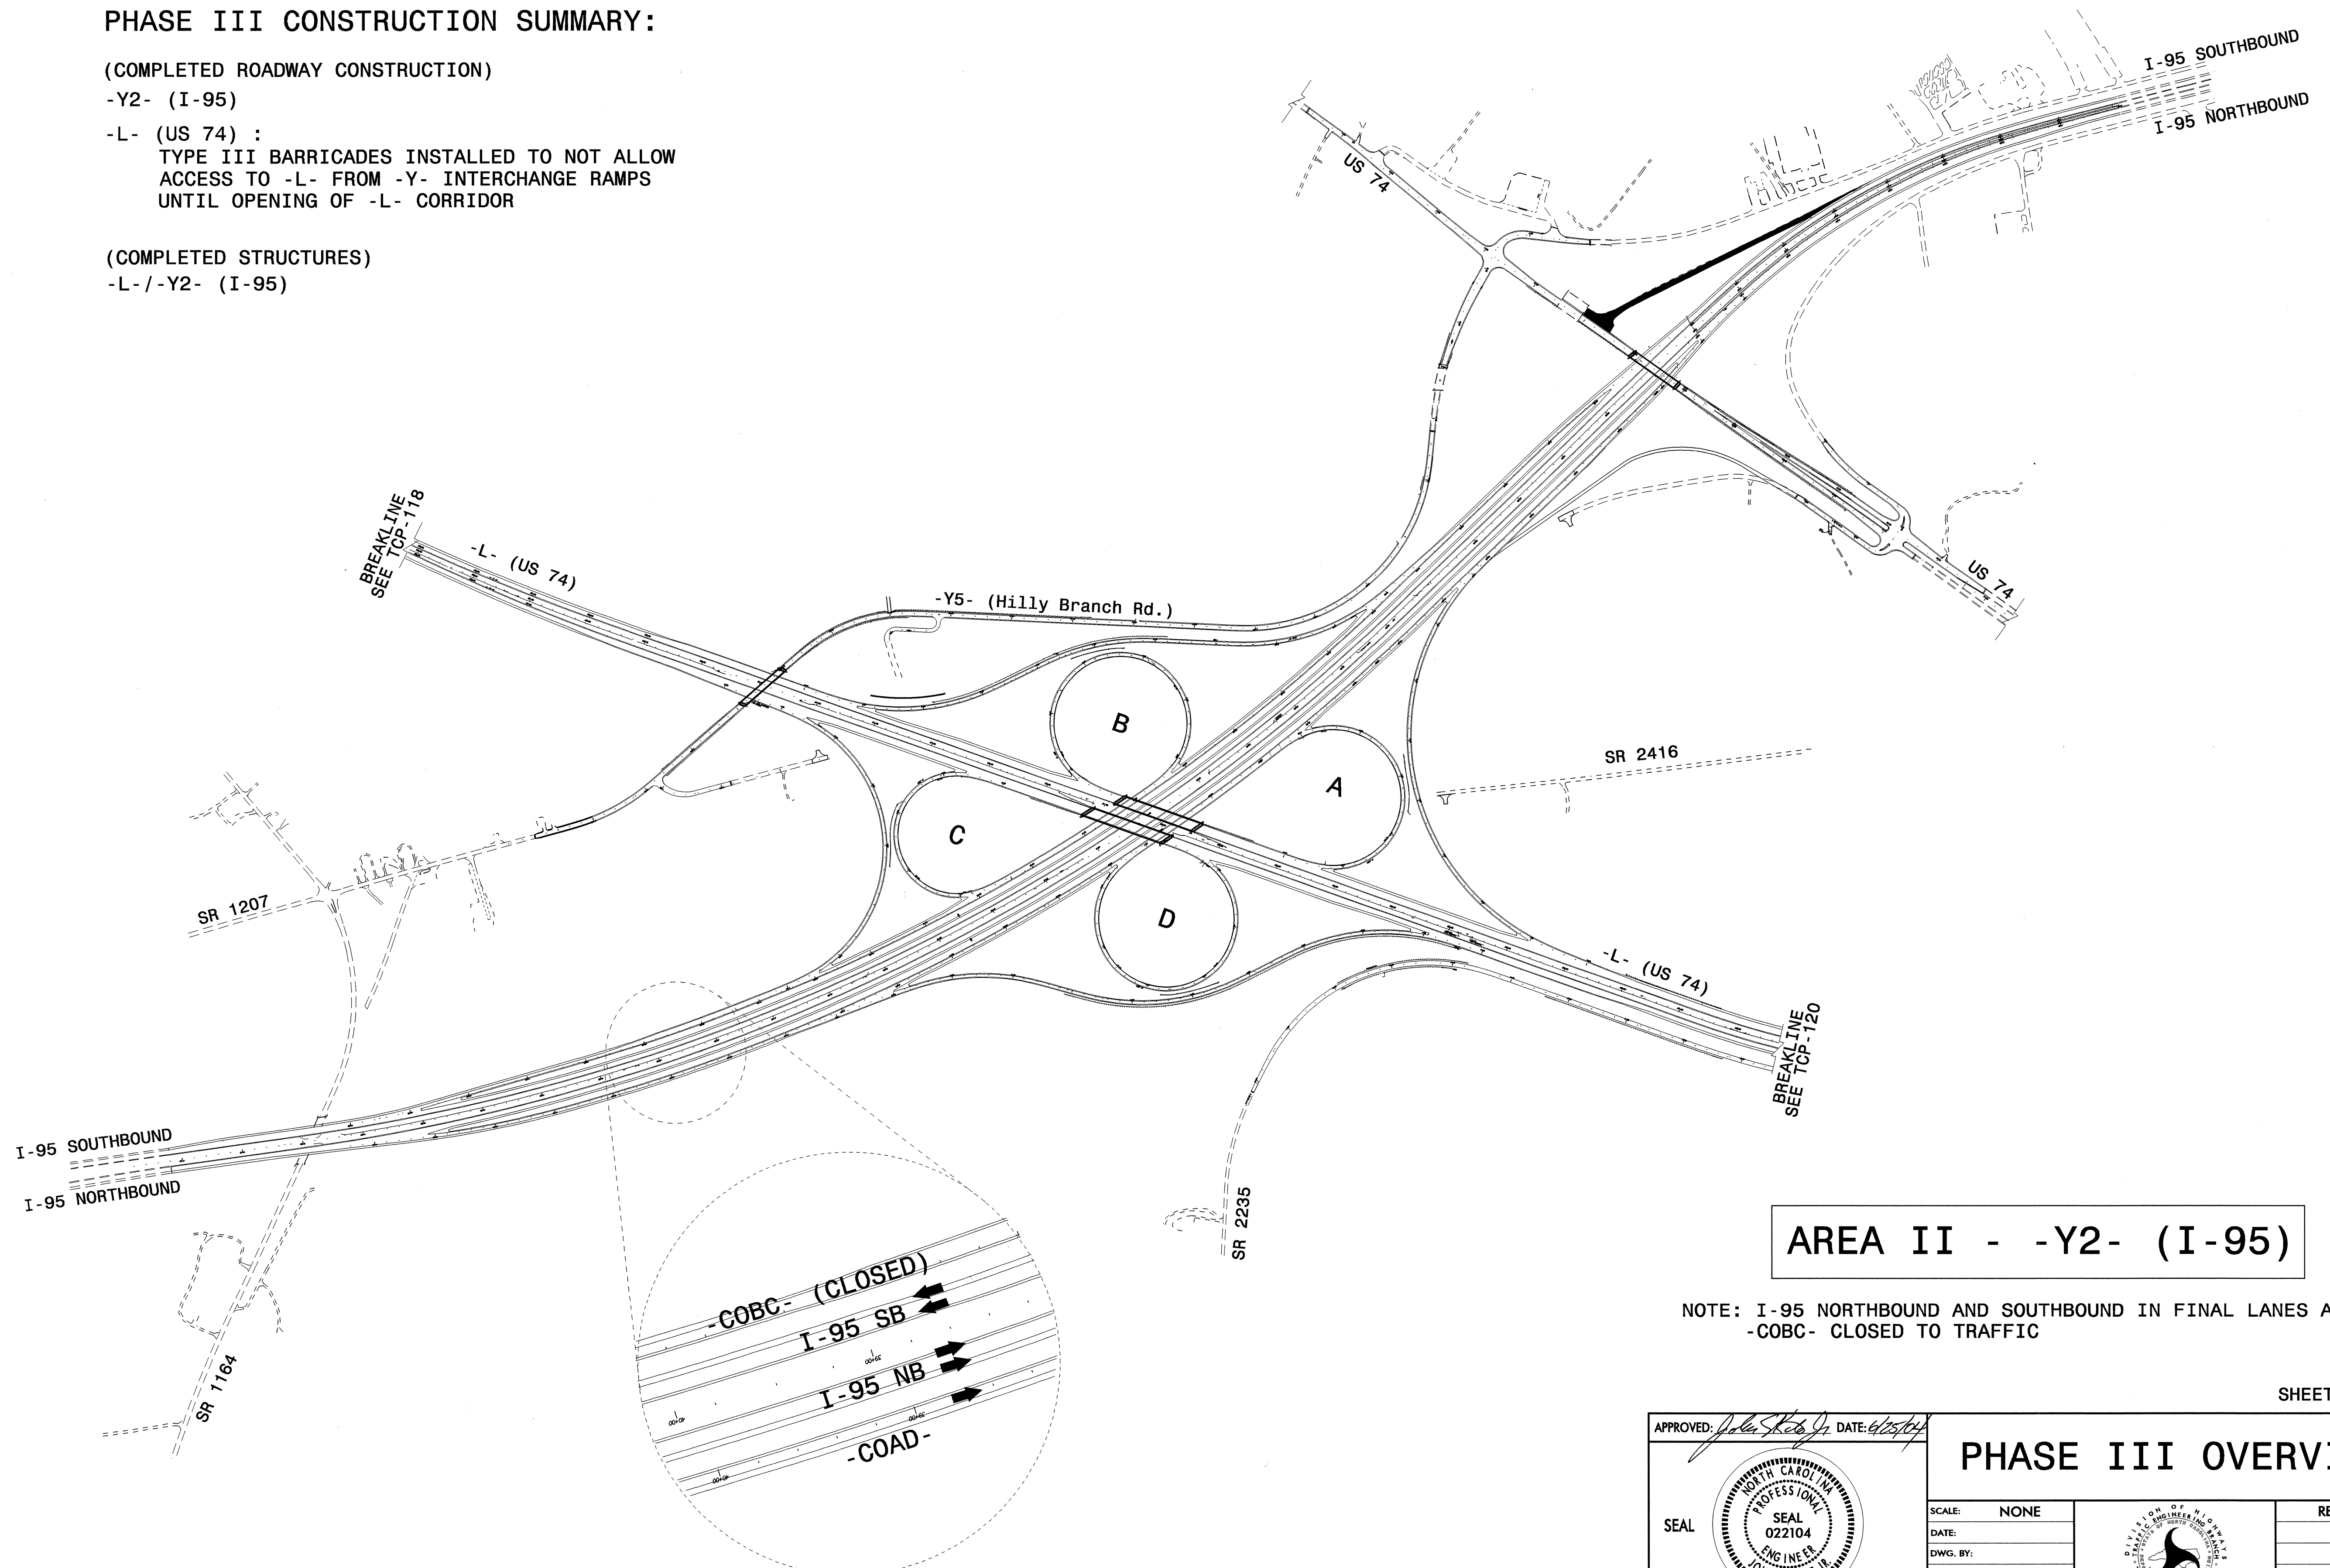

## AREA II - -Y2- (I-95)

NOTE: I-95 NORTHBOUND AND SOUTHBOUND IN FINAL LANES AND -COBC- CLOSED TO TRAFFIC

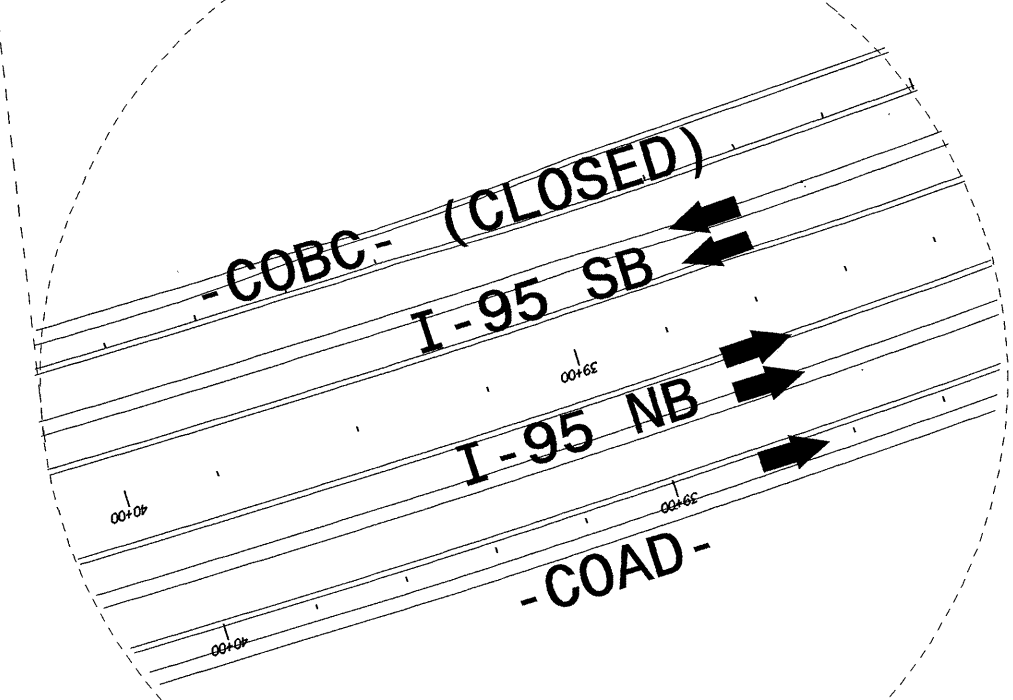

APPROVED: <i>John S. Kite Jr.</i> DATE: <i>6/25/04</i> 	<h2 style="margin: 0;">PHASE III OVERVIEW</h2>	<table border="1" style="width: 100%; border-collapse: collapse;"> <tr> <th colspan="2">REVISIONS</th> </tr> <tr> <td style="width: 50%;"> </td> <td style="width: 50%;"> </td> </tr> <tr> <td> </td> <td> </td> </tr> <tr> <td> </td> <td> </td> </tr> </table>	REVISIONS							
REVISIONS										
SCALE: NONE DATE: DWG. BY: DESIGN BY: REVIEWED BY:		<table border="1" style="width: 100%; border-collapse: collapse;"> <tr> <td style="width: 50%;"> </td> <td style="width: 50%;"> </td> </tr> <tr> <td> </td> <td> </td> </tr> </table>								

24-JUN-2004 12:18  
 F:\TCP\FINAL TCP\515156.TC.TCP119.dgn  
 mstelemon AT 11/11/04