


AREA I



PROJ. REFERENCE NO. R-0513BB/C	SHEET NO. TCP-118
-----------------------------------	----------------------

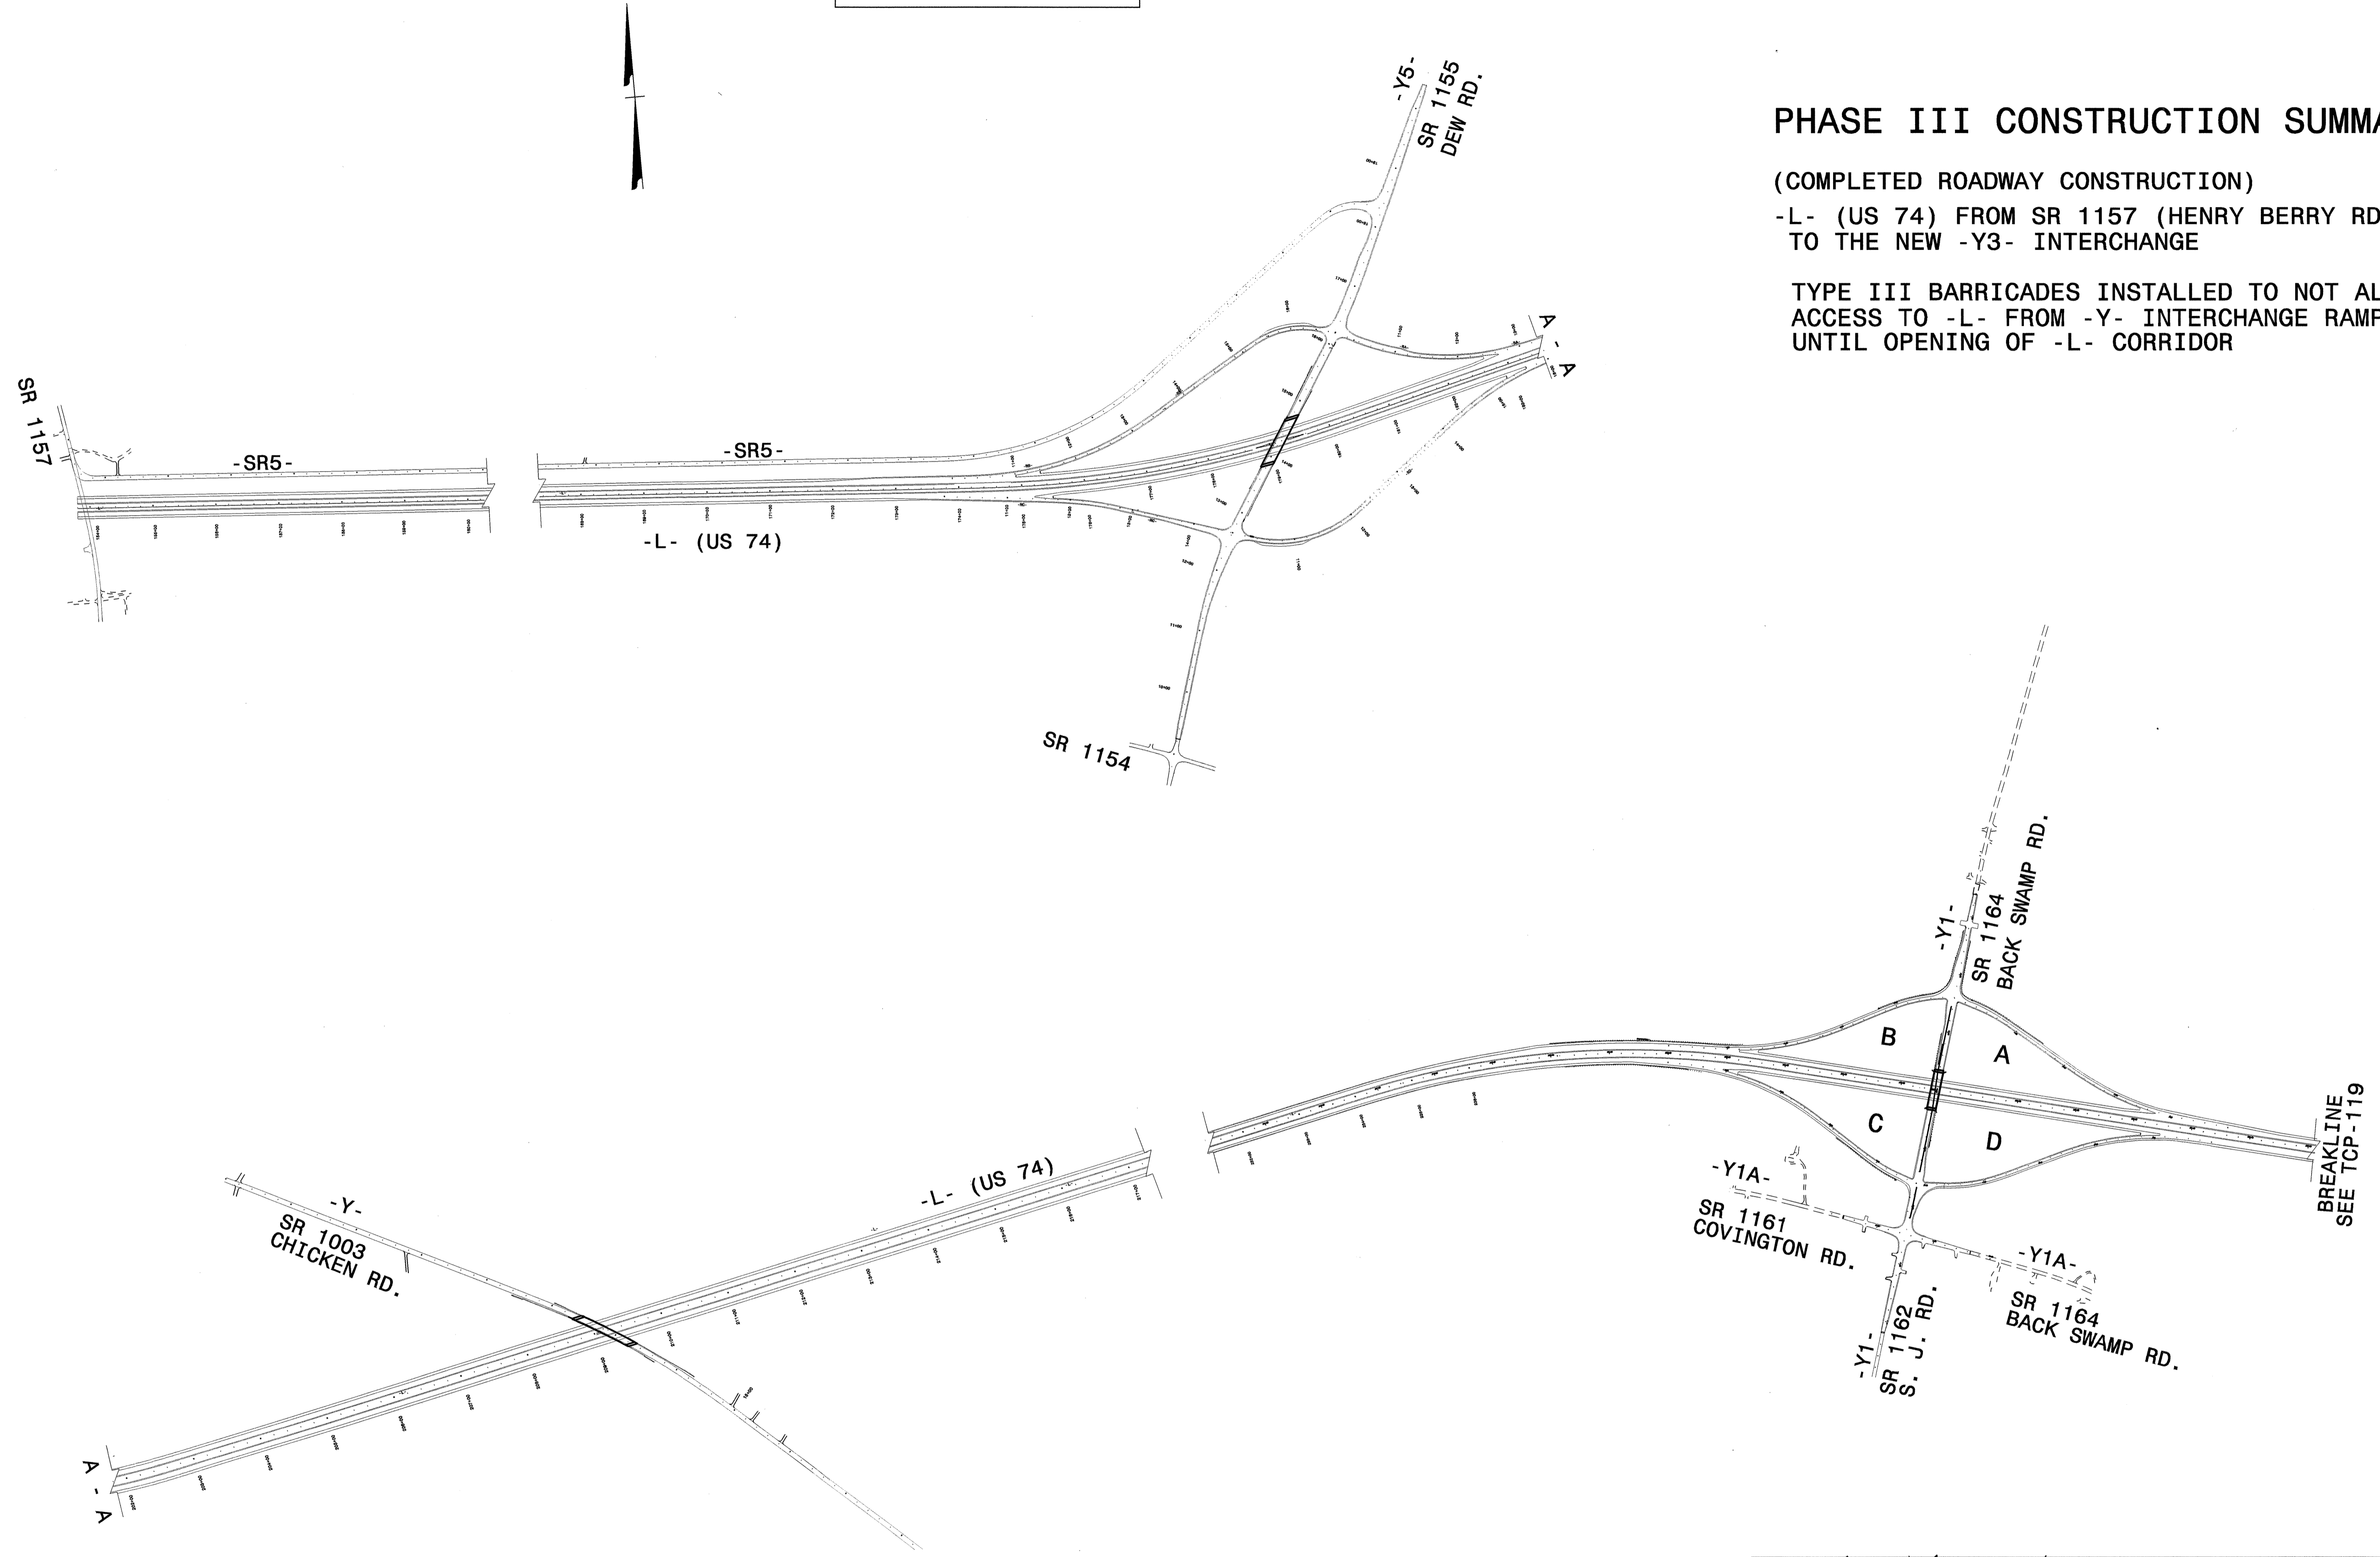

PHASE III CONSTRUCTION SUMMARY:

(COMPLETED ROADWAY CONSTRUCTION)
 -L- (US 74) FROM SR 1157 (HENRY BERRY RD.)
 TO THE NEW -Y3- INTERCHANGE
 TYPE III BARRICADES INSTALLED TO NOT ALLOW
 ACCESS TO -L- FROM -Y- INTERCHANGE RAMPS
 UNTIL OPENING OF -L- CORRIDOR

24-JUN-2004 12:18
 F:\TCP\FINAL TCP 3\SR1157\TC.TCP118.dgn
 msteele\msteele AT TEL:212531

APPROVED: <i>John S. Kite Jr.</i> DATE: 6/25/04	<h3>PHASE III OVERVIEW</h3>	
SCALE: NONE		REVISIONS
DATE:		
DWG. BY:		
DESIGN BY:		
REVIEWED BY:		CADD FILE