





PROJ. REFERENCE NO. R-0513BB/C	SHEET NO. TCP-116
-----------------------------------	----------------------

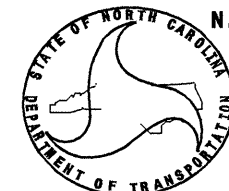

N. C. DEPARTMENT OF TRANSPORTATION  
DIVISION OF HIGHWAYS  
TRAFFIC ENGINEERING BRANCH  
SIGNING DEPARTMENT

SIGN NUMBER: SP04026	BACKG COLOR: Orange	DESIGN BY: F. MURRAY	CHECKED BY:	STD #:
TYPE: D	COPY COLOR: Black	PROJECT ID: ID	DIV:	DATE: Mar 08, 2004
QUANTITY: 1				
SIGN WIDTH: 1200mm				
HEIGHT: 600mm				
TOTAL AREA: 0.7 Sq.m				
BORDER TYPE: FLUSH				
RECESS: 10mm				
WIDTH: 15mm				
RADII: 40mm				
NO. Z BARS:	MAT'L: 0.125" (3.2 mm) ALUMINUM			
LENGTH:				

SYMBOL	X	Y	WID	HT

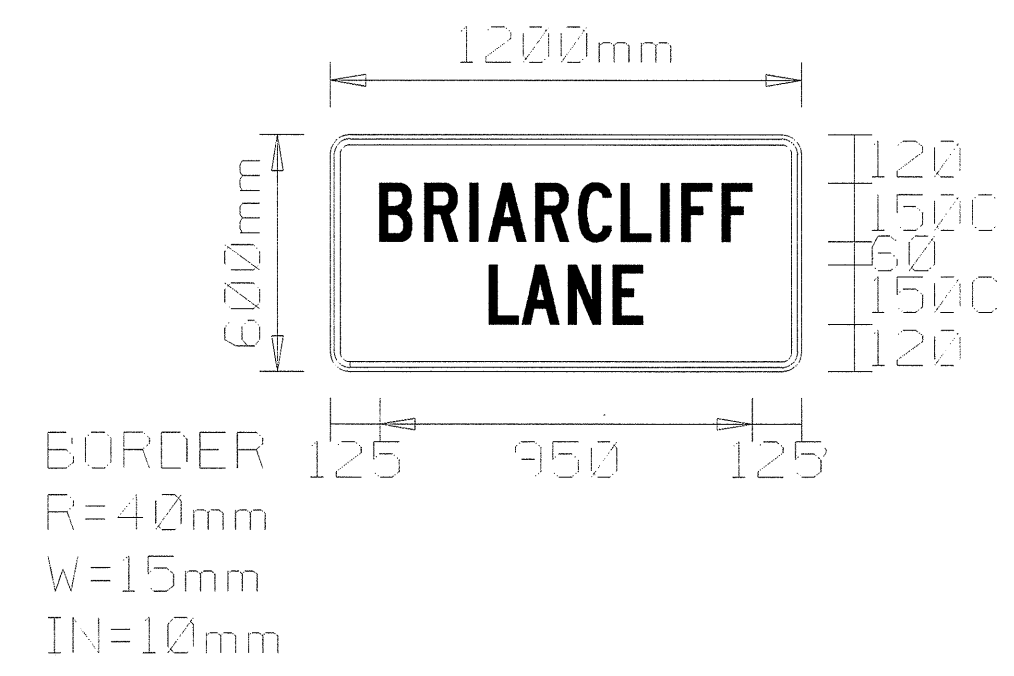

- USE NOTES: 2,4
1. Legend and border shall be direct applied Type III reflective sheeting.
  2. Legend and border shall be direct applied non-reflective sheeting.
  3. Shields shall be Type III reflective sheeting on 0.032" (0.8mm) aluminum and demountable.
  4. Background shall be Type VII or higher reflective sheeting.
  5. Background shall be Type I reflective sheeting.
  6. Center arrow(s) vertically on sign.
  7. Bottom panel shall be yellow Type III sheeting. Legend shall be direct applied black non-reflective sheeting. Yellow panel is:

LETTER POSITIONS

Letter spacings are to start of next letter

Letter Spacing Data													Series/Size
B	R	I	A	R	C	L	I	F	F				Text Length
125	116	116	47	121	109	109	102	53	102	77	125		C150
													950
L	A	N	E										Series/Size
404	83	119	114	75	404								C150
													392

Spacing Factor is 1 unless specified otherwise

FILENAME: DETOUR

NORTH CAROLINA D.O.T. SIGN DETAIL

24-JUN-2004 12:17  
F:\TCPA\FINAL TCP-SAR513C-TC-TCP116.dgn  
msf\feilman AT 11:11:23

APPROVED: *John S. Kite, Jr.* DATE: 6/22/04

PHASE II  
BRIARCLIFF LN  
SIGN DESIGN

SCALE: NONE		REVISIONS
DATE: 3-04		
DWG. BY: MHS		
DESIGN BY: MHS		
REVIEWED BY: CLM		

CADD FILE: BRIARCLIFF LN SIGN DESIGN.dgn