


UNLABELED SIGNS AND BARRICADES ARE ALREADY IN PLACE PER SHEET TCP-108.

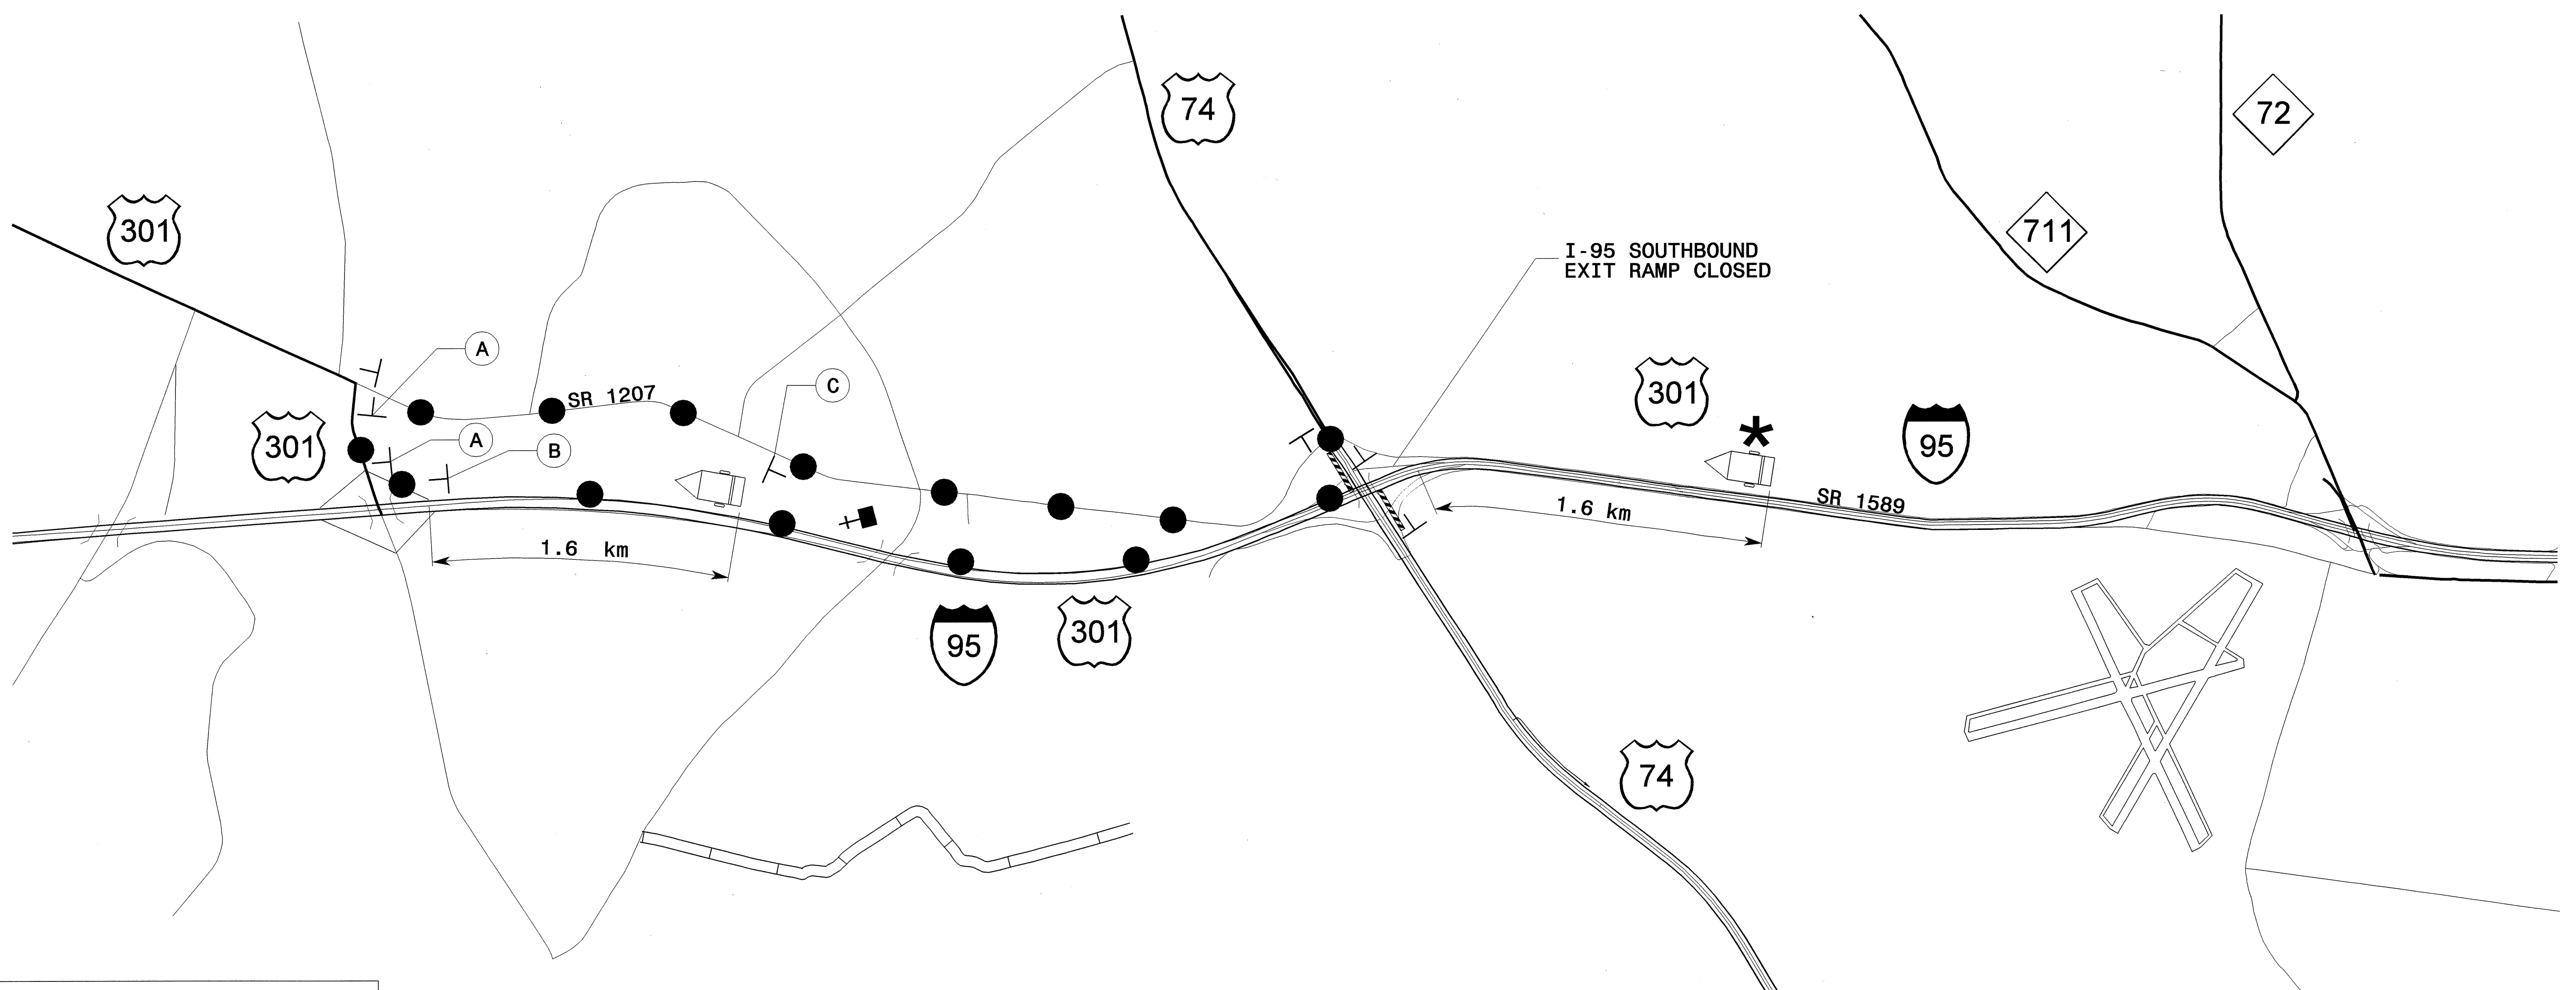

A =

DETOUR	M4-8 610 X 305
74	M1-4
→	M6-1 533 X 381

B =

DETOUR	M4-8 610 X 305
74	M1-4
↗	M6-2 533 X 381

C =

DETOUR	M4-8 610 X 305
74	M1-4
↑	M6-3 533 X 381

◀ =


MESSAGE NO. 1	MESSAGE NO. 2
US 74 DETOUR	USE EXIT 10

CHANGEABLE MESSAGE SIGN

***◀** =

MESSAGE NO. 1	MESSAGE NO. 2
US 74 RAMP CLOSED	USE EXIT 10

CHANGEABLE MESSAGE SIGN

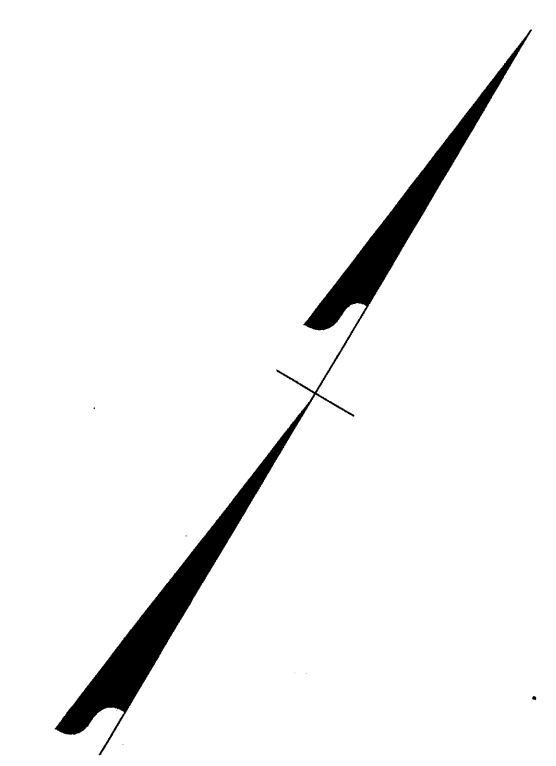

APPROVED: *John S. Kite, Jr.* DATE: 6/25/04

SEAL

**PHASE II
OFFSITE DETOUR SIGNING
DUE TO I-95 SB EXIT RAMP
CLOSURE AT US 74**

SCALE: NONE		REVISIONS
DATE: 03/04		
DWG. BY: SJS		
DESIGN BY: SJS		
REVIEWED BY: CLM		