


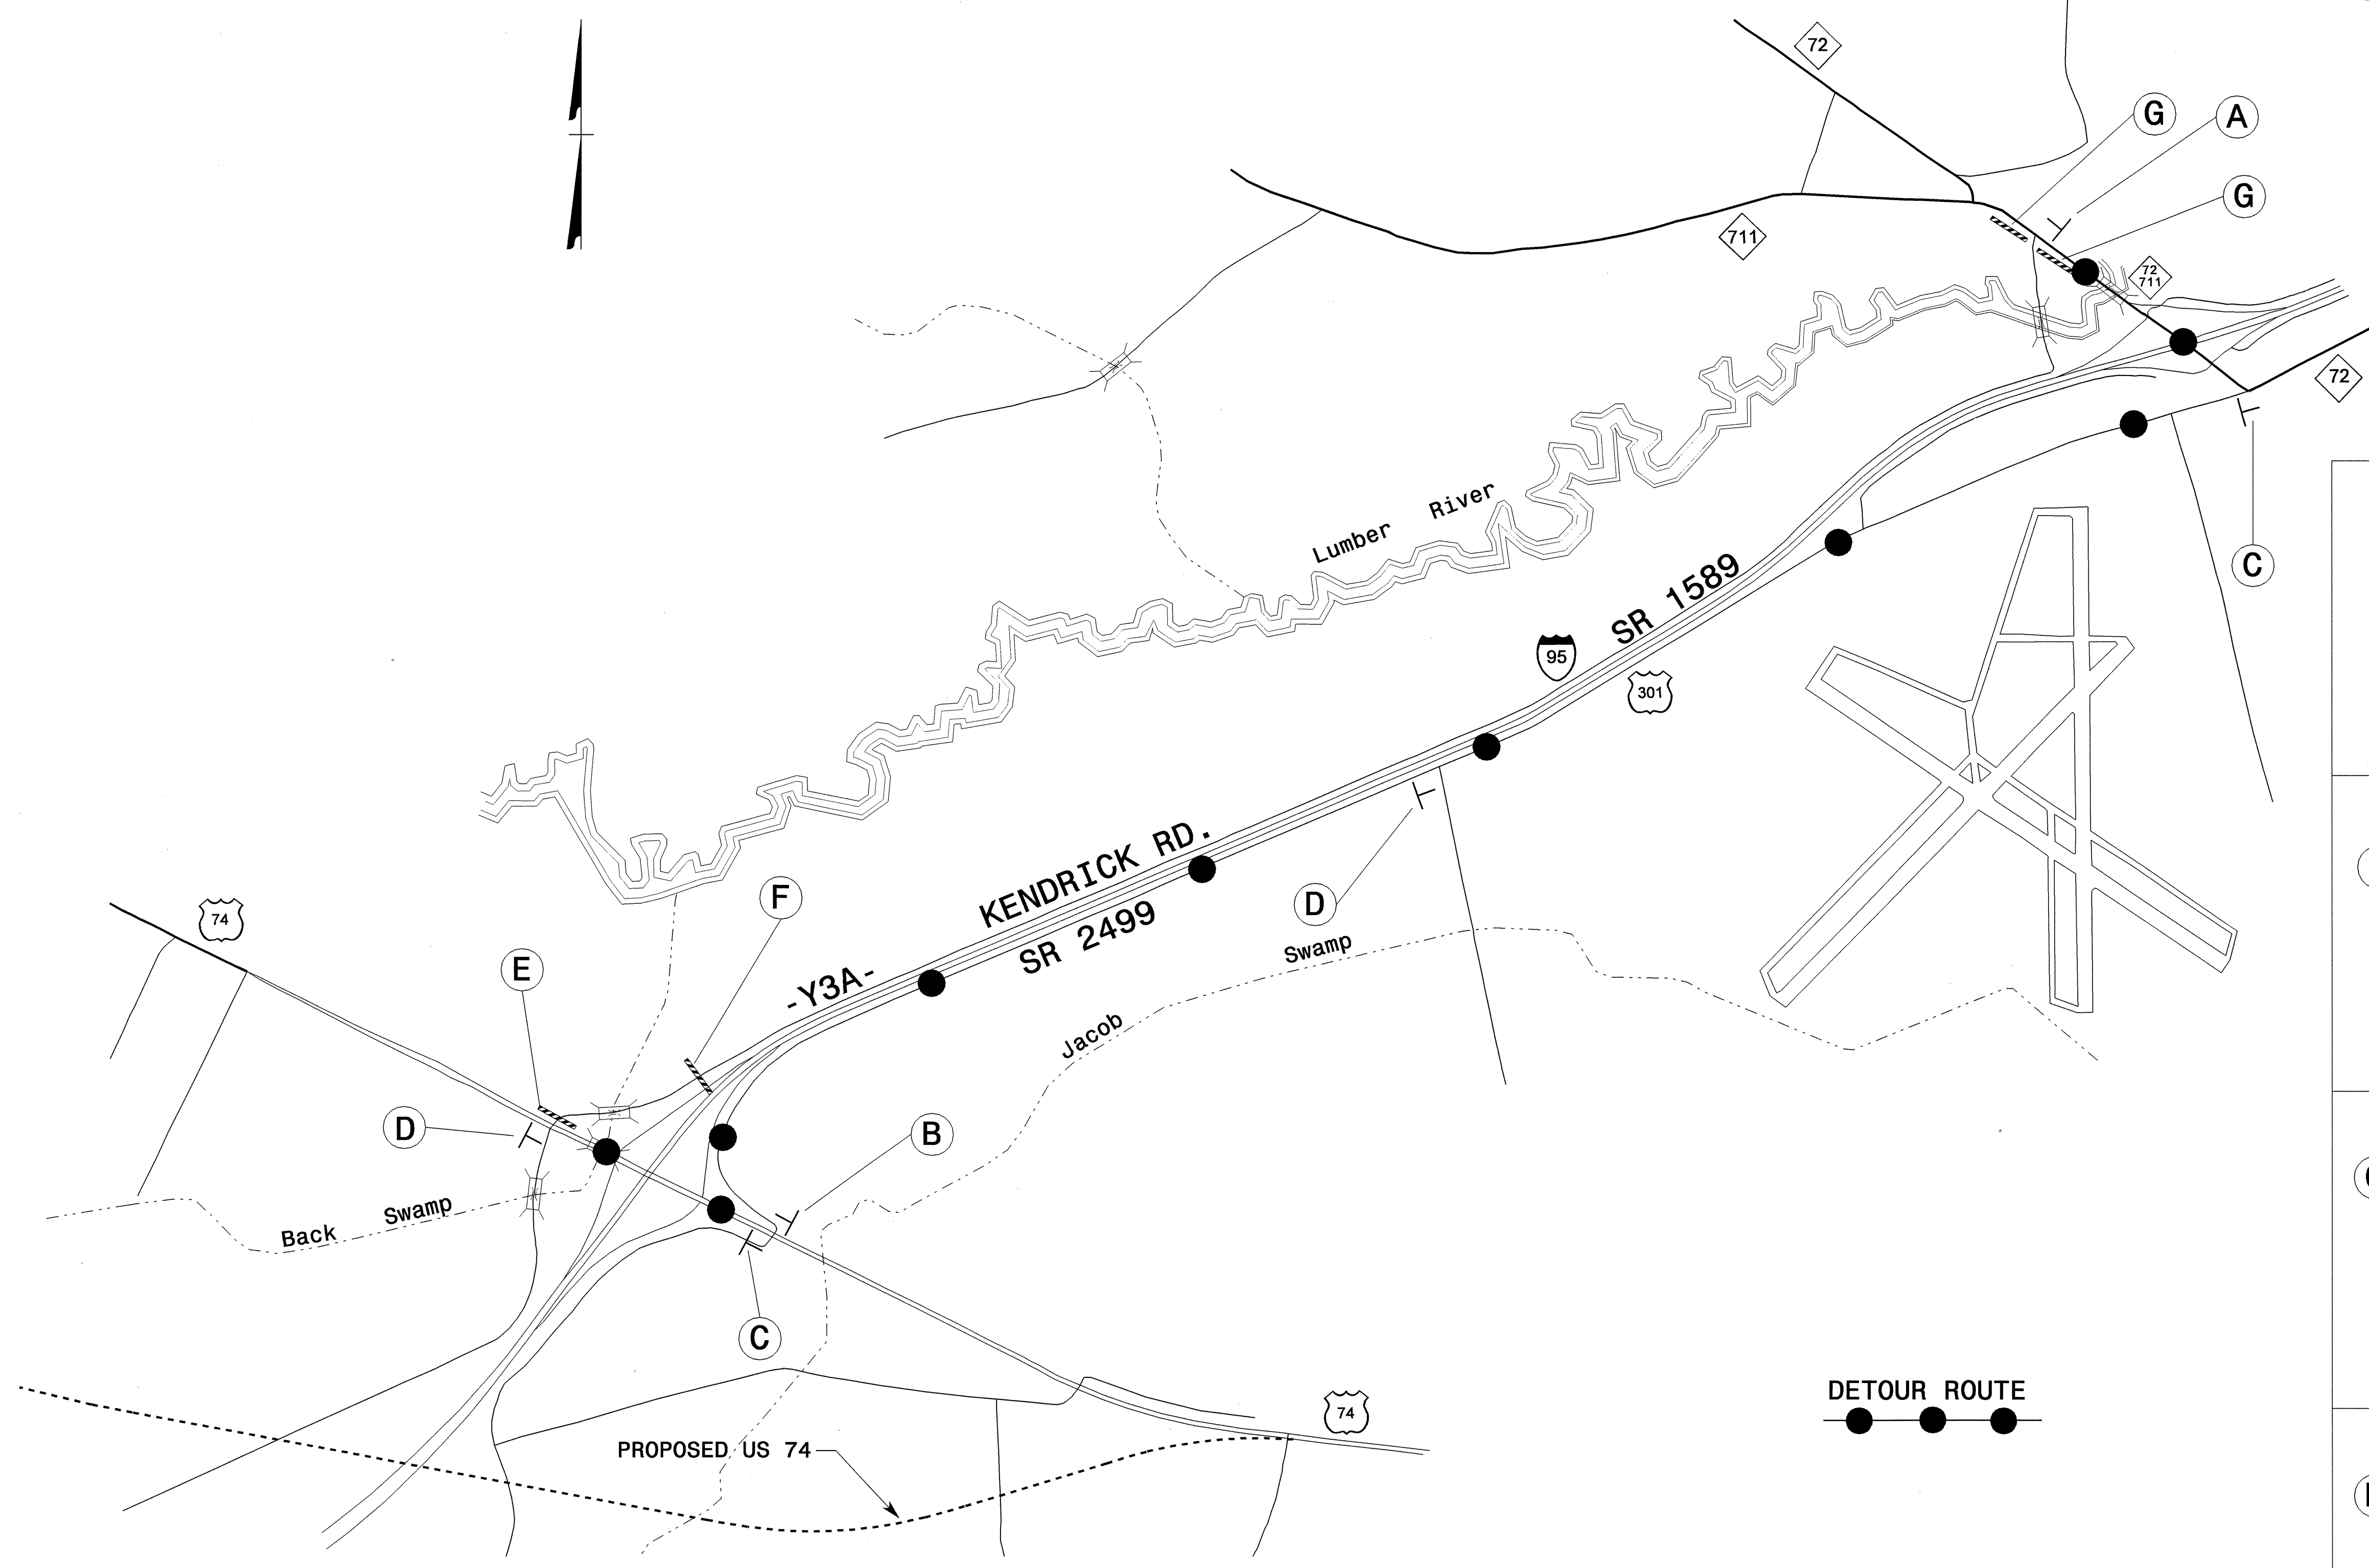

PROJ. REFERENCE NO.	SHEET NO.
R-0513BB/C	TCP-110



A =

KENRICK ROAD	1100 x 600
END DETOUR	M4-8 A 610 X 457

B =

KENRICK ROAD	1100 x 600
DETOUR	M4-8 610 X 305
	M6-1R 533 X 381

C =

KENRICK ROAD	1100 x 600
DETOUR	M4-8 610 X 305
	M6-1L 533 X 381

D =

KENRICK ROAD	1100 x 600
DETOUR	M4-8 610 X 305
	M6-3 533 X 381

E =


ROAD CLOSED	R11-2 1219 X 762
	M4-10R 1219 X 457
TYPE III BARRICADE	

F =

ROAD CLOSED	R11-2 1219 X 762
TYPE III BARRICADE	

G =

ROAD CLOSED	R11-3 1524 X 762
3 MILES AHEAD LOCAL TRAFFIC ONLY	
TYPE III BARRICADE	

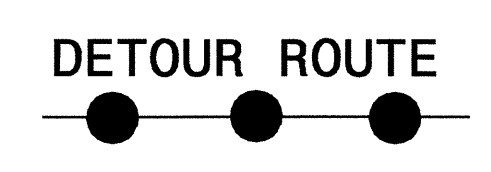

24-JUN-2004 12:45
 F:\XCPA\FINAL TCP-SR513BB-C-TCP110.dgn
 msr\elmon AT 11/11/2003

APPROVED: DATE: 6/25/04

SEAL

**PHASE II
OFFSITE DETOUR SIGNING
KENDRICK ROAD**

SCALE: NONE		REVISIONS
DATE: 10-06-03		
DWG. BY: SBC		
DESIGN BY: SBC		
REVIEWED BY: CLM		CADD FILE