



# AREA III EXISTING US 74



PROJ. REFERENCE NO.	SHEET NO.
R-0513BB/C	TCP-106

ALL LANES ARE 3.6m WIDE  
UNLESS OTHERWISE SHOWN

PLACE TEMPORARY PAINT PAVEMENT MARKINGS  
IN THE FINAL PATTERN ON -Y9-. SEE SHEET  
PMP-15 FOR PAVEMENT MARKING STATIONING.

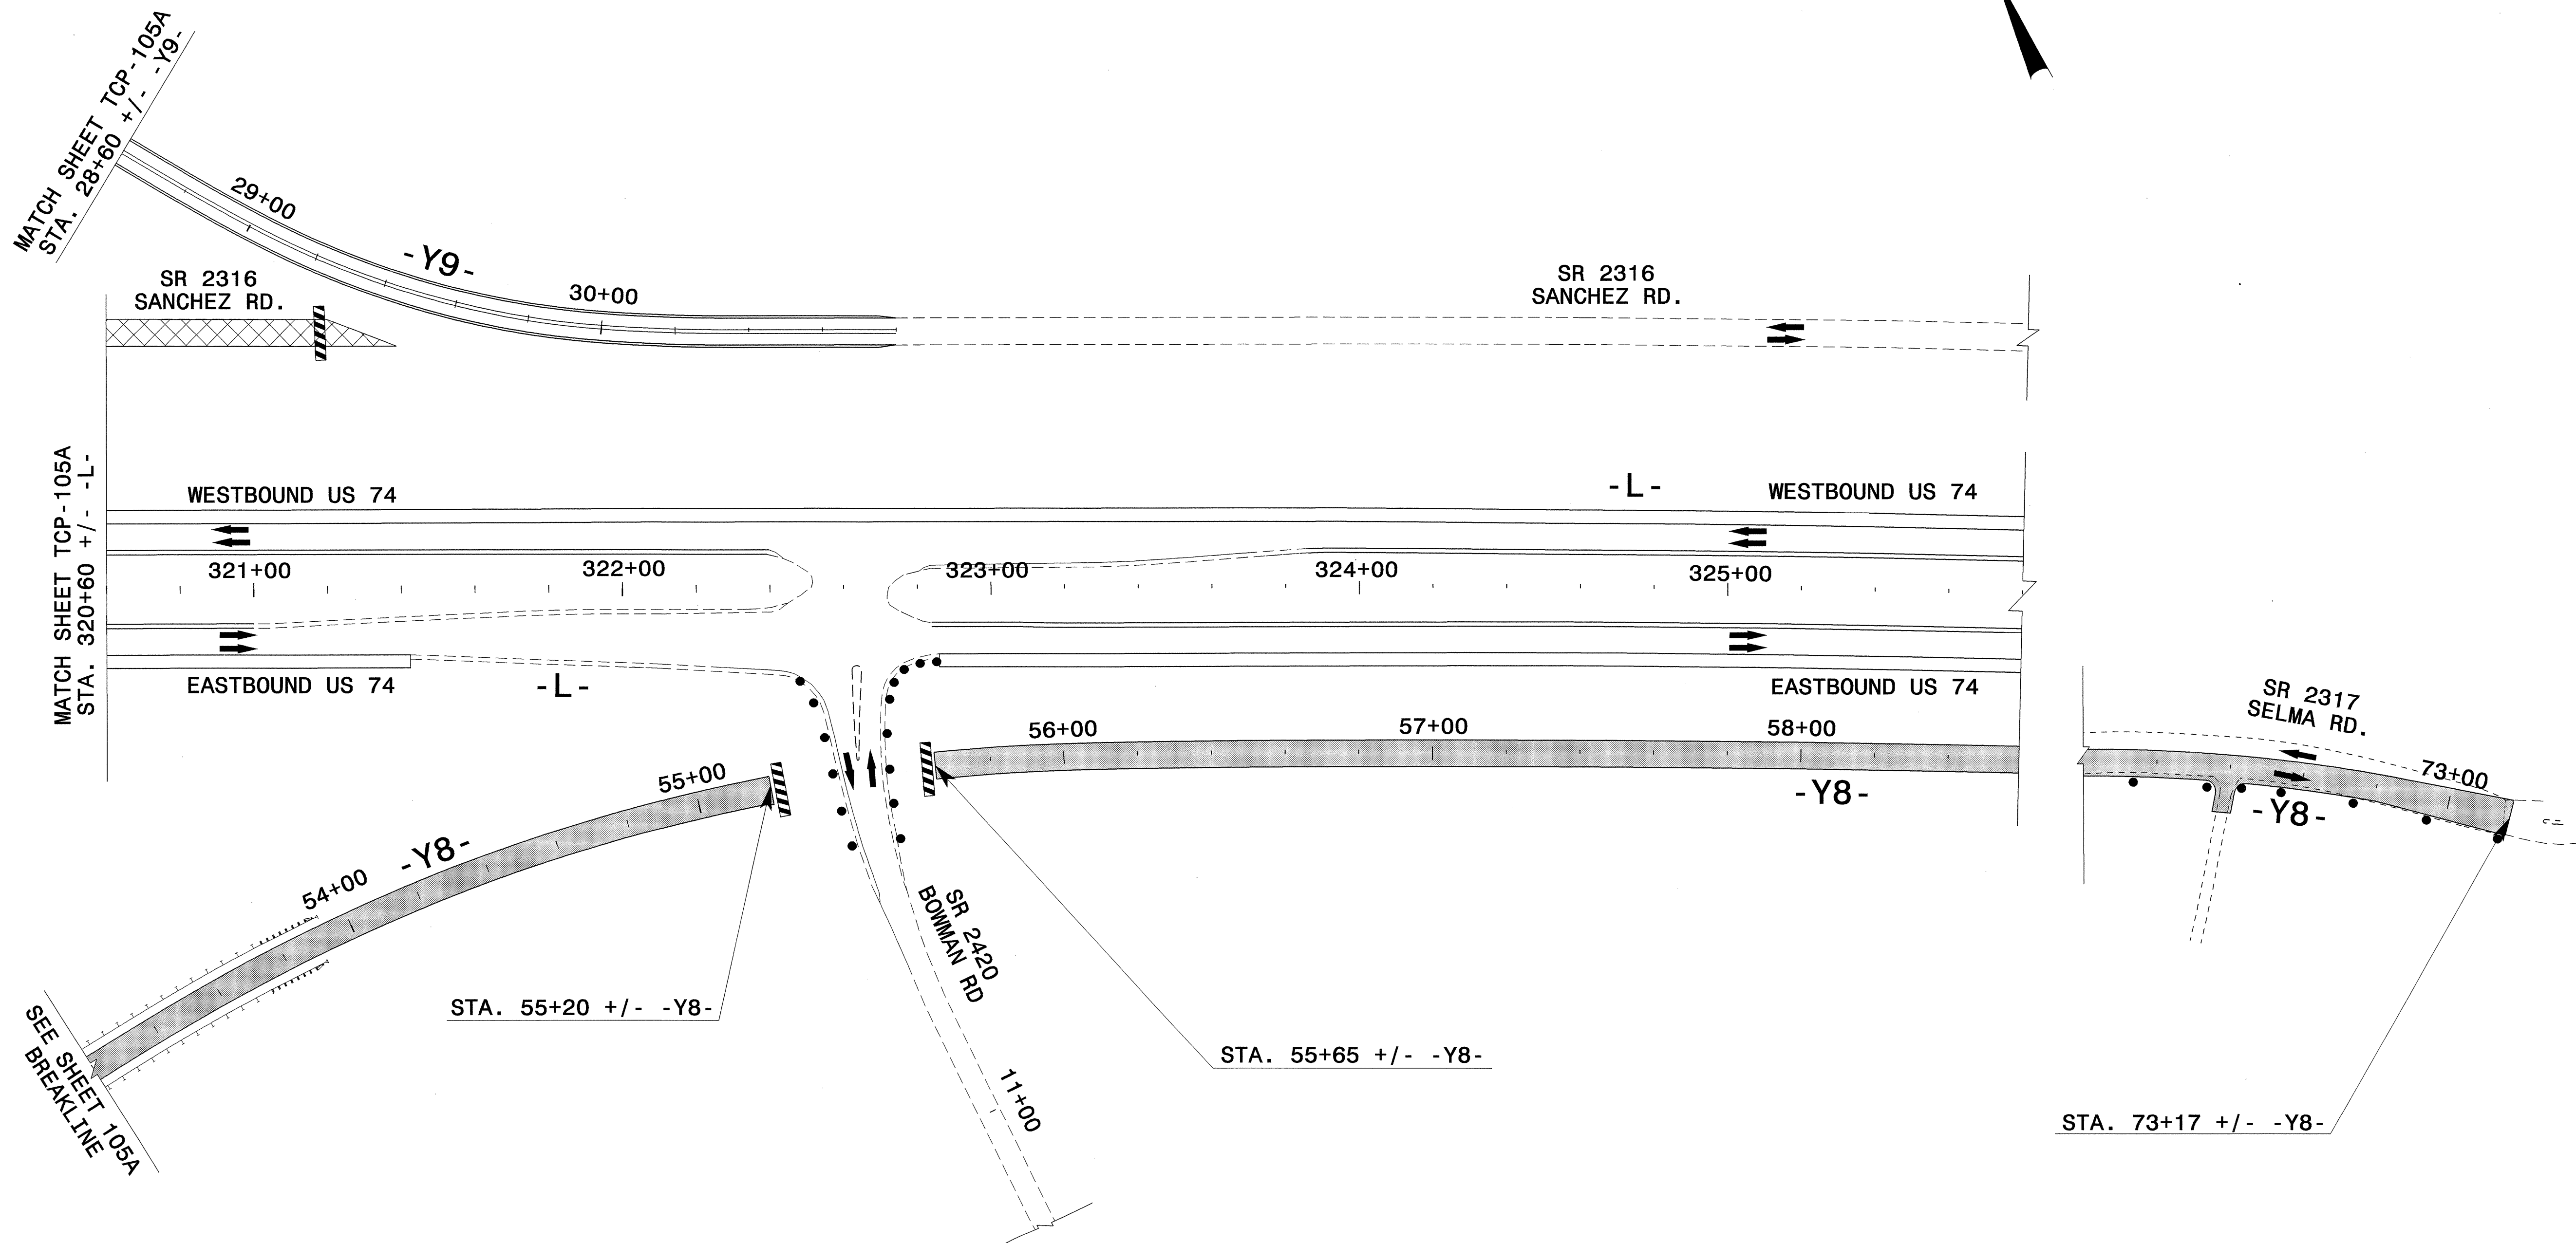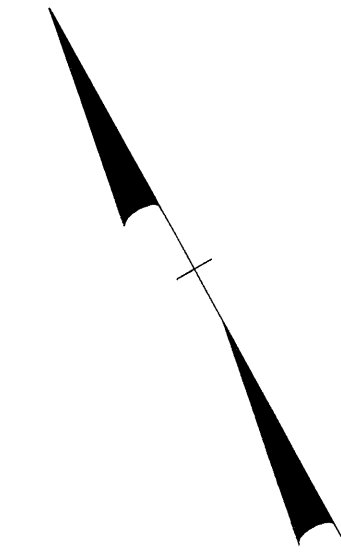

b

b

24-JUN-2004 12:13  
 F:\TCP\FINAL TCP\SR513C.TC - TCP106.dgn  
 msFeelman AT TET21231

APPROVED: *John S. Kite, Jr.* DATE: 6/25/04

SEAL

### PHASE II -Y8- CONSTRUCTION

SCALE: NONE		REVISIONS
DATE: 2-04		
DWG. BY: MHS		
DESIGN BY: MHS		
REVIEWED BY: CLM		

CADD FREE