



AREA III EXISTING US 74

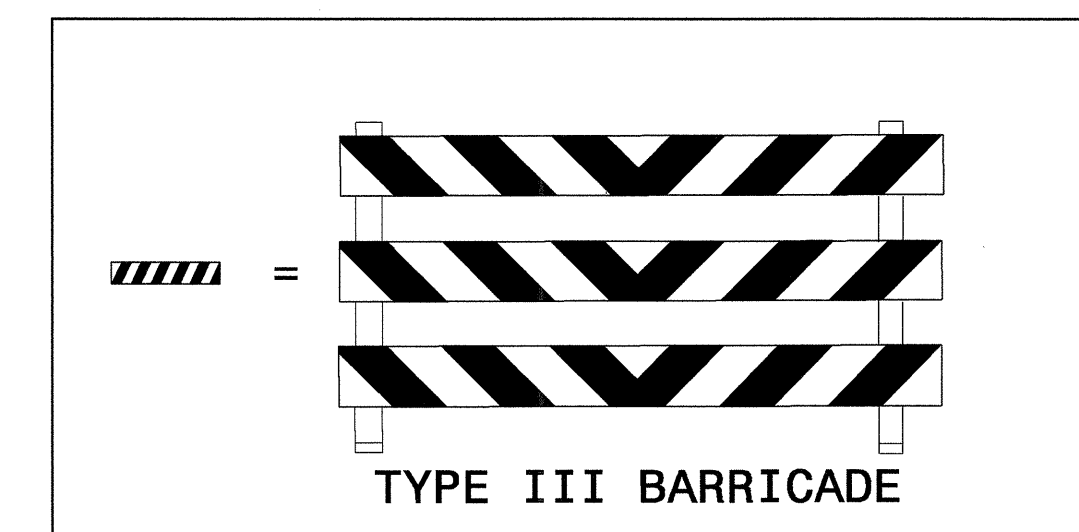

PROJ. REFERENCE NO. R-0513BB/C	SHEET NO. TCP-104
-----------------------------------	----------------------

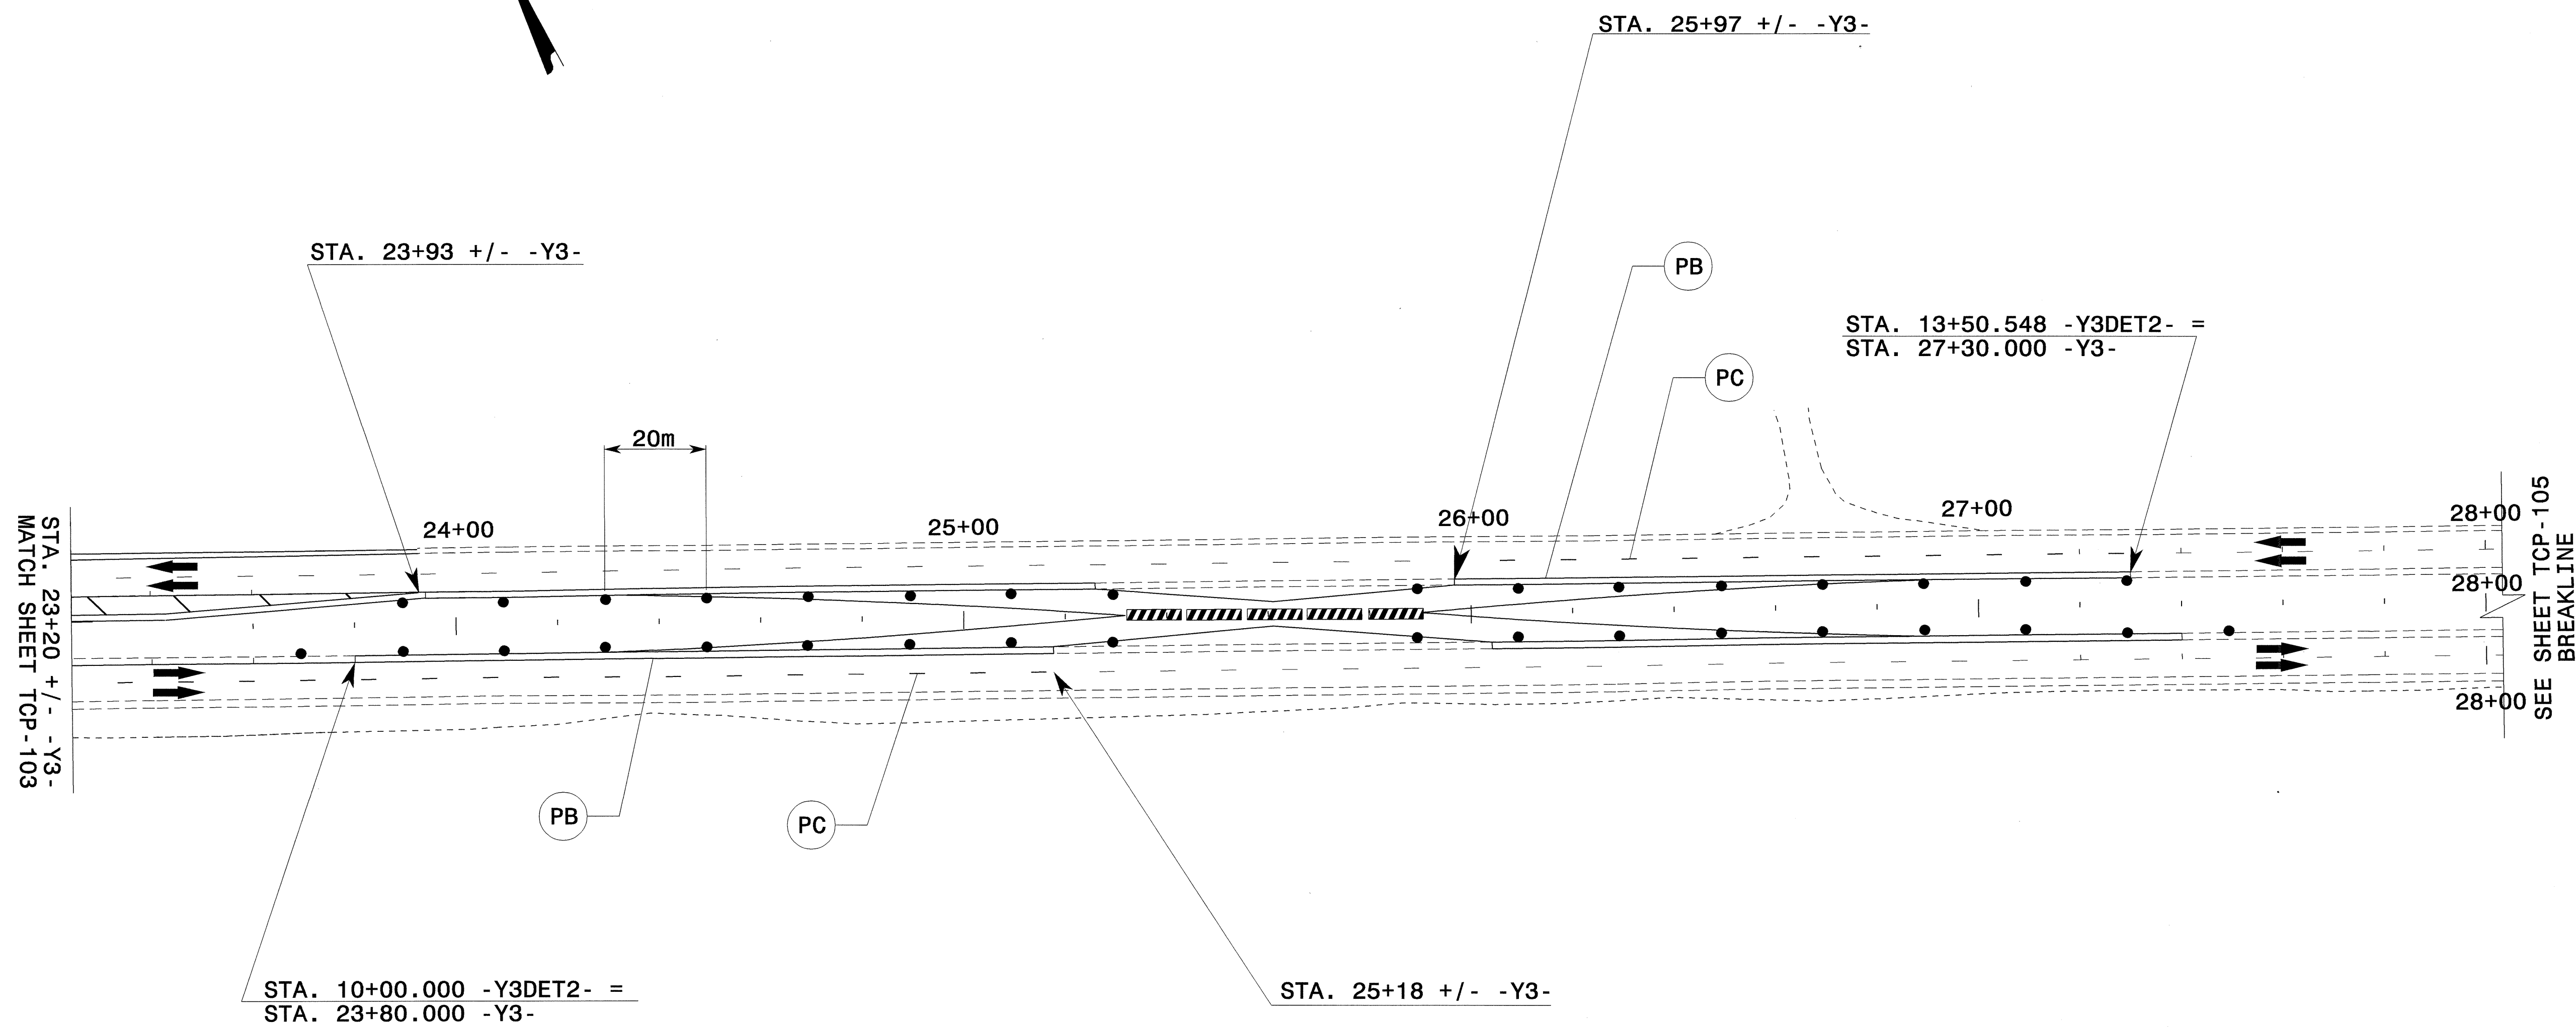

ALL LANES ARE 3.6m WIDE,
UNLESS OTHERWISE SHOWN.

APPROVED: <i>John S. Kite, Jr.</i> DATE: 6/25/04 	PHASE II -Y3- CONSTRUCTION	<table border="1" style="width: 100%; border-collapse: collapse;"> <tr> <th colspan="2">REVISIONS</th> </tr> <tr> <td style="width: 50%;"> </td> <td style="width: 50%;"> </td> </tr> <tr> <td> </td> <td> </td> </tr> </table>	REVISIONS					
REVISIONS								
SCALE: NONE DATE: 2-04 DWG. BY: MHS DESIGN BY: MHS REVIEWED BY: CLM		CAD FILE: R513C TC Y3_SH4D.DGN						

24-JUN-2004 12:41
 F:\TCP\FINAL TCP\513BB\TC_TCP104.dgn
 ms:feelman AT TETC21231