


# AREA III EXISTING US 74



PROJ. REFERENCE NO. R-0513BB/C	SHEET NO. TCP-103
-----------------------------------	----------------------

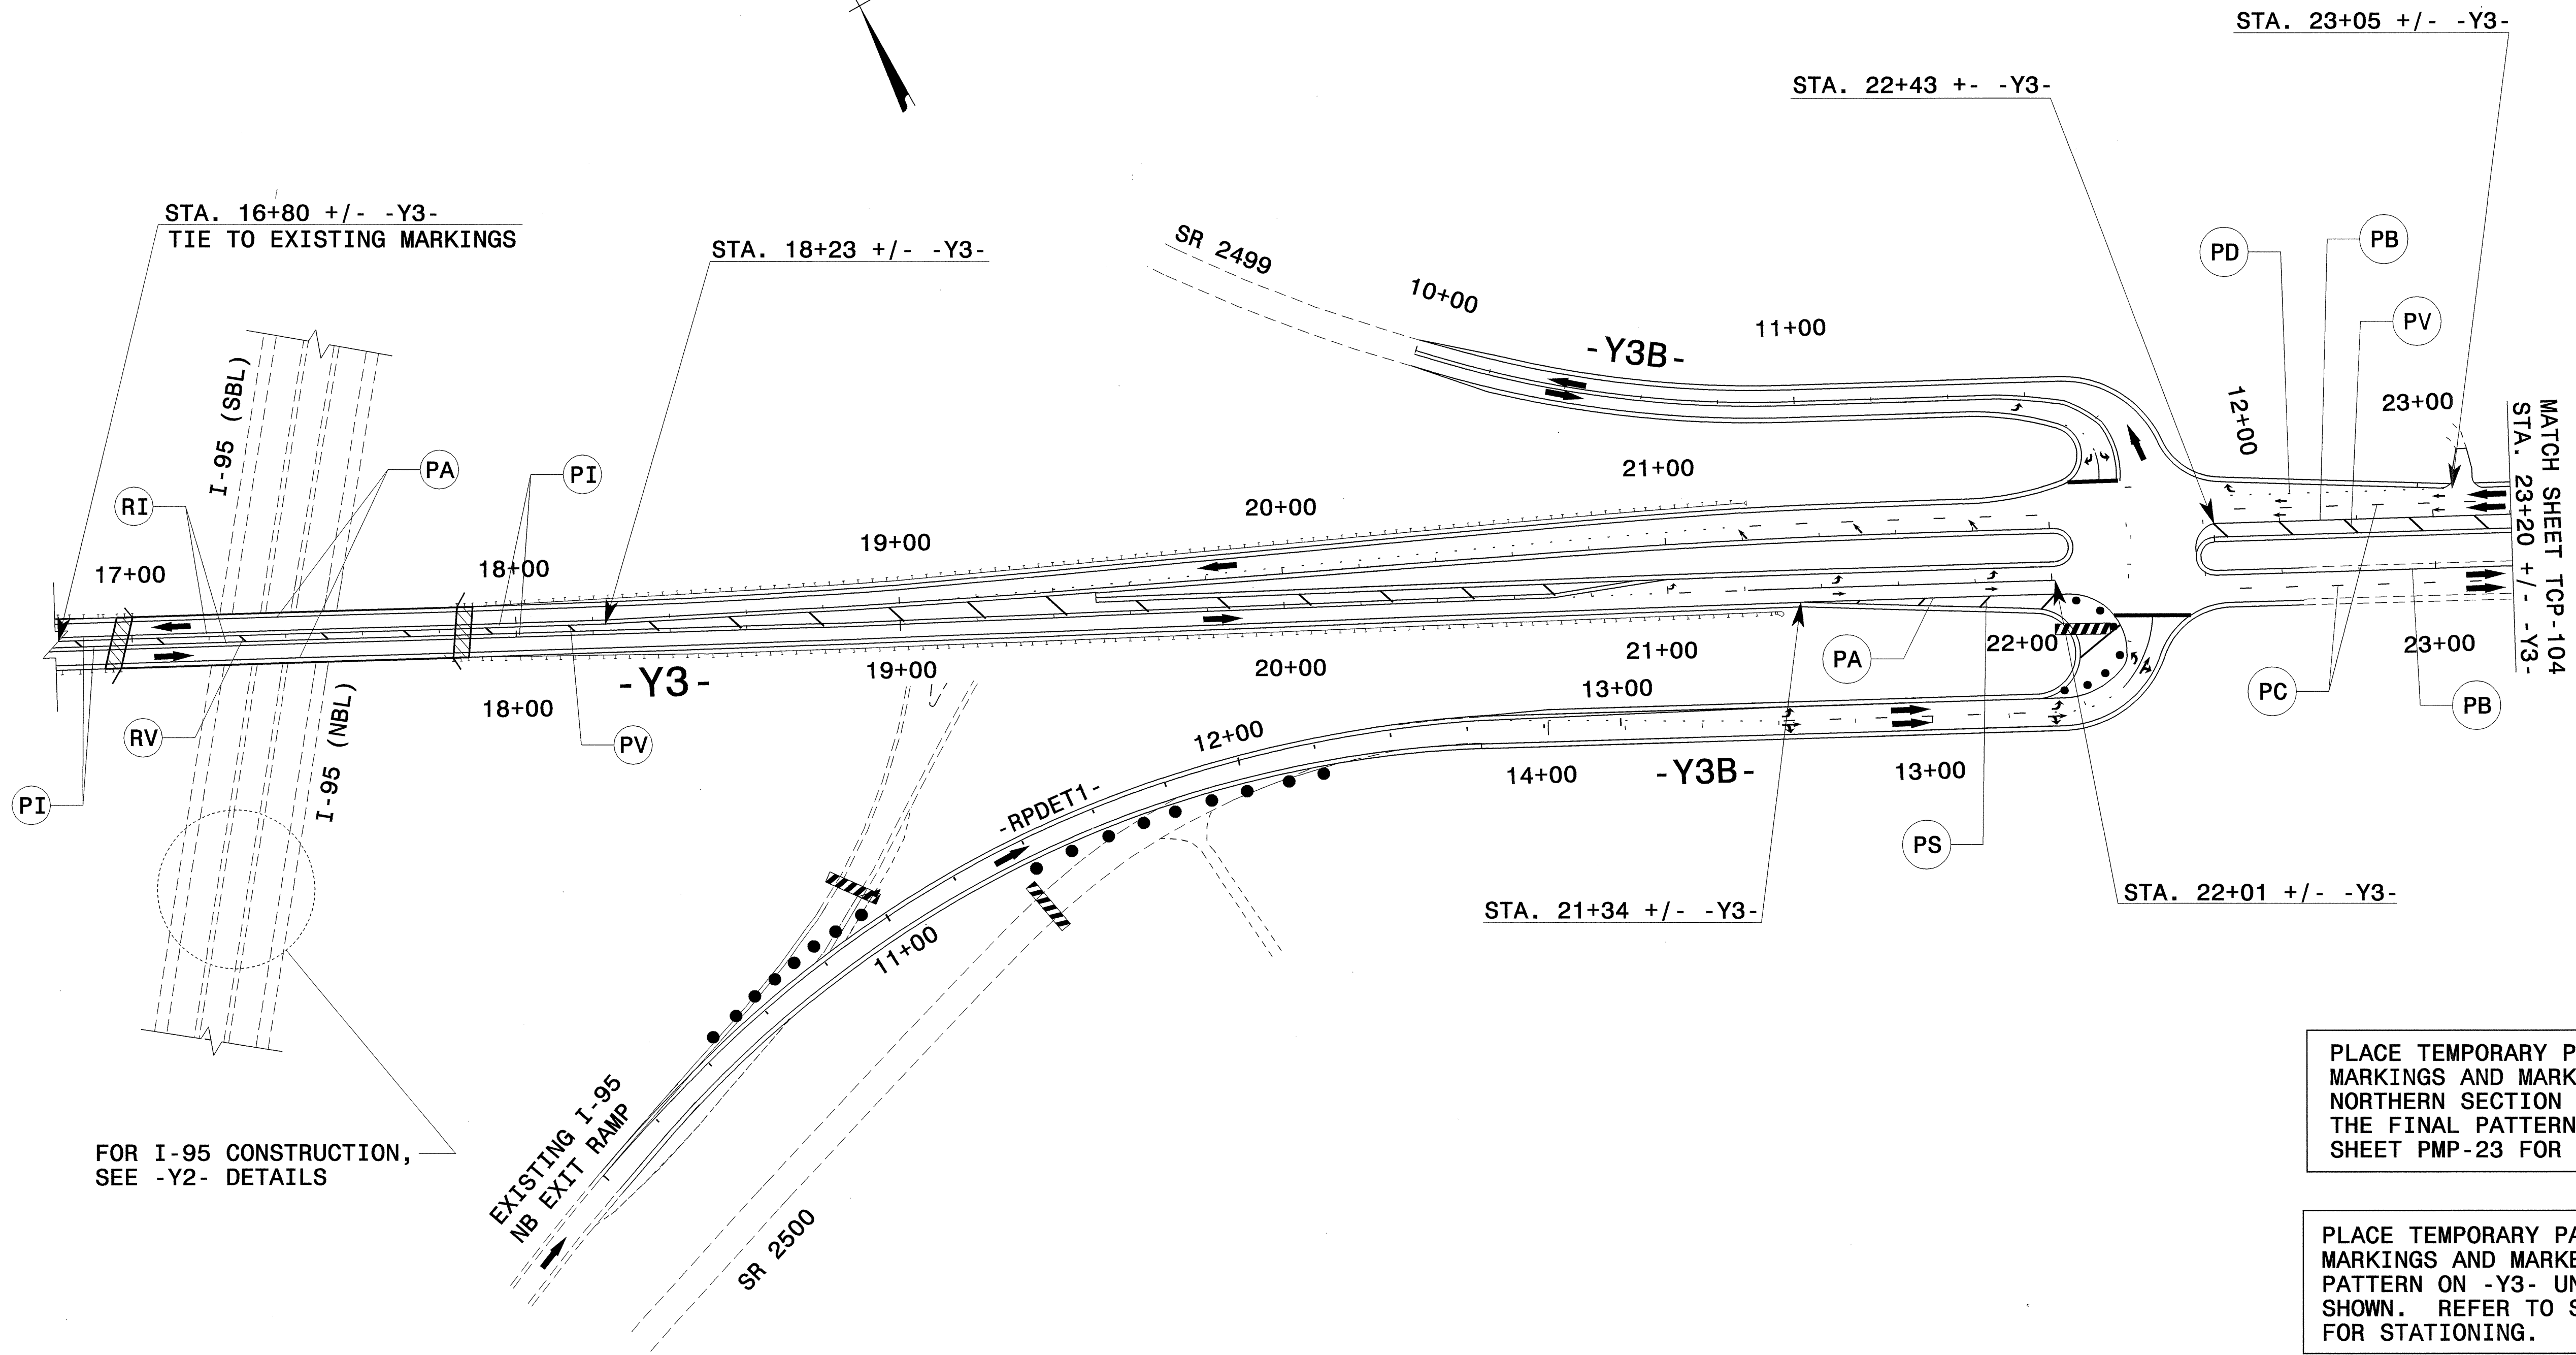

FOR I-95 CONSTRUCTION,  
SEE -Y2- DETAILS

PLACE TEMPORARY PAINT PAVEMENT MARKINGS AND MARKERS ON THE NORTHERN SECTION OF -Y3B- IN THE FINAL PATTERN. REFER TO SHEET PMP-23 FOR STATIONING.

PLACE TEMPORARY PAINT PAVEMENT MARKINGS AND MARKERS IN THE FINAL PATTERN ON -Y3- UNLESS OTHERWISE SHOWN. REFER TO SHEET PMP-19 & 23 FOR STATIONING.

ALL LANES ARE 3.6m WIDE UNLESS OTHERWISE SHOWN

24-JUN-2004 12:40  
F:\TCP\FINAL TCP\SAP53C\_TC-TCP103.dgn  
mstrelman AT TELC0231

APPROVED:	DATE: 6/25/04	<b>PHASE II -Y3- TEMP. TRAFFIC PATTERN</b>						
	SCALE: 1:1000							
	DATE: 10-17-03							
	DWG. BY: SBC							
	DESIGN BY: SBC							
REVIEWED BY: CLM		<table border="1" style="width: 100%; border-collapse: collapse;"> <thead> <tr> <th colspan="2">REVISIONS</th> </tr> </thead> <tbody> <tr> <td style="width: 50%;"> </td> <td style="width: 50%;"> </td> </tr> <tr> <td> </td> <td> </td> </tr> </tbody> </table>	REVISIONS					
REVISIONS								
CARD FILE R513C TC TCP103.DGN								