



AREA III EXISTING US 74

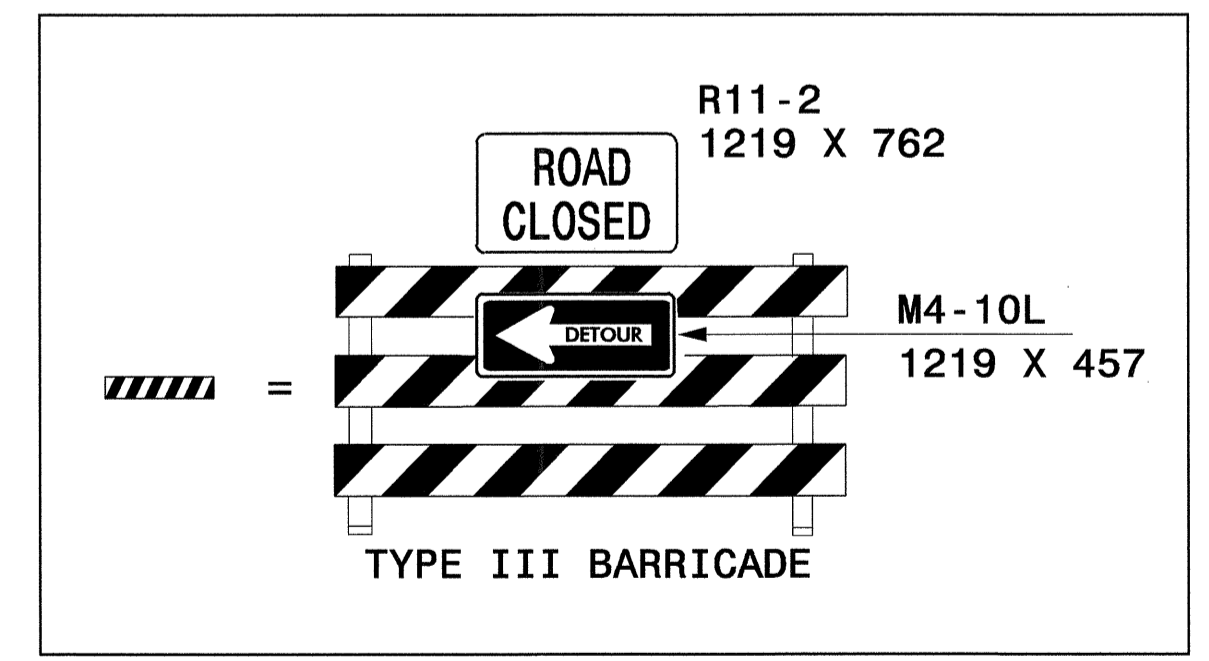

PROJ. REFERENCE NO. R-0513BB/C	SHEET NO. TCP-102
-----------------------------------	----------------------

SEE SHEET TCP-107 FOR TRAFFIC CONTROL DEVICES AND ADVANCED WARNING SIGNING ASSOCIATED WITH THE CROSS OVER.

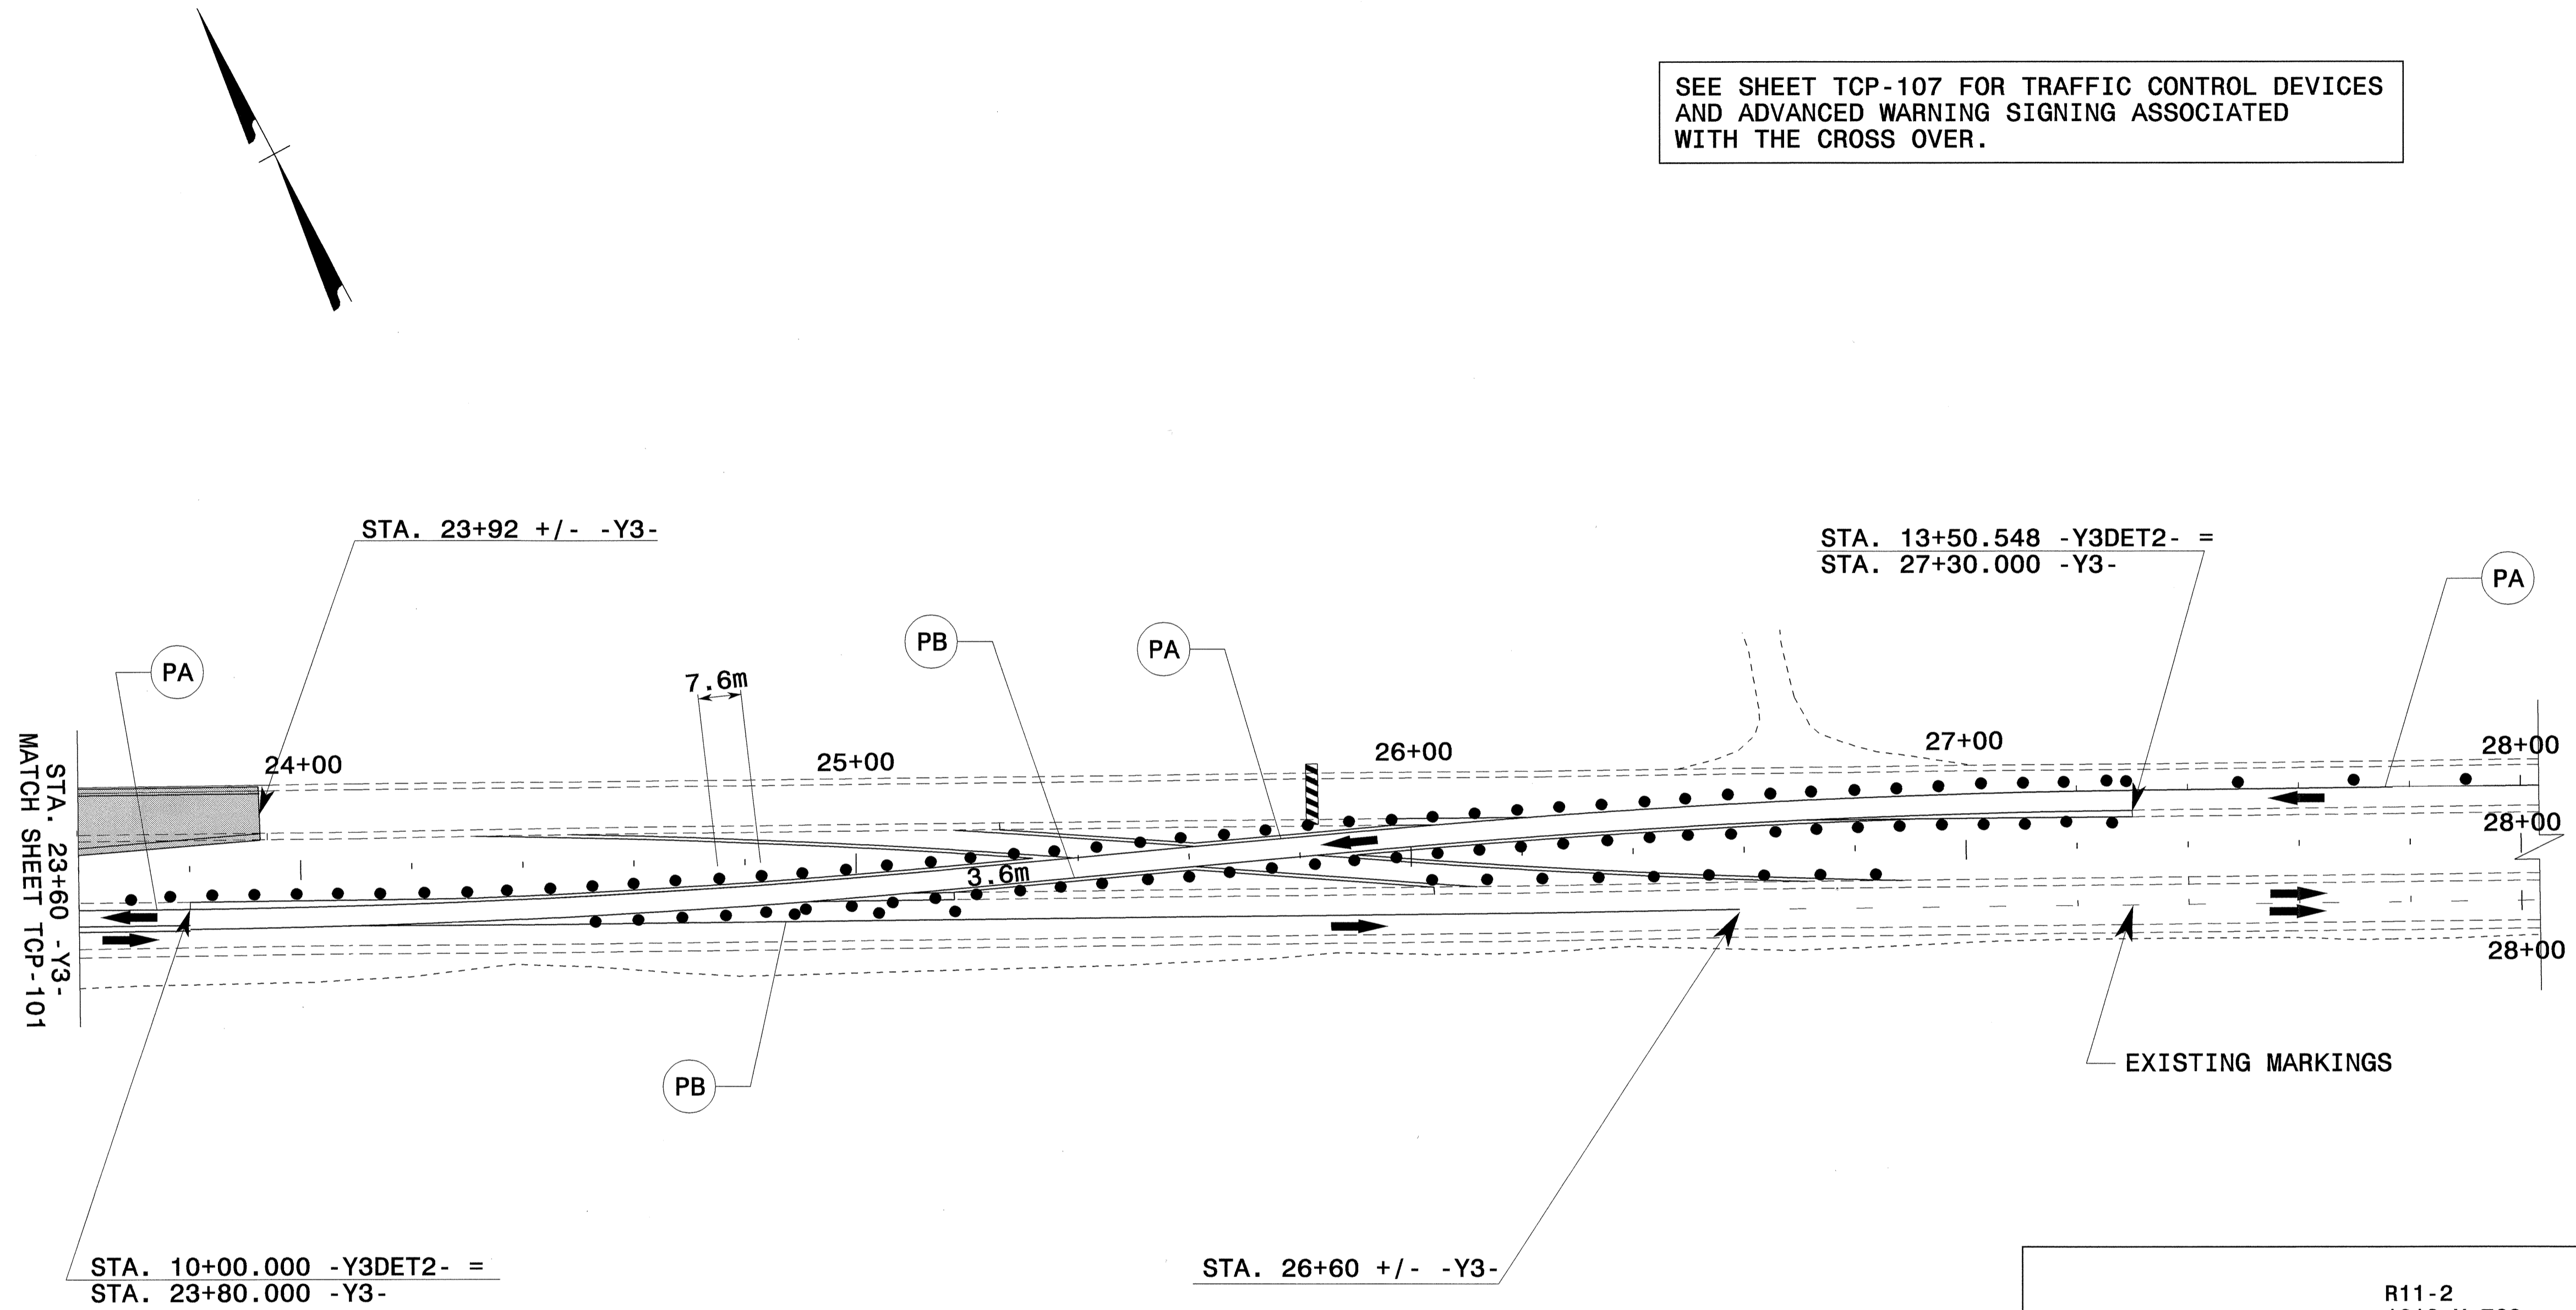

SEE ROADWAY PLANS FOR -Y3DET1 & 2 ALIGNMENTS

APPROVED: <i>John S. Kite, R.</i> DATE: 4/25/04	PHASE II -Y3- CONSTRUCTION						
	SCALE: NONE						
	DATE: 2-04		<table border="1"> <tr> <th colspan="2">REVISIONS</th> </tr> <tr> <td> </td> <td> </td> </tr> </table>	REVISIONS			
	REVISIONS						
DWG. BY: MHS	<table border="1"> <tr> <td>CADD FILE</td> <td>R5130 TC Y3_SH4D.DGN</td> </tr> </table>	CADD FILE	R5130 TC Y3_SH4D.DGN				
CADD FILE		R5130 TC Y3_SH4D.DGN					
DESIGN BY: MHS							
REVIEWED BY: CLM							

24-JUN-2004 12:00
 F:\TCP\FINAL TCP\SAF53C_TC_TCP102.dgn
 msfeelman AT TE1021231