


AREA III EXISTING US 74





PROJ. REFERENCE NO. R-0513BB/C	SHEET NO. TCP-101
-----------------------------------	----------------------

EXISTING I-95 NB ENTRANCE RAMP
CLOSED. SEE OFFSITE DETOUR MAP
SHEET TCP-108

ALL LANES ARE 3.6m WIDE
UNLESS OTHERWISE SHOWN

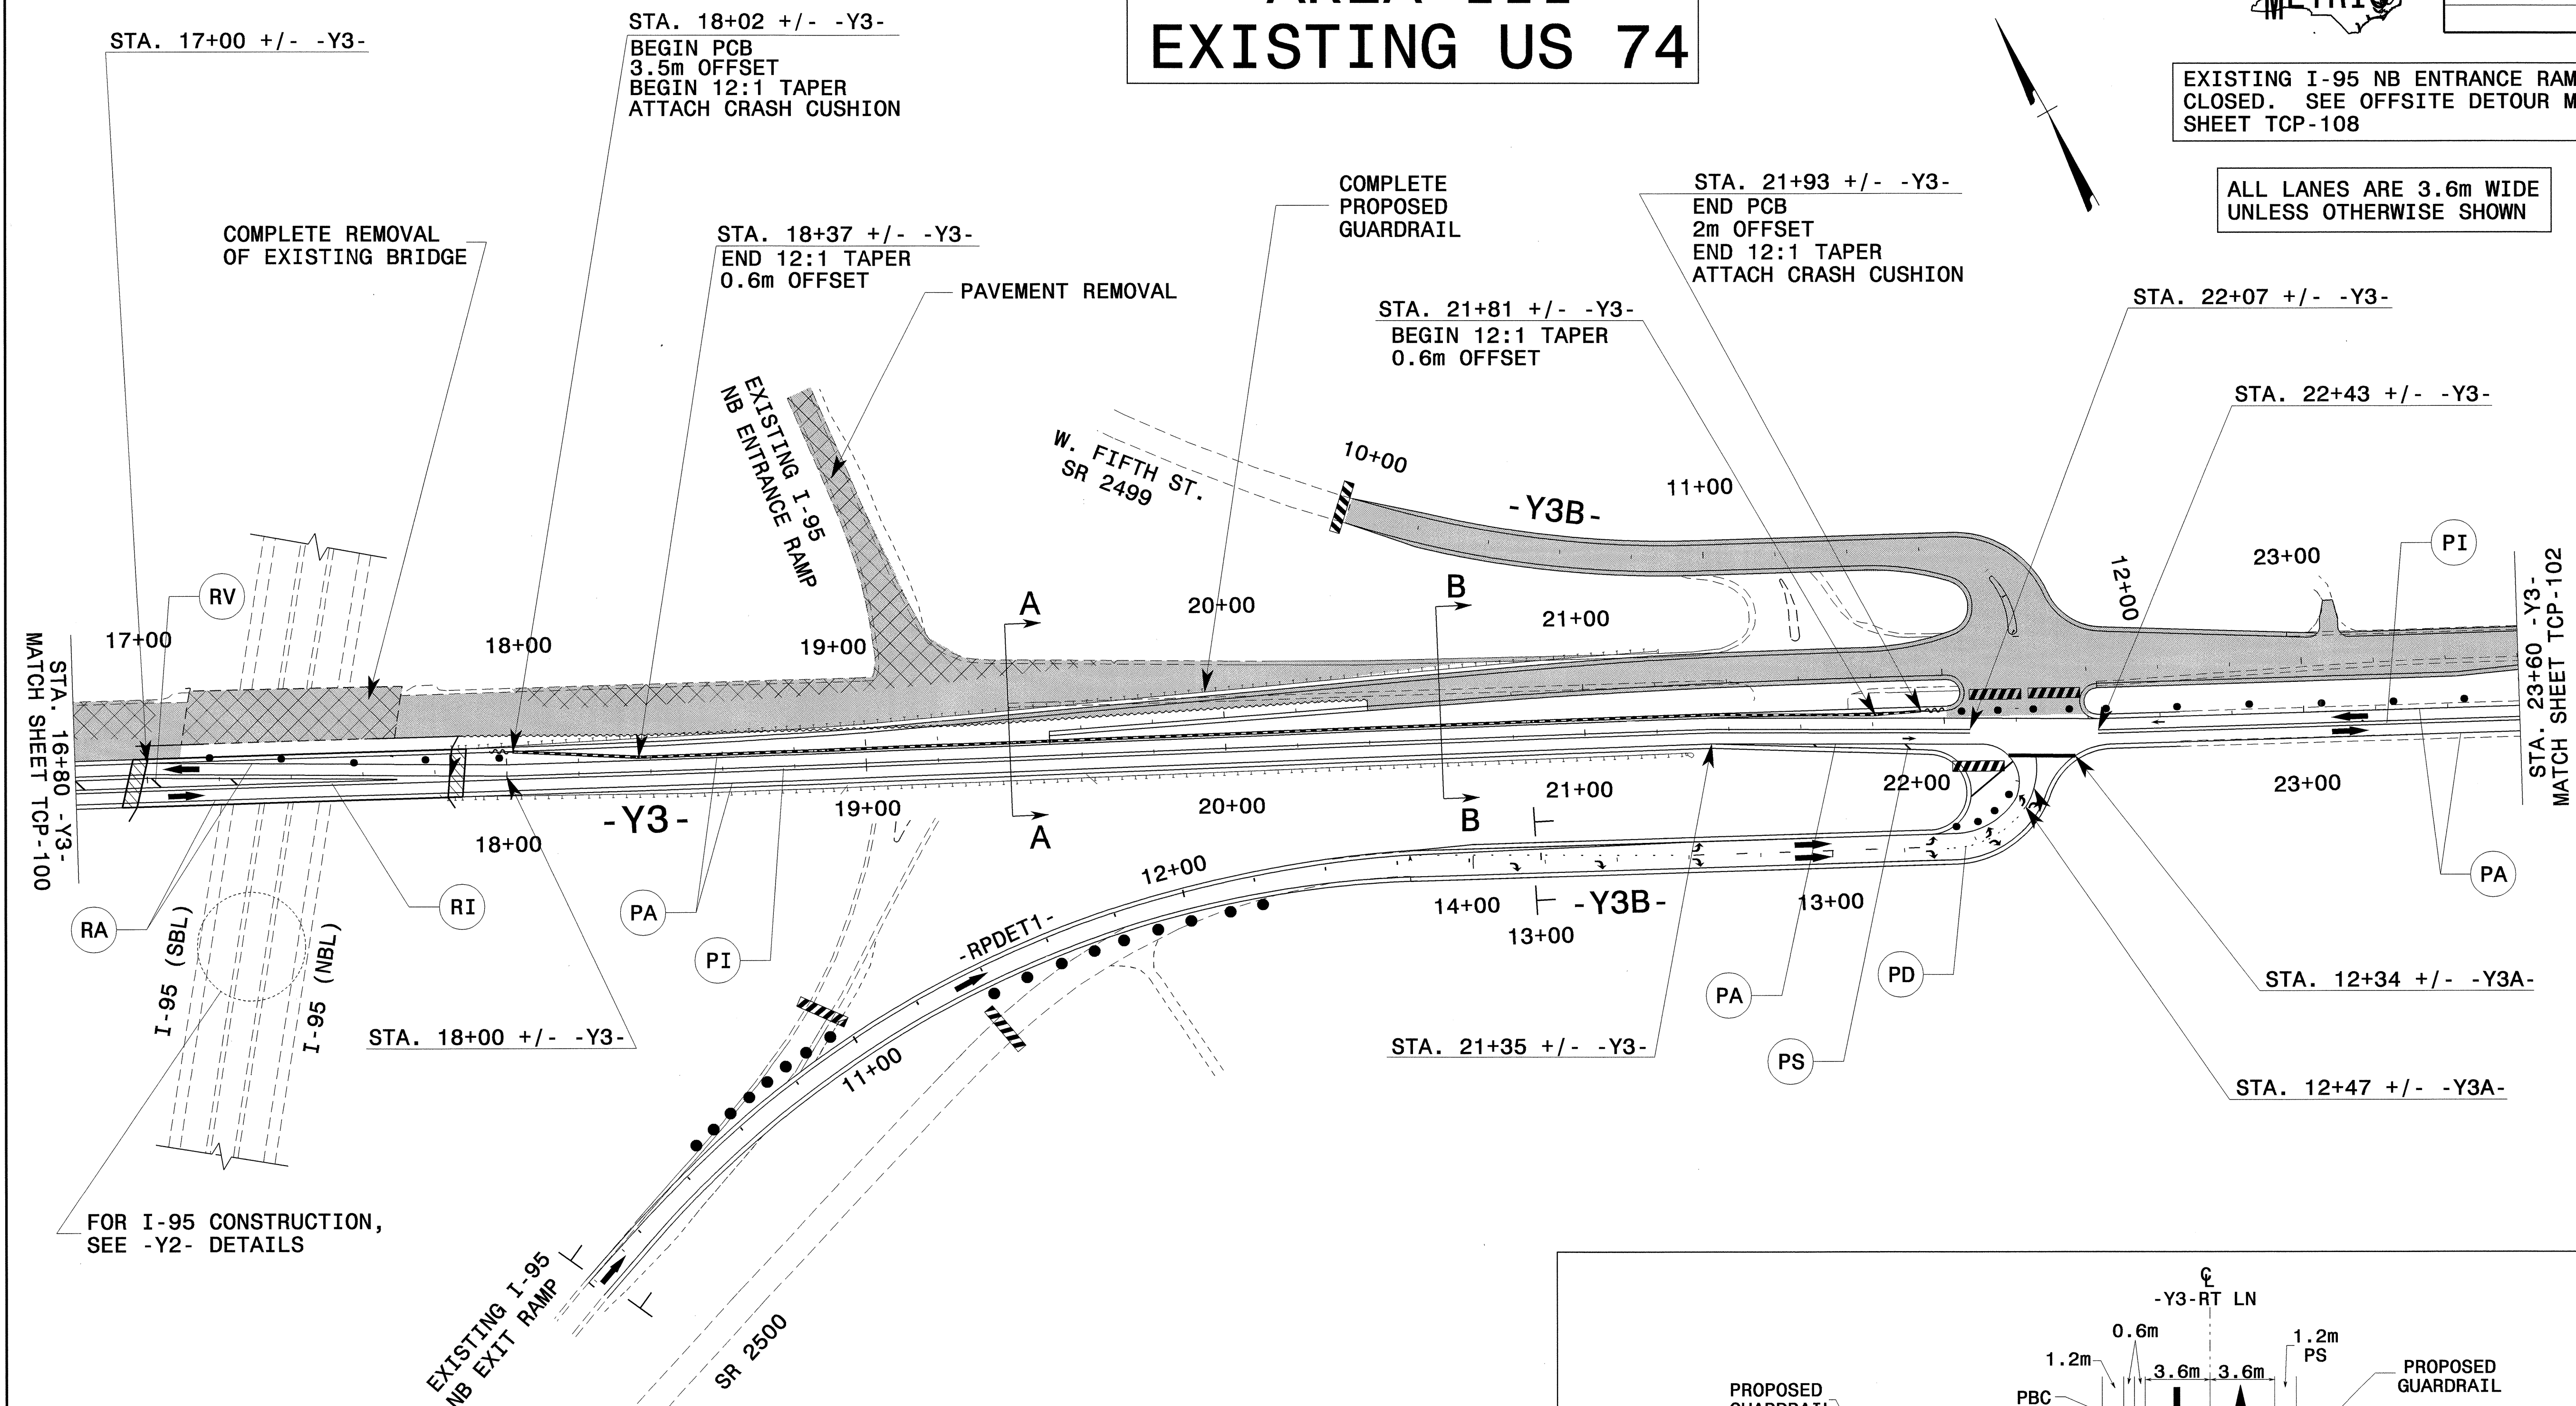

FOR I-95 CONSTRUCTION,
SEE -Y2- DETAILS

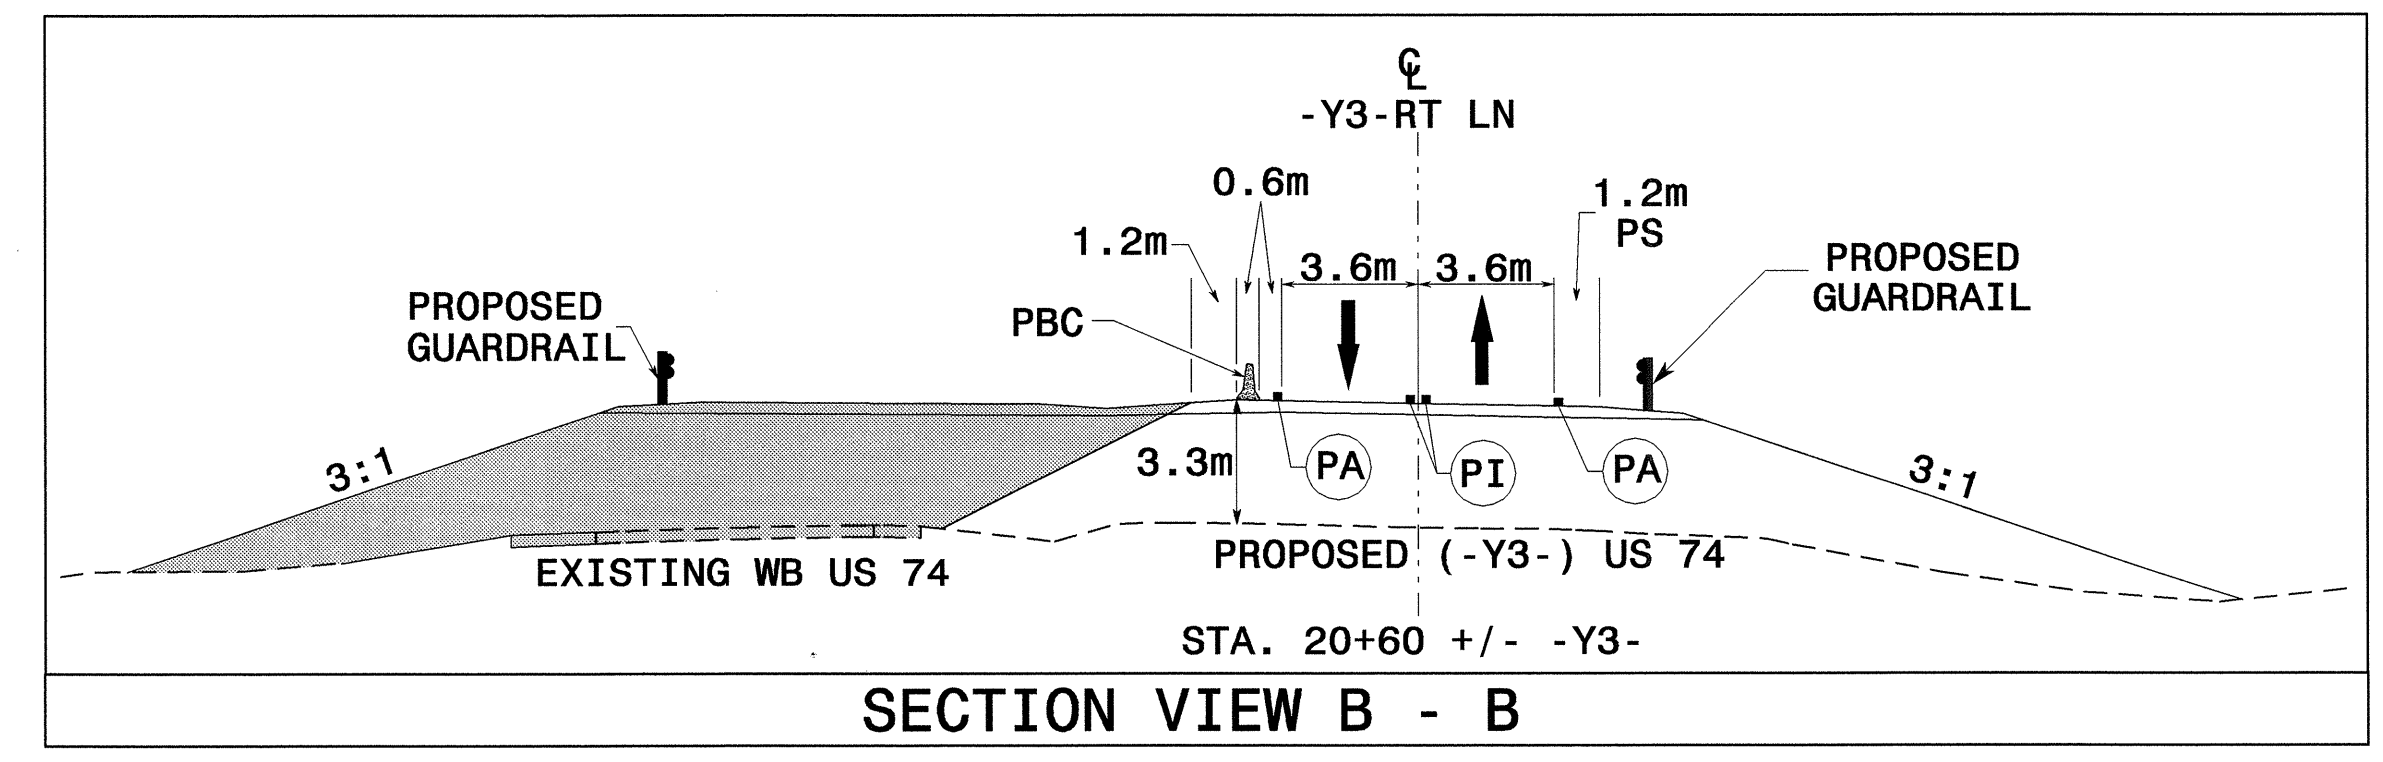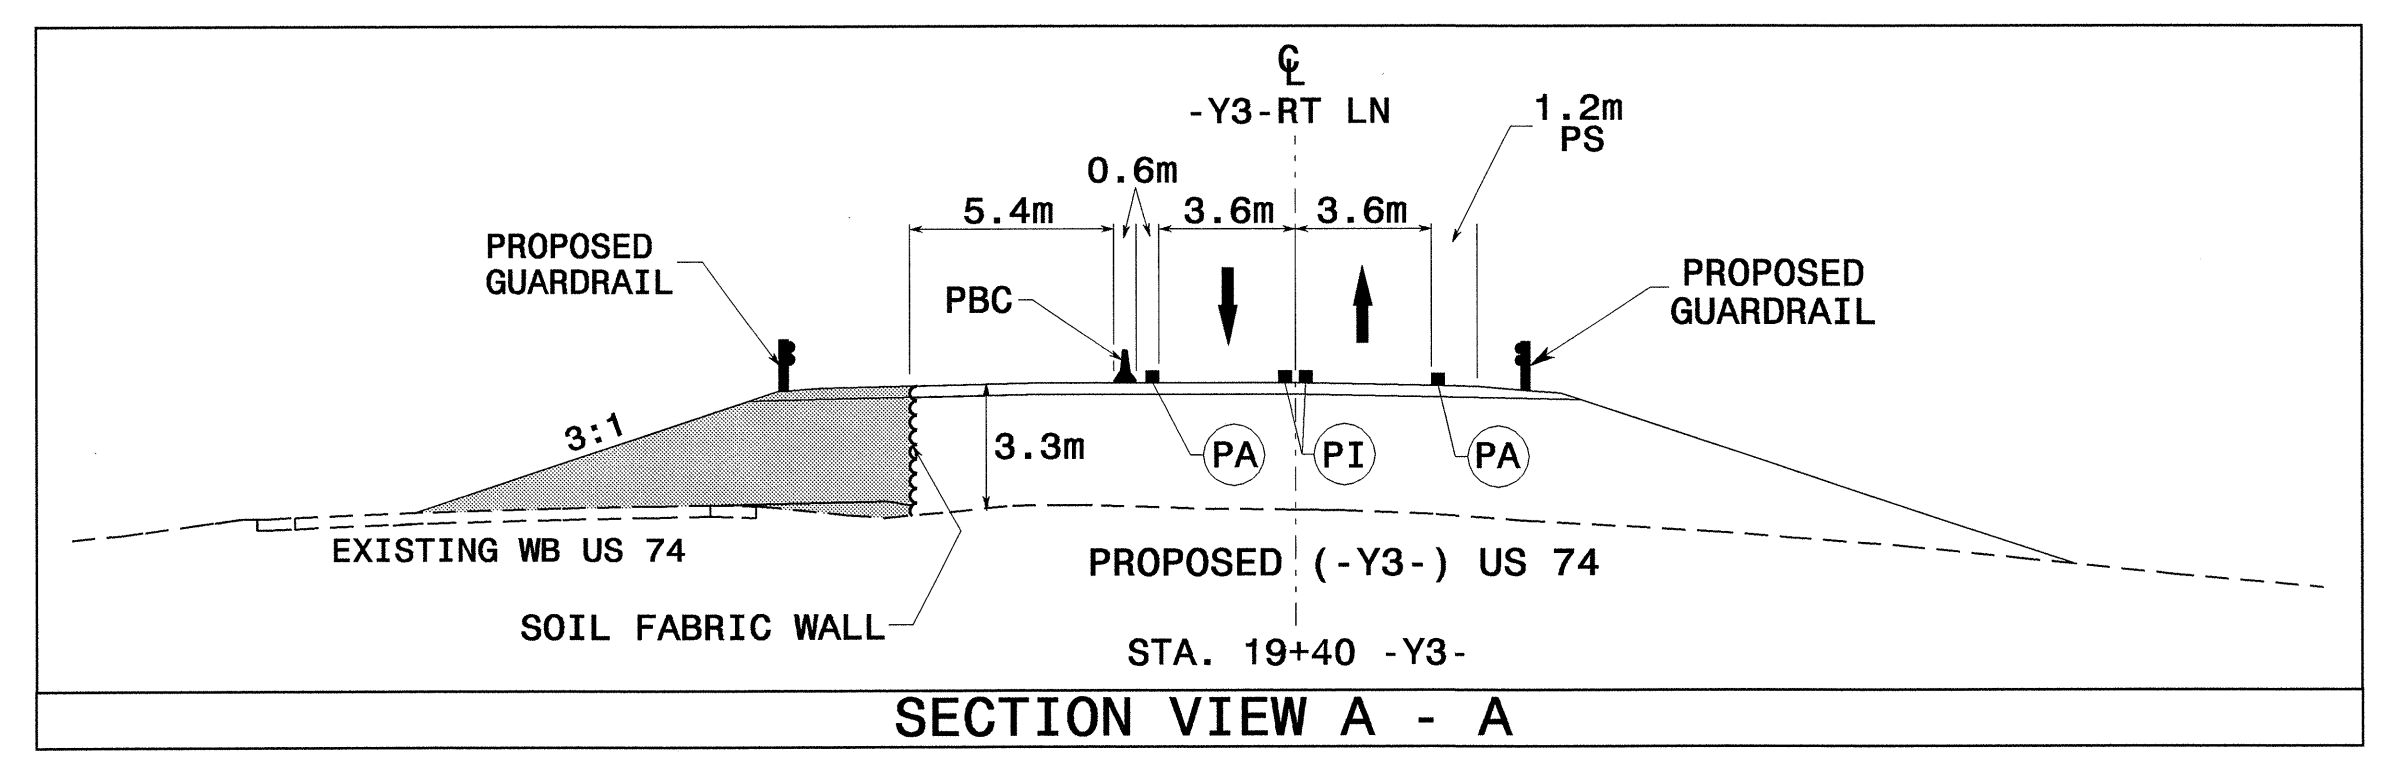

APPROVED: *[Signature]* DATE: 6/27/04

SEAL: NORTH CAROLINA PROFESSIONAL ENGINEER JOHN S. KITE II 022104

PHASE II -Y3- CONSTRUCTION

SCALE: 1:1000		REVISIONS
DATE: 10-17-03		
DWG. BY: SBC		
DESIGN BY: SBC		
REVIEWED BY: CLM		

24-JUN-2004 12:10
 F:\TCP\FINAL TCP-S\0513BB\C.TC.TCP101.dgn
 mstrfeimom AT 11/17/03