



# AREA II: I-95

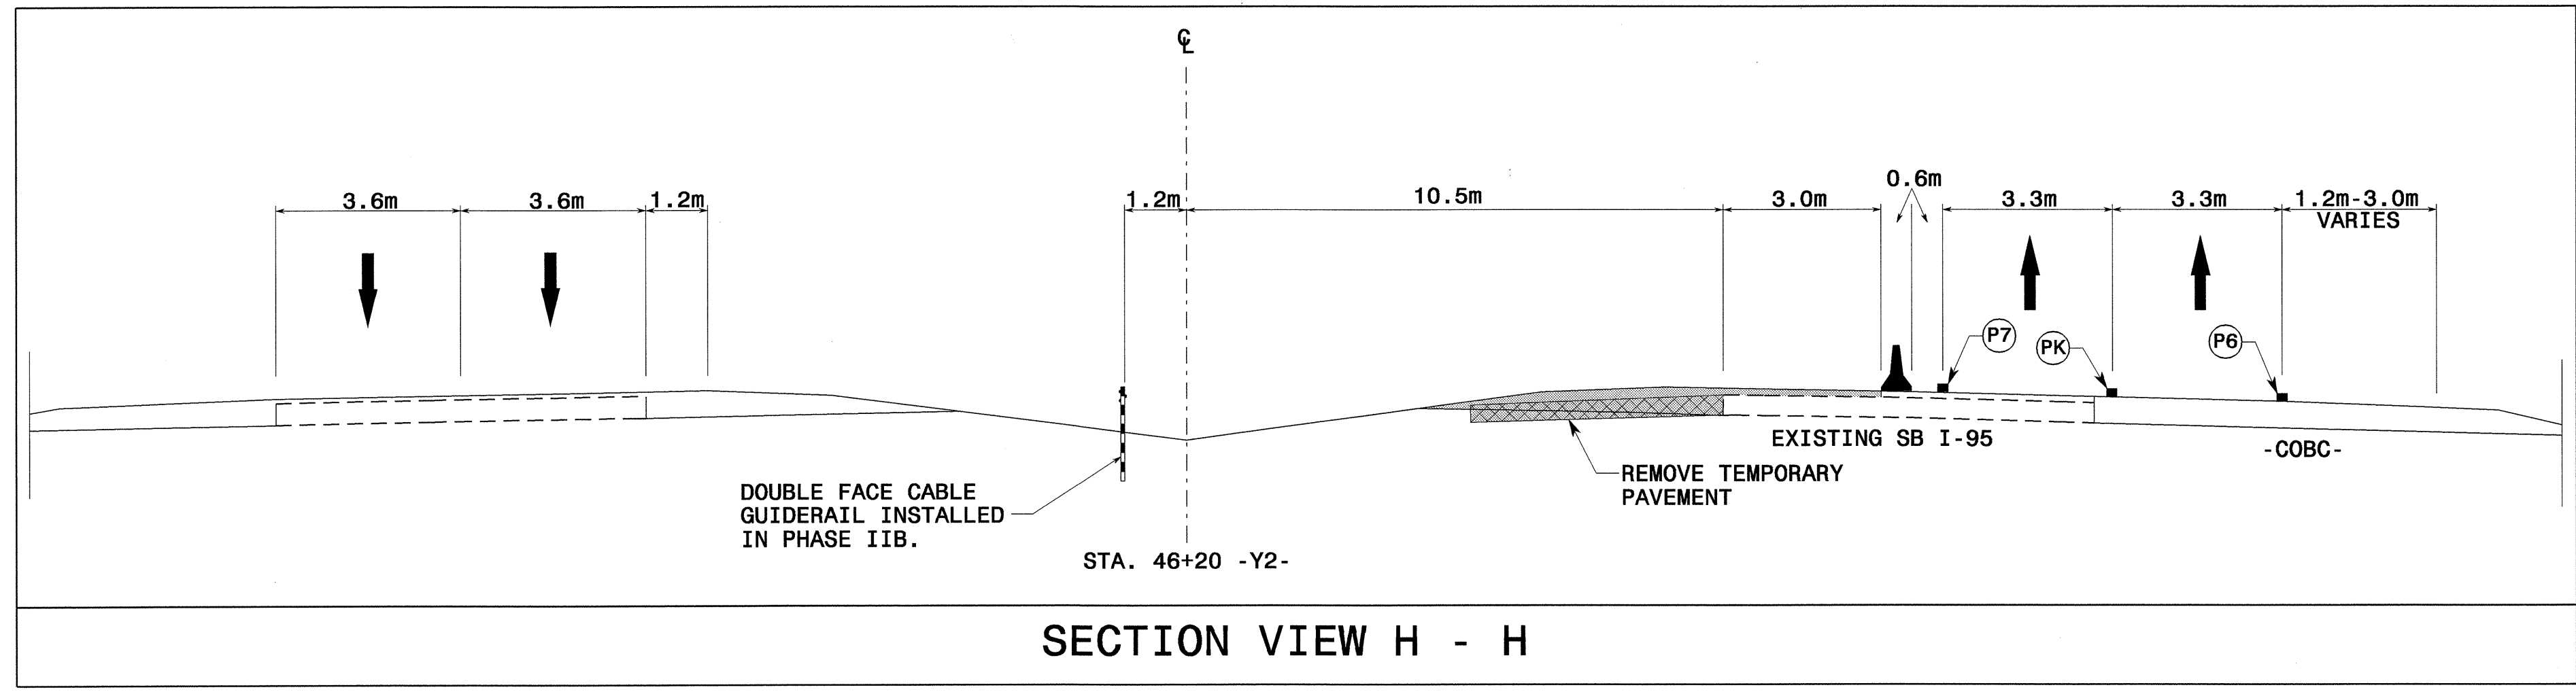

PROJ. REFERENCE NO.	SHEET NO.
R-0513BB/C	TCP-99

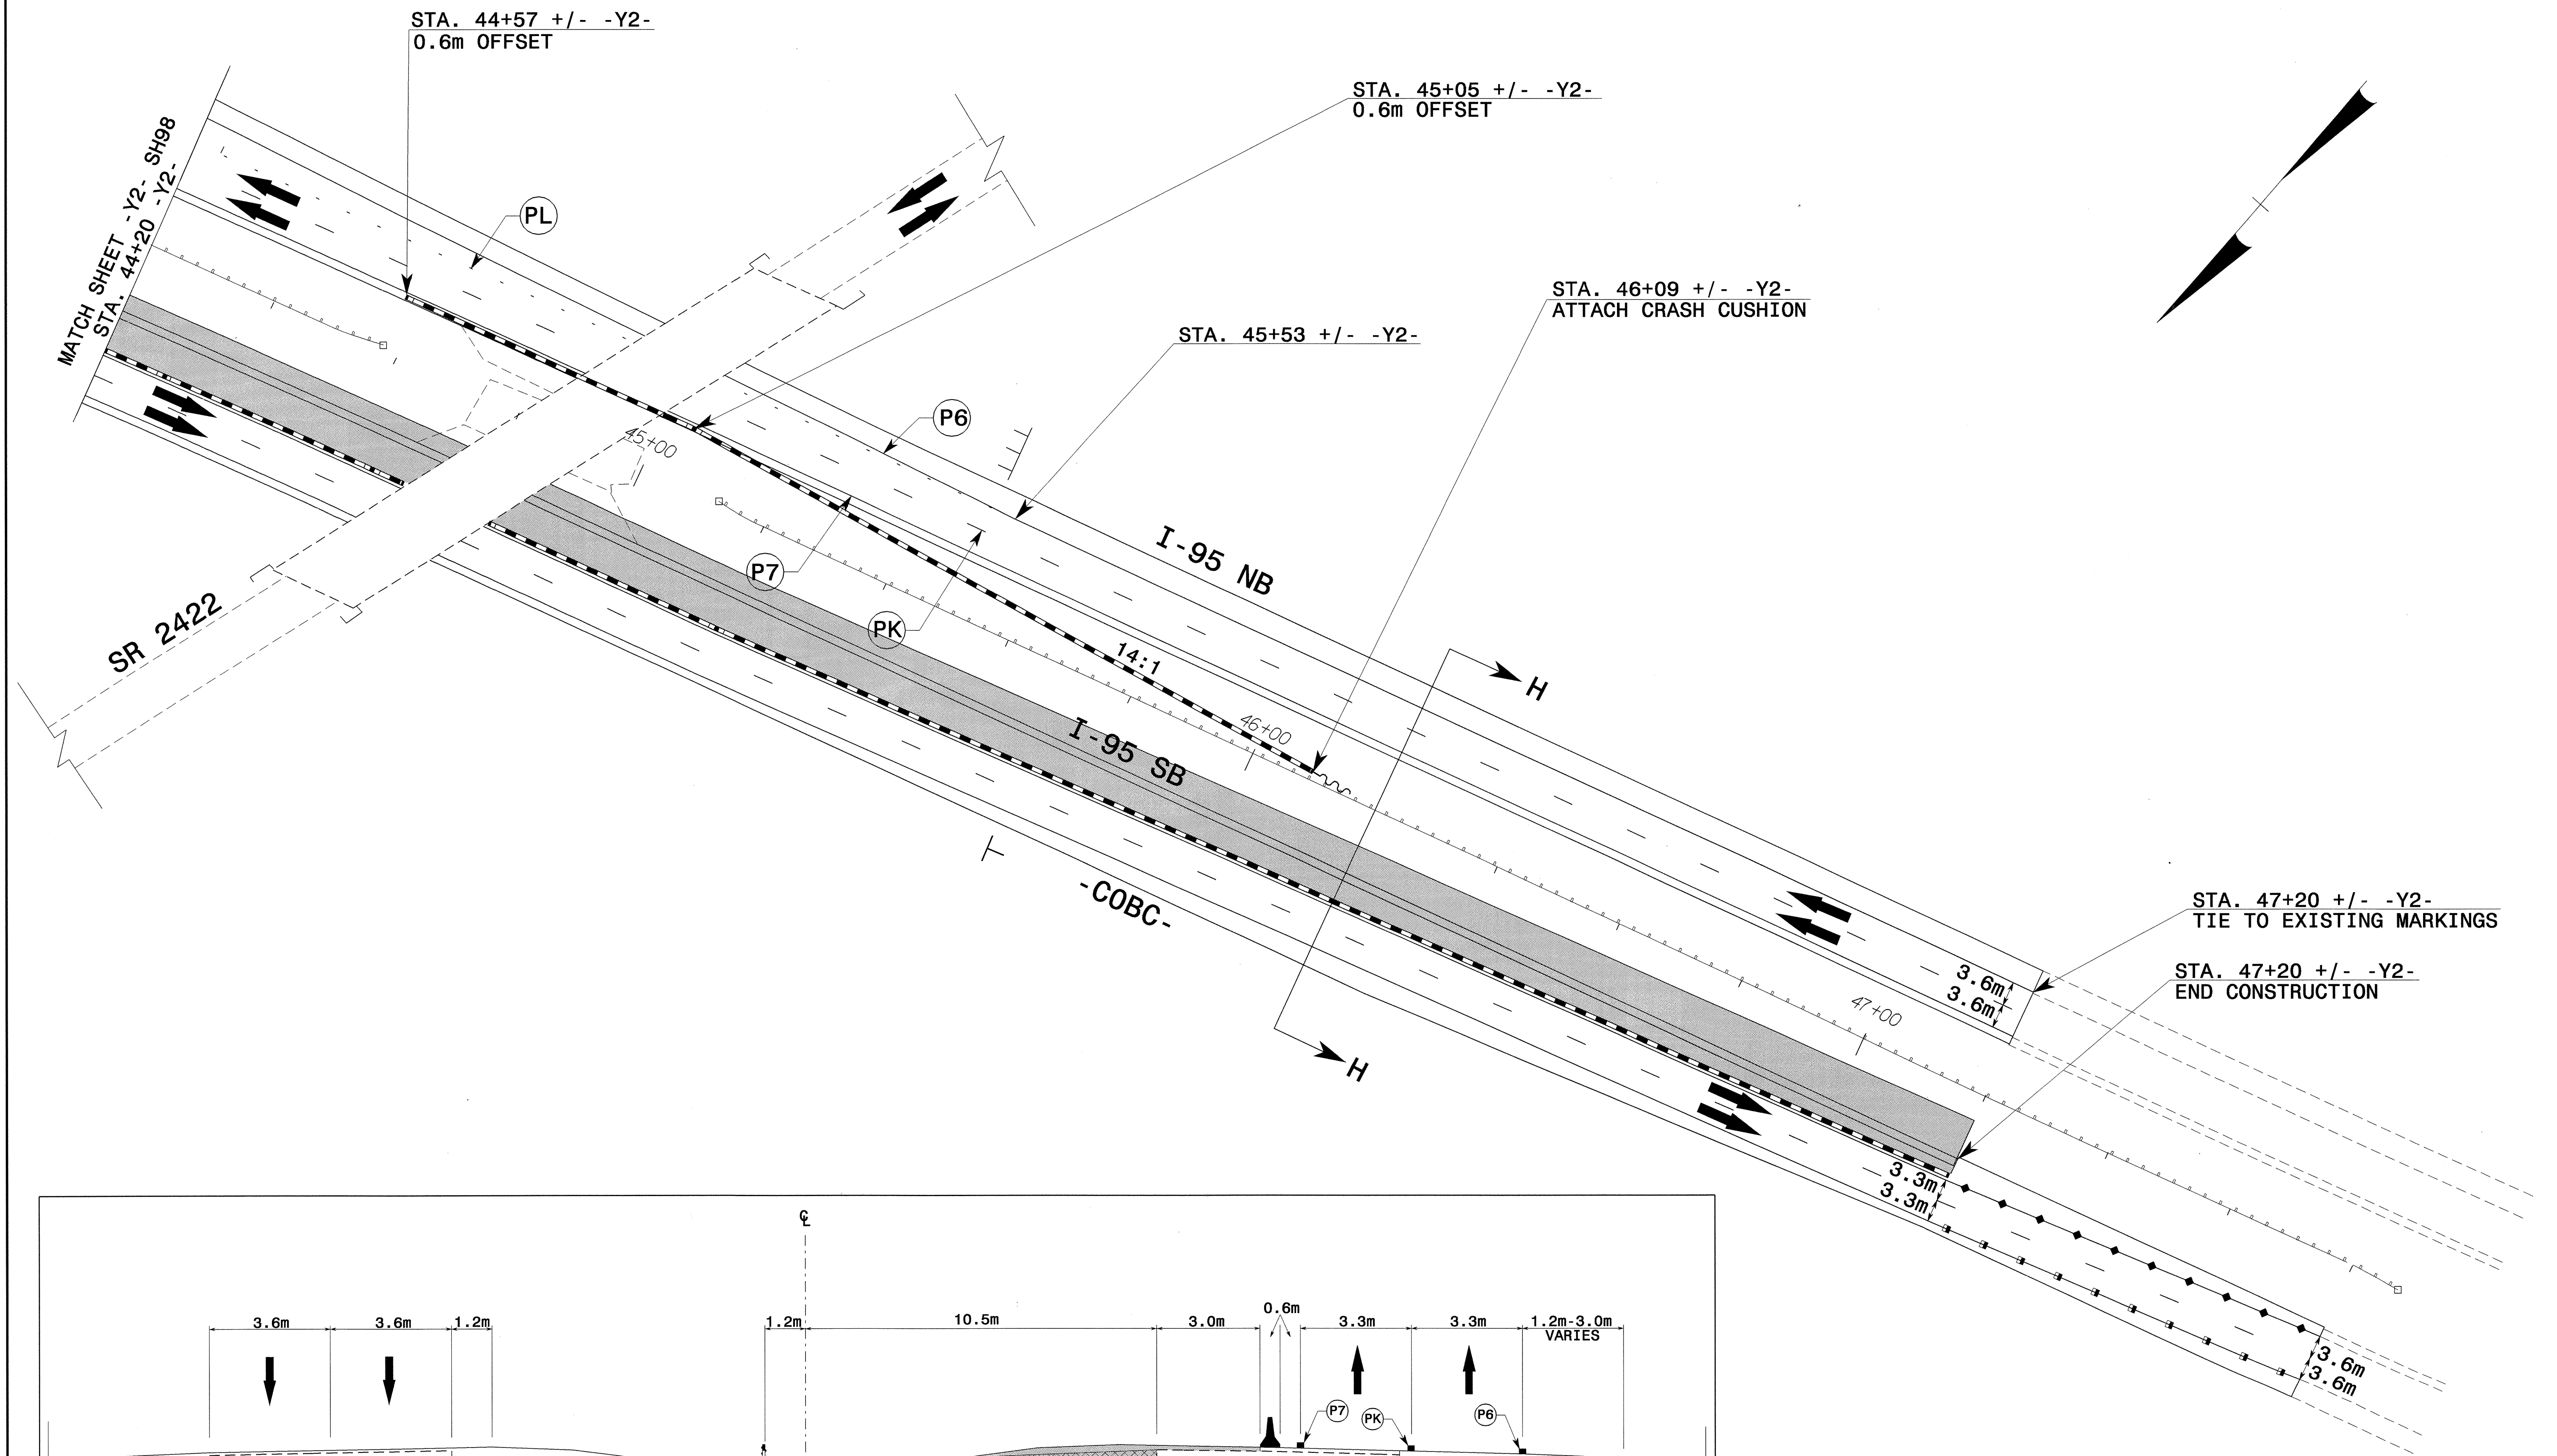

APPROVED: *John S. Nite, Jr.* DATE: 6/25/04

**PHASE IID -Y2- CONSTRUCTION**

SCALE: 1:500		REVISIONS
DATE: 01-30-04		
DWG. BY: SBC		
DESIGN BY: CLM		
REVIEWED BY: CLM		CARD FILE

24-JUN-2004 12:40  
 F:\TCP\FINAL TCP\SR513C\TC-TCP099.dgn  
 mis:freidm AT:TEICL231