



AREA II: I-95

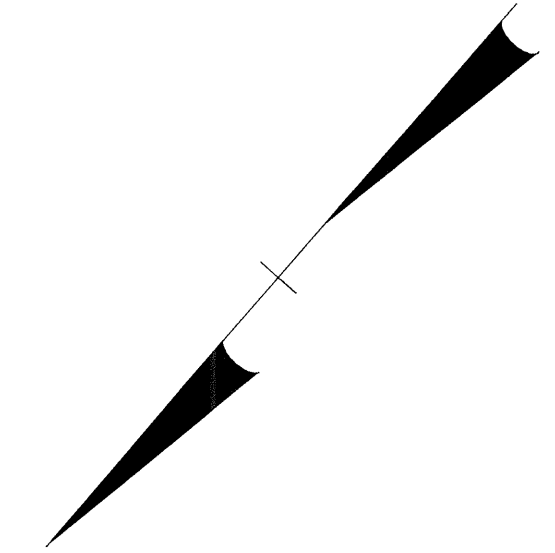

PROJ. REFERENCE NO.	SHEET NO.
R-0513BB/C	TCP-98

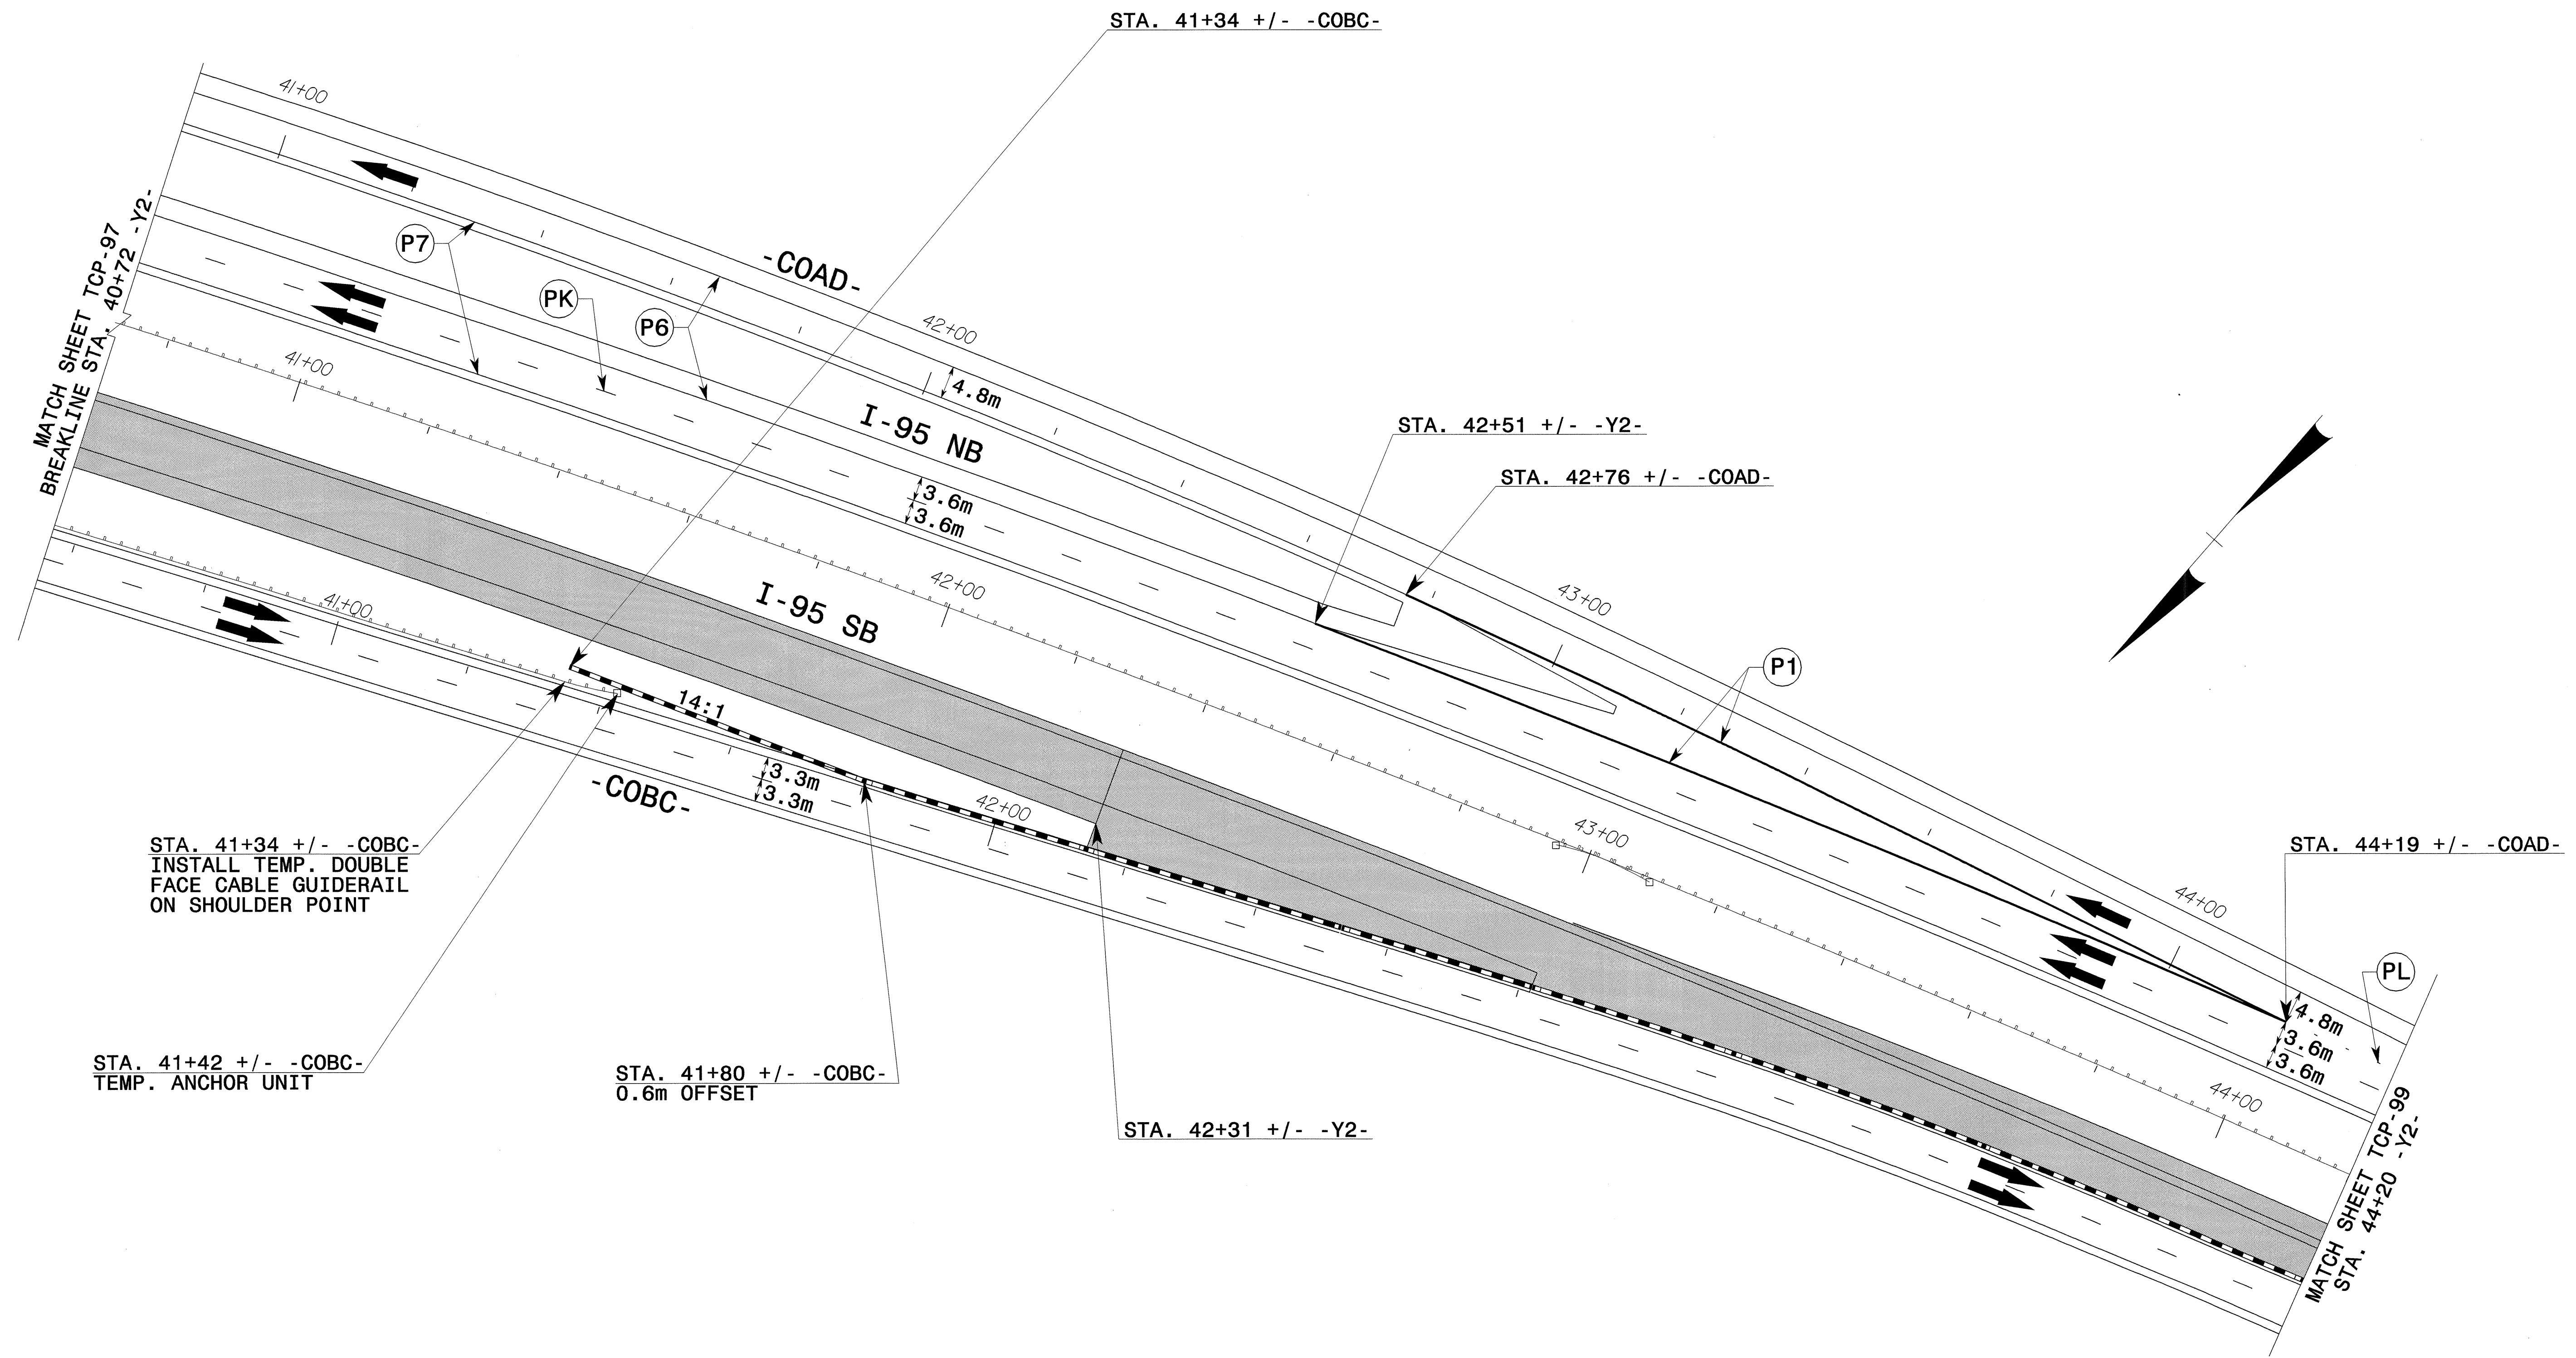

24-JUN-2004 12:09
 F:\TCP\FINAL TCP\SAR55C.TC_TCP098.dgn
 msterlman AT IEI\2231

APPROVED: DATE: 6/29/04	PHASE IID -Y2- CONSTRUCTION	
SCALE: 1:500		REVISIONS
DATE: 01-30-04		
DWG. BY: SBC		
DESIGN BY: CLM		
REVIEWED BY: CLM		CARD FILE