


AREA II: I-95



PROJ. REFERENCE NO.	SHEET NO.
R-0513BB/C	TCP-96

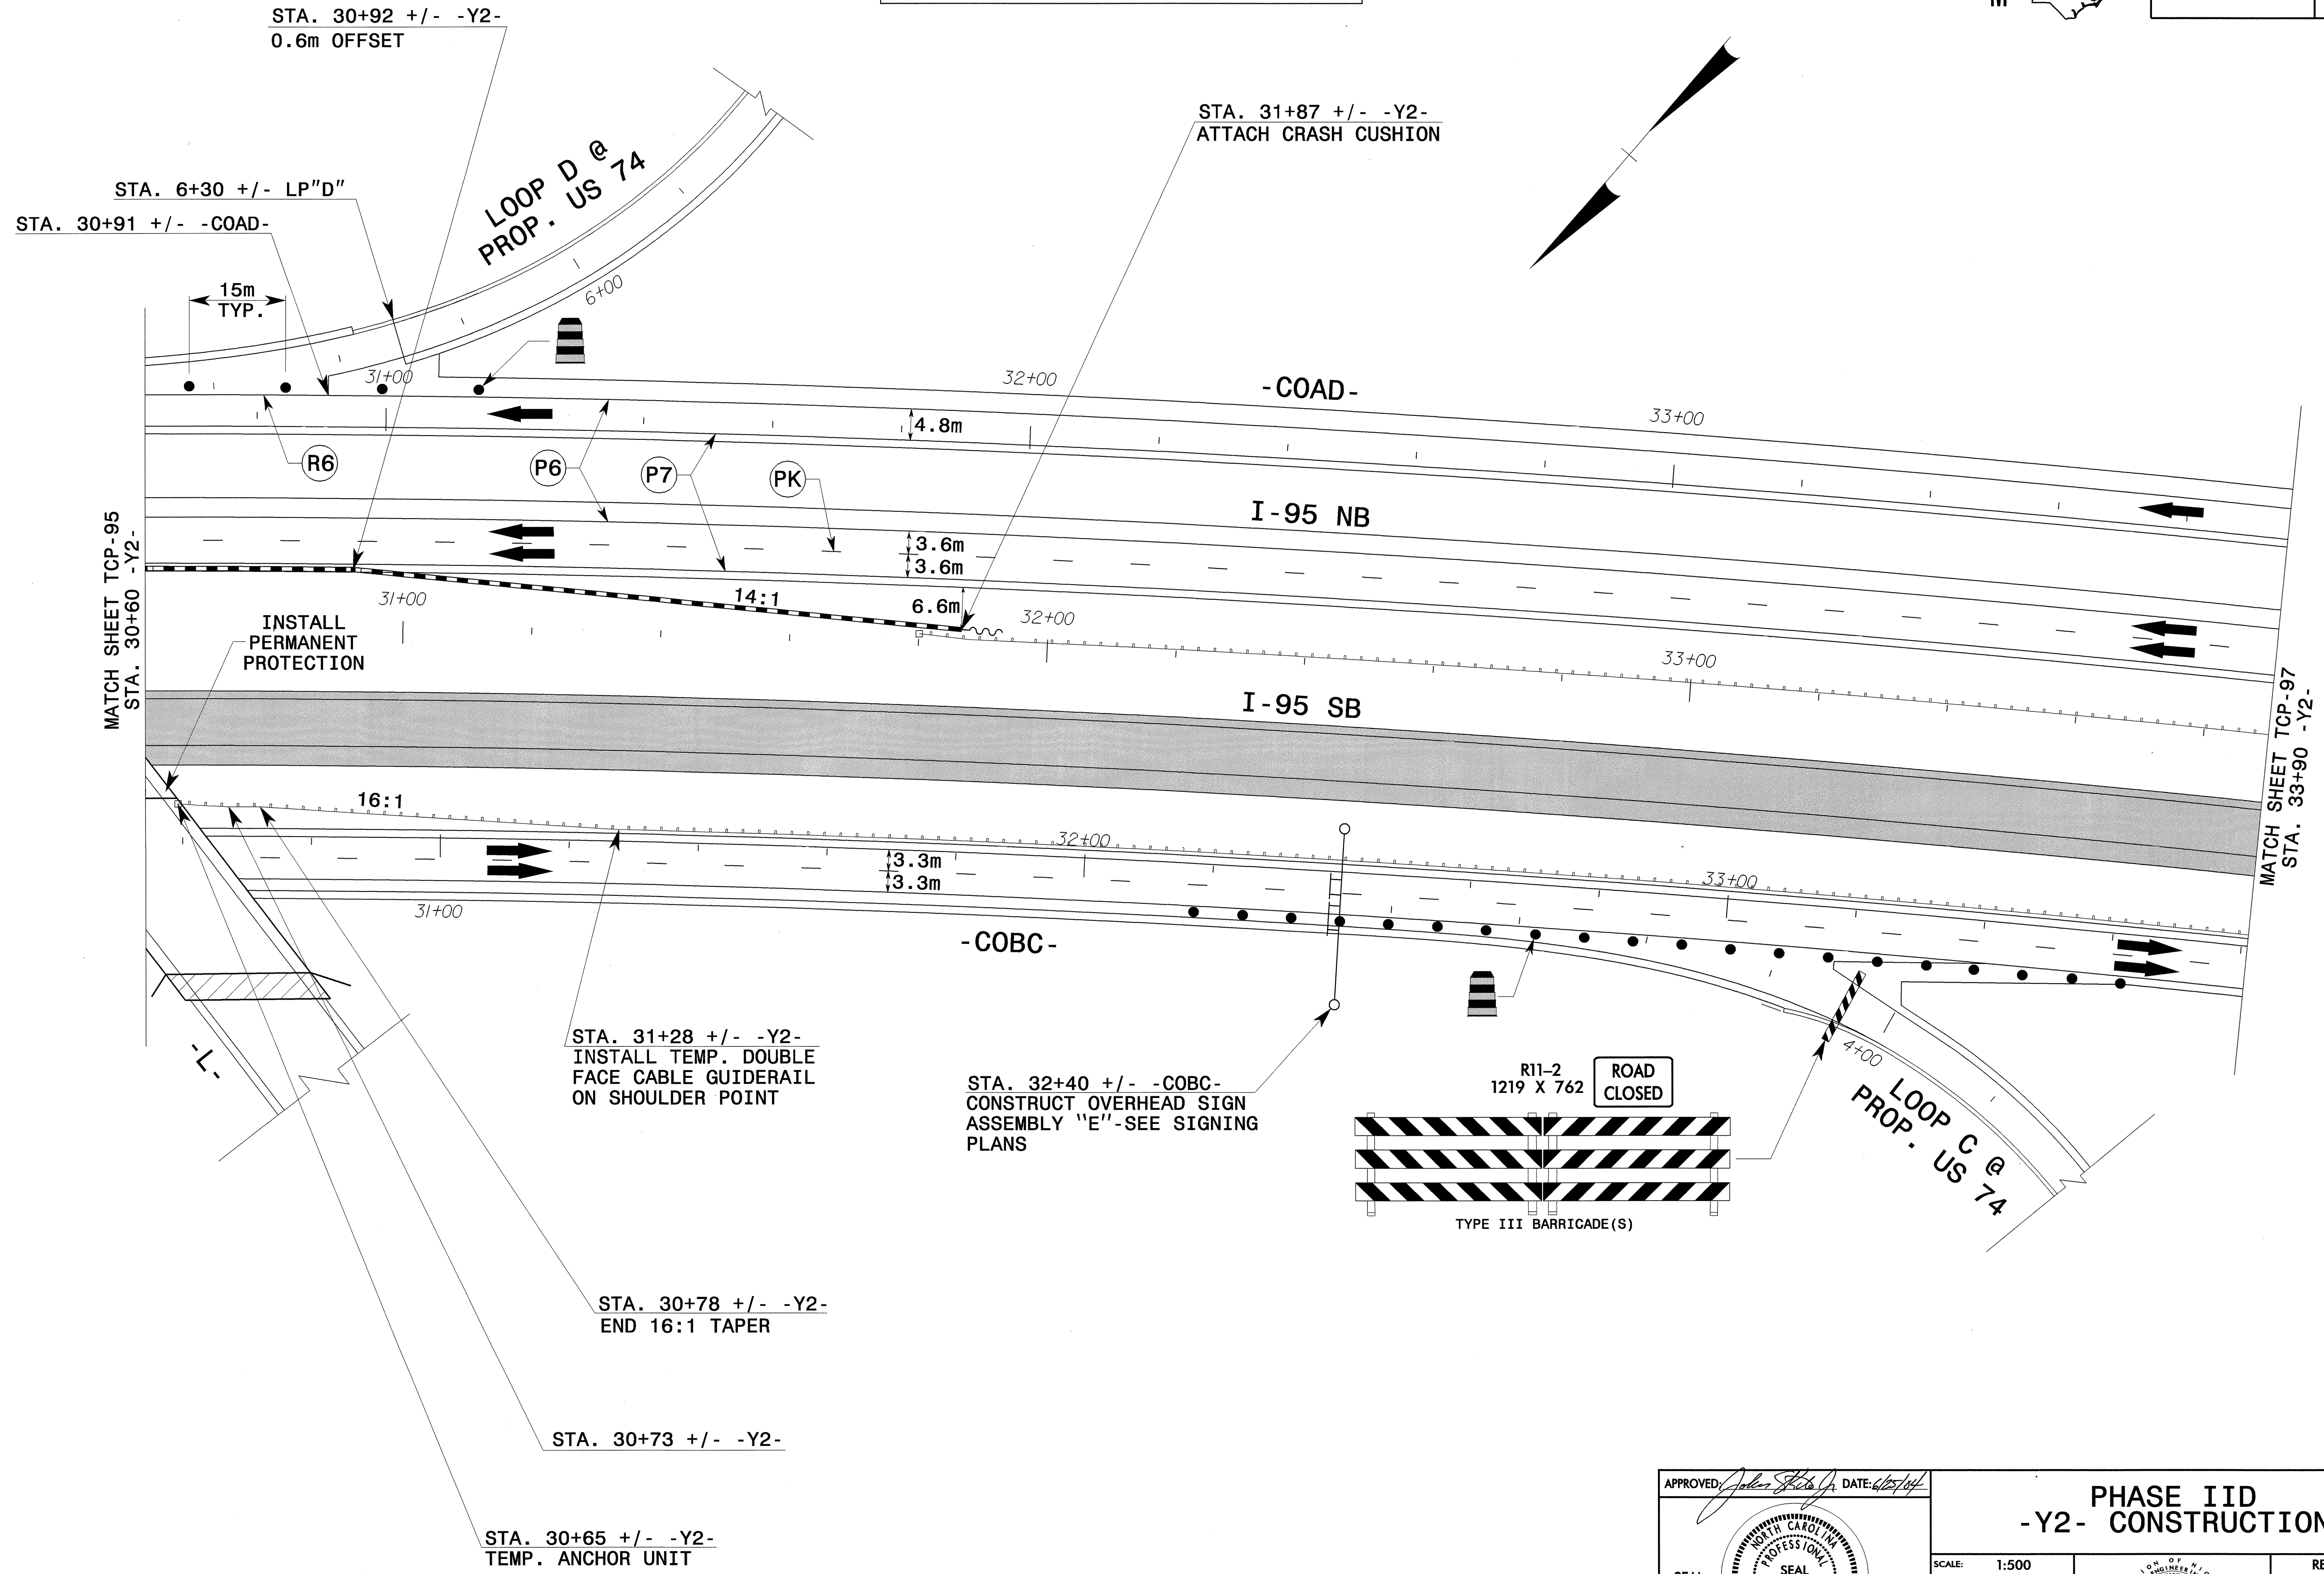

MATCH SHEET TCP-95
STA. 30+60 -Y2-

MATCH SHEET TCP-97
STA. 33+90 -Y2-

24-JUN-2004 12:08
F:\TCP\FINAL TCP\SR53C-TC-TCP096.dgn
msf@delman AT TELIC231

APPROVED: *John S. Kitt* DATE: 6/25/04

SEAL

**PHASE IID
-Y2- CONSTRUCTION**

SCALE: 1:500
DATE: 01-30-04
DWG. BY: SBC
DESIGN BY: CLM
REVIEWED BY: CLM

REVISIONS	

CADD FILE: BS19C TC Y2 STEP 1 SH7.DWG