


AREA II: I-95



PROJ. REFERENCE NO. R-0513BB/C	SHEET NO. TCP-95
-----------------------------------	---------------------

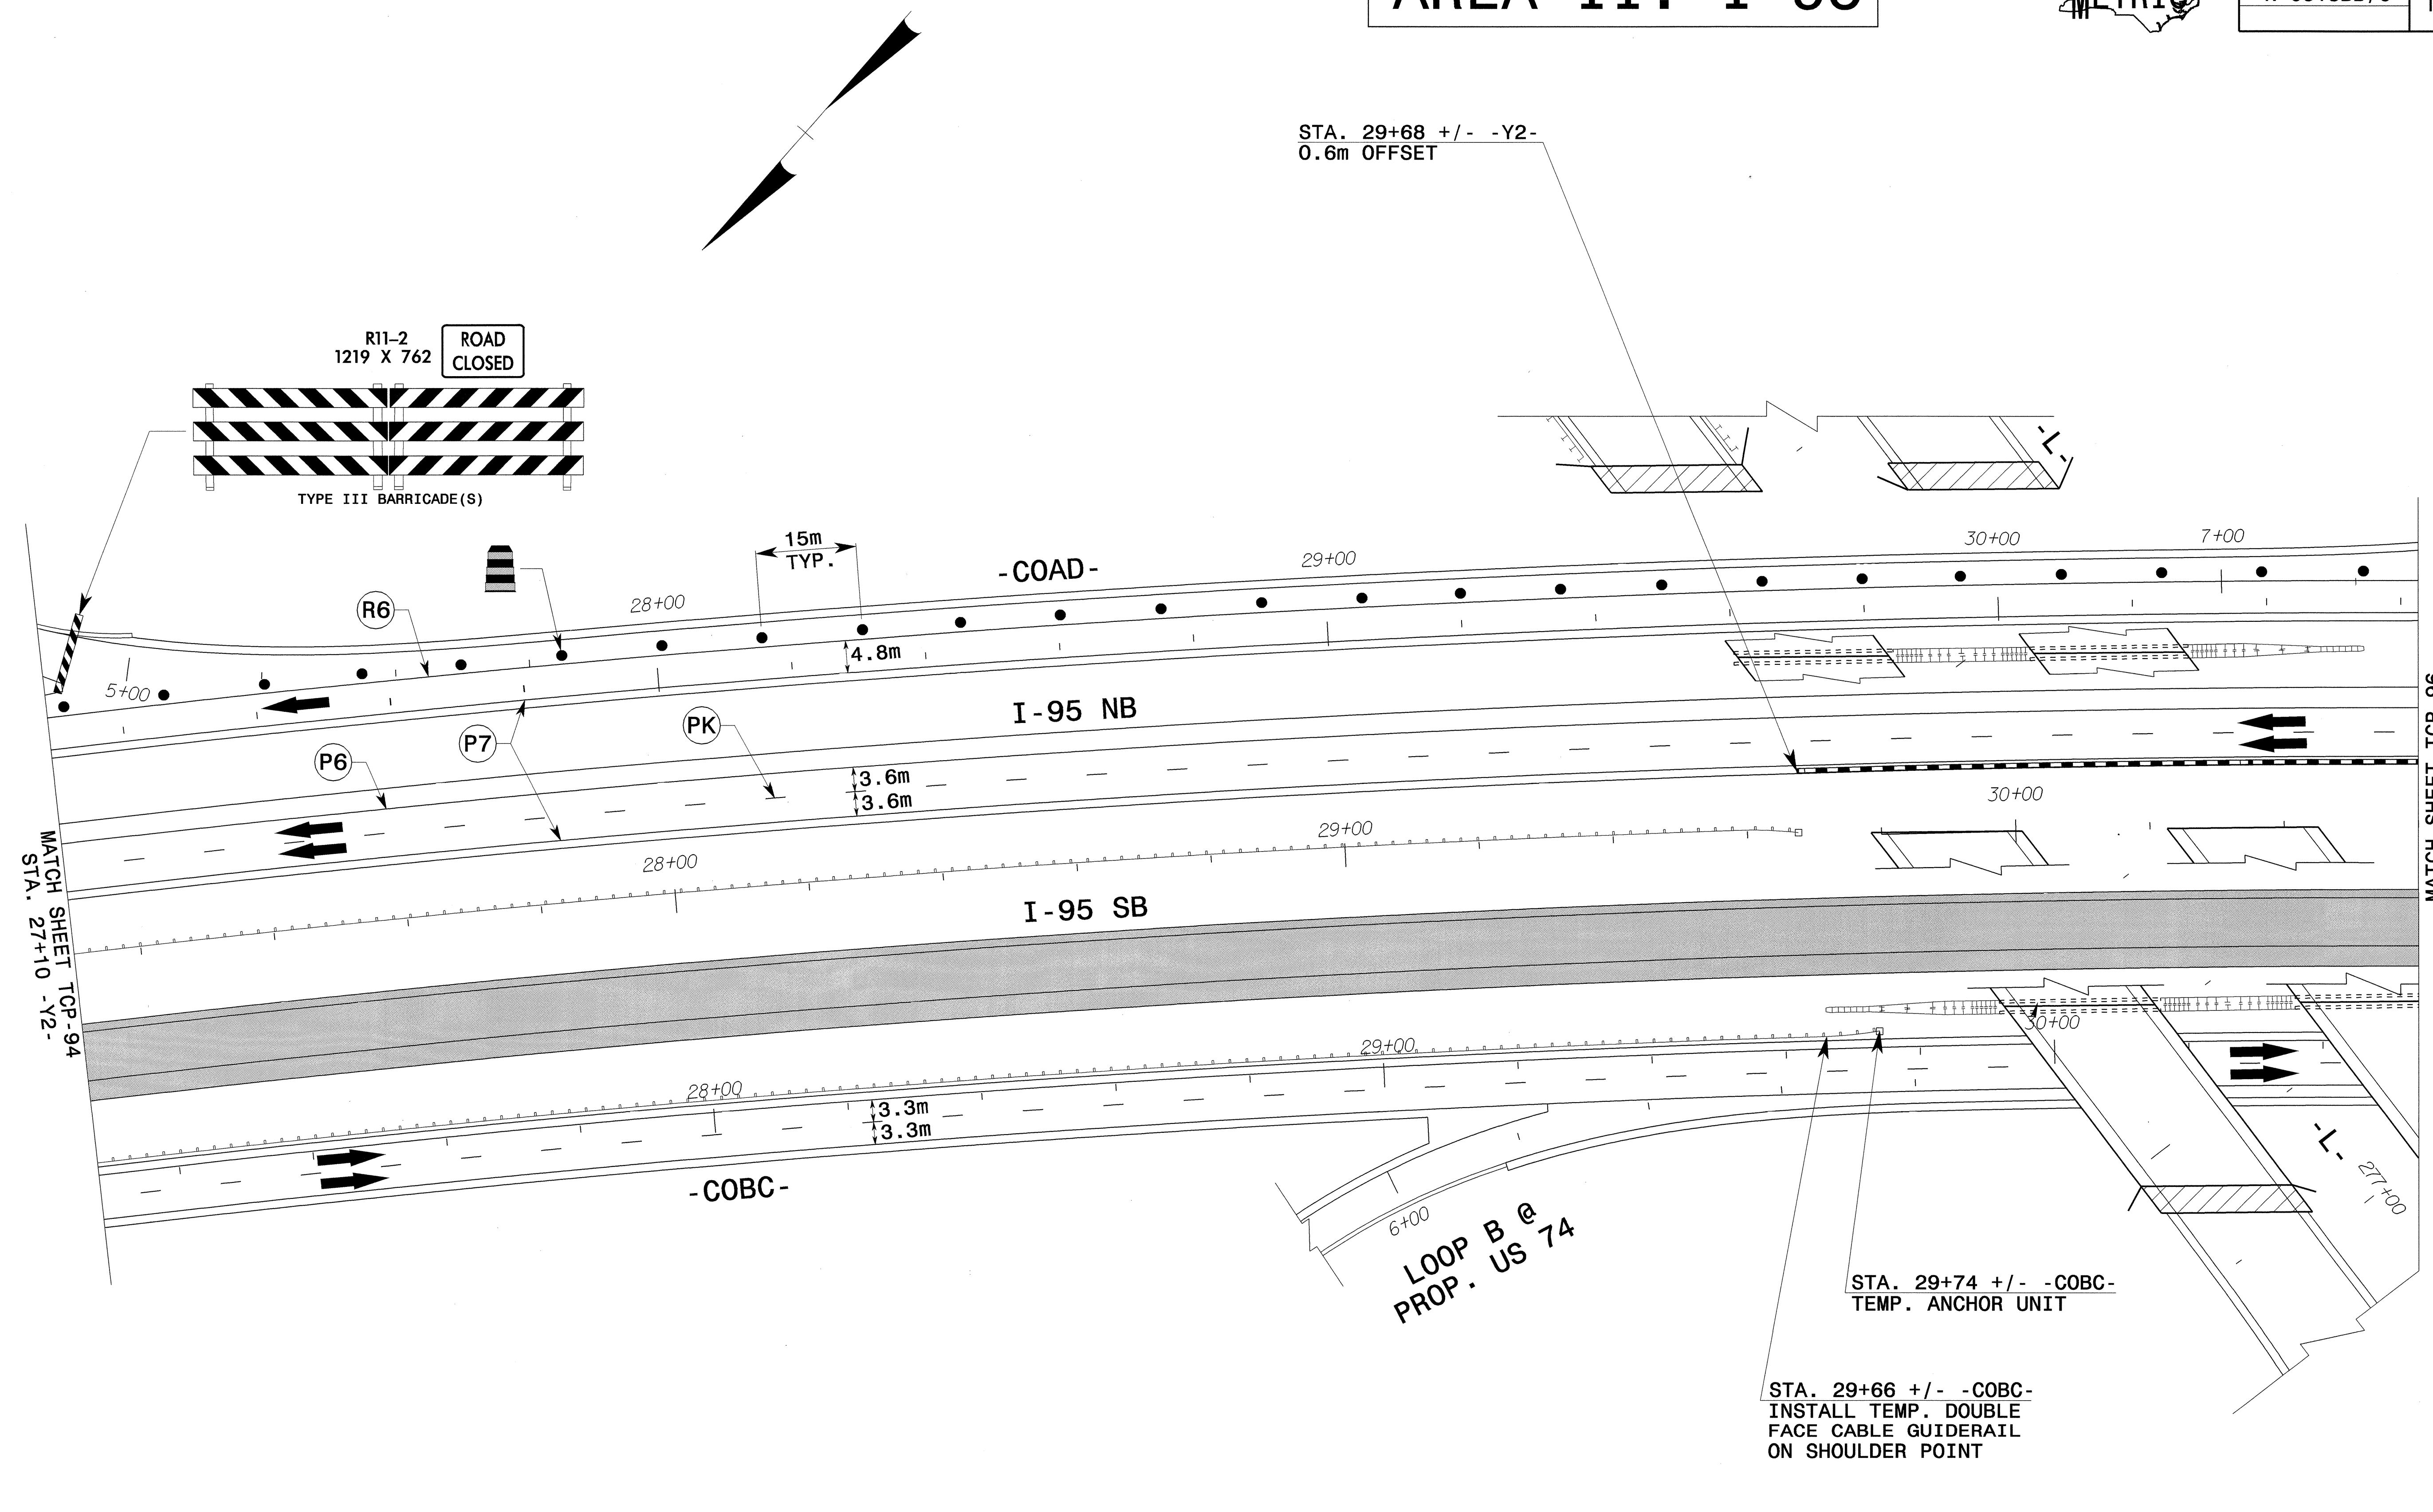

MATCH SHEET TCP-94
STA. 27+10 -Y2-

MATCH SHEET TCP-96
STA. 30+60 -Y2-

24-JUN-2004 12:08
F:\TCP\FINAL TCP-S\RFI3\TC-TCP095.dgn
msf\elimon AT TETC\el231

APPROVED:	DATE: 6/23/04	PHASE IID -Y2- CONSTRUCTION									
	SCALE: 1:500			<table border="1"> <thead> <tr> <th colspan="2">REVISIONS</th> </tr> </thead> <tbody> <tr> <td> </td> <td> </td> </tr> <tr> <td> </td> <td> </td> </tr> <tr> <td> </td> <td> </td> </tr> </tbody> </table>		REVISIONS					
	REVISIONS										
DATE: 01-30-04	DESIGN BY: SBC										
REVIEWED BY: CLM		<table border="1"> <tr> <td>CADD FILE</td> <td> </td> </tr> </table>		CADD FILE							
CADD FILE											