


AREA II: I-95




PROJ. REFERENCE NO.	SHEET NO.
R-0513BB/C	TCP-93

REMOVE AND REERECT THE EXISTING SIGNS ON TEMPORARY WOOD POSTS PAID FOR IN THE SIGNING PLANS. PLACE THE SIGNS 9 METERS FROM THE EDGE OF TRAVEL LANE IF NO GUARDRAIL INVOLVED, OTHERWISE 6 METERS WITH 2.1 METER VERTICAL CLEARANCE FROM THE EDGE OF TRAVEL LANE TO THE BOTTOM EDGE OF THE EXISTING SIGN.

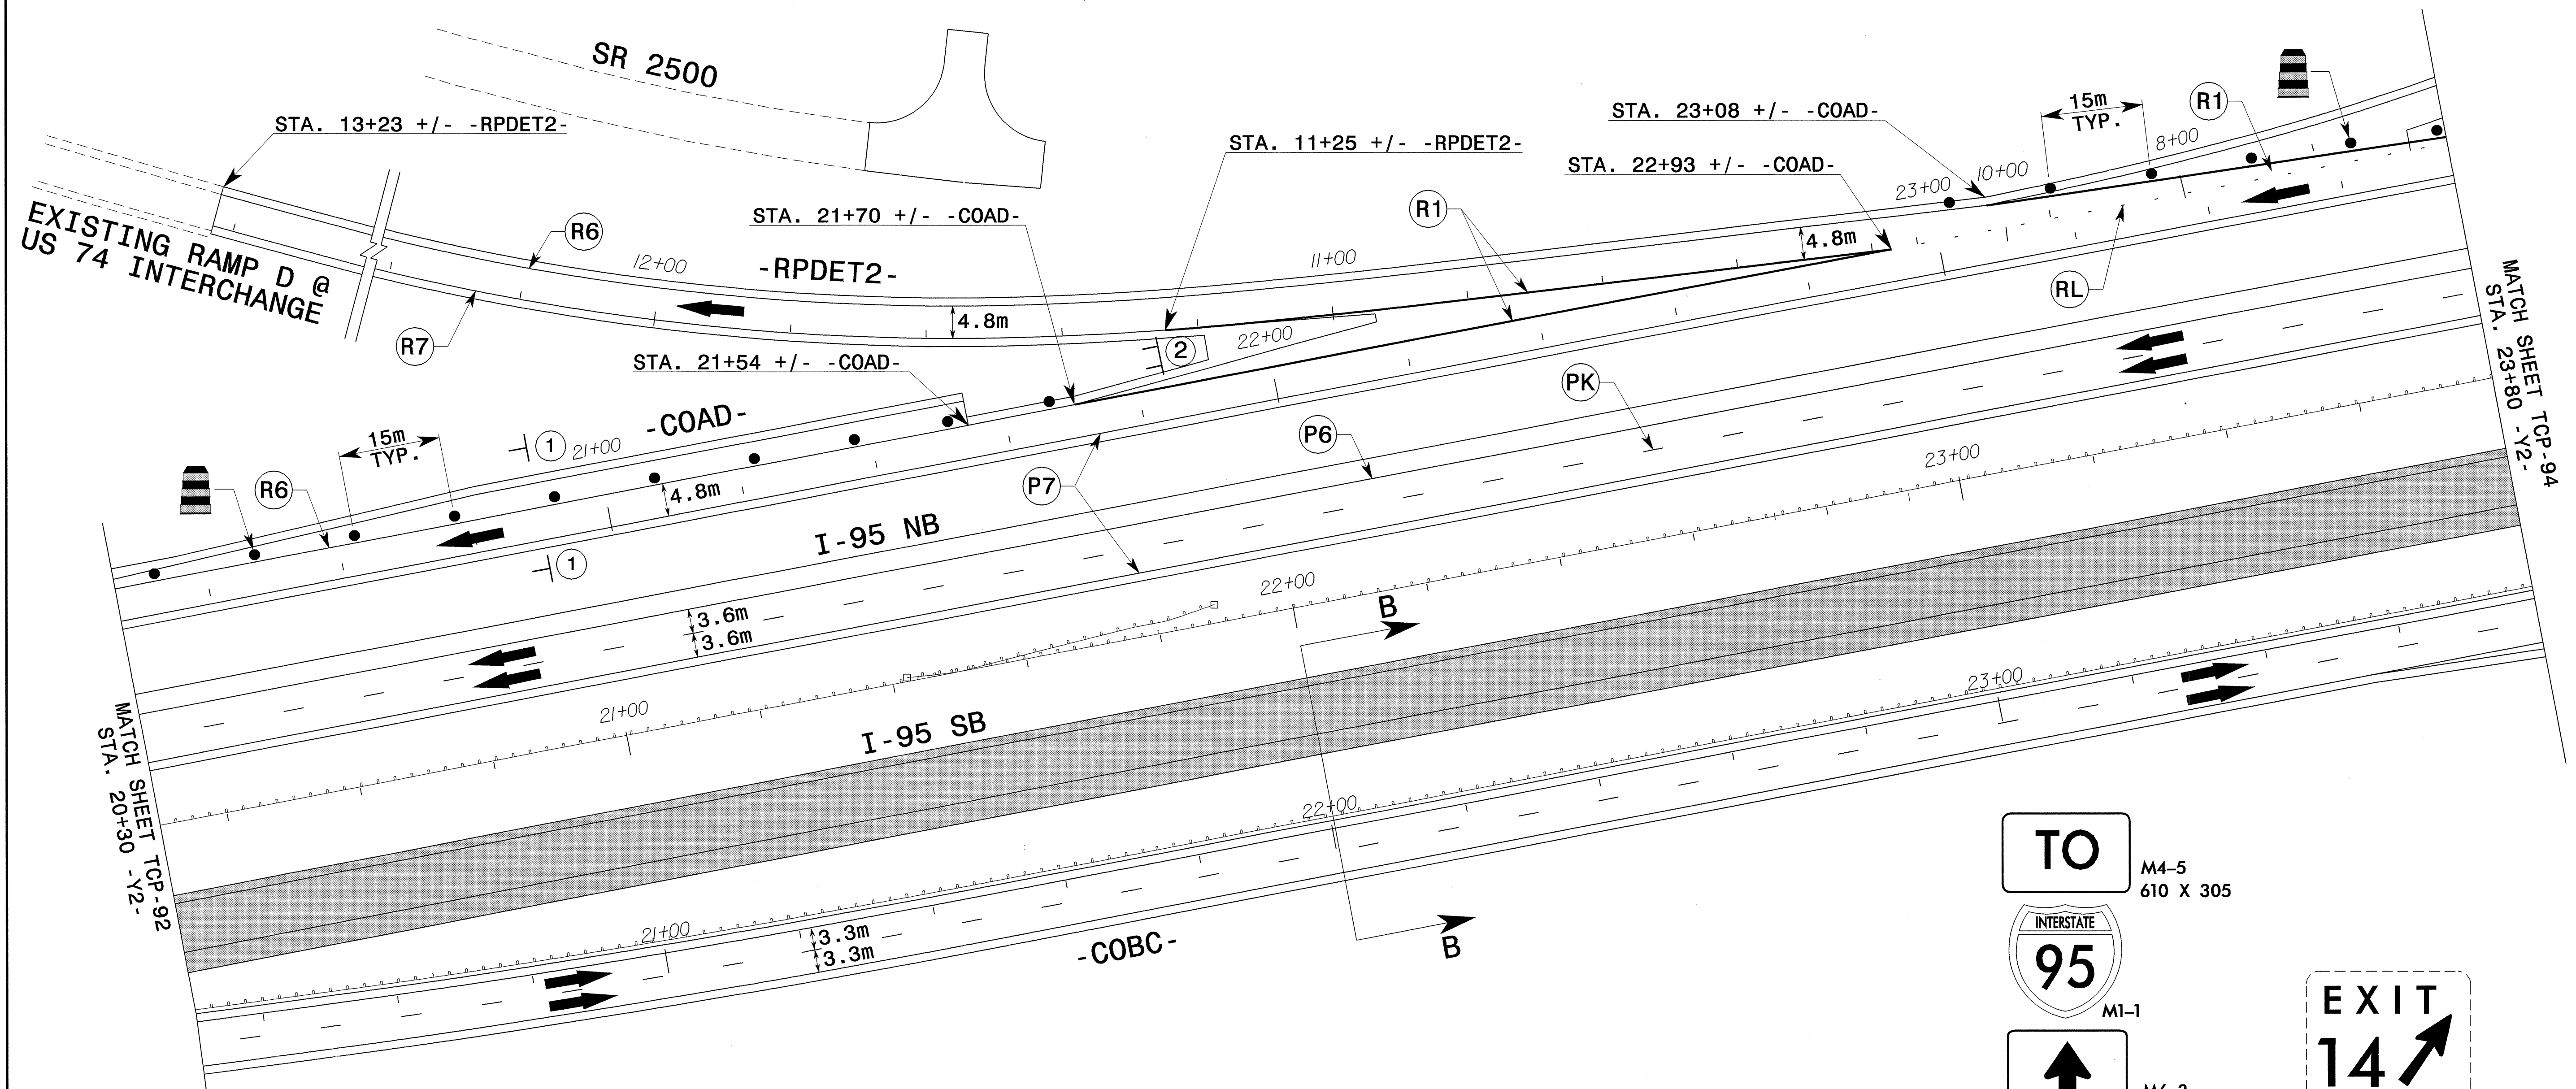


MATCH SHEET TCP-92
STA. 20+30 -Y2-

MATCH SHEET TCP-94
STA. 23+80 -Y2-

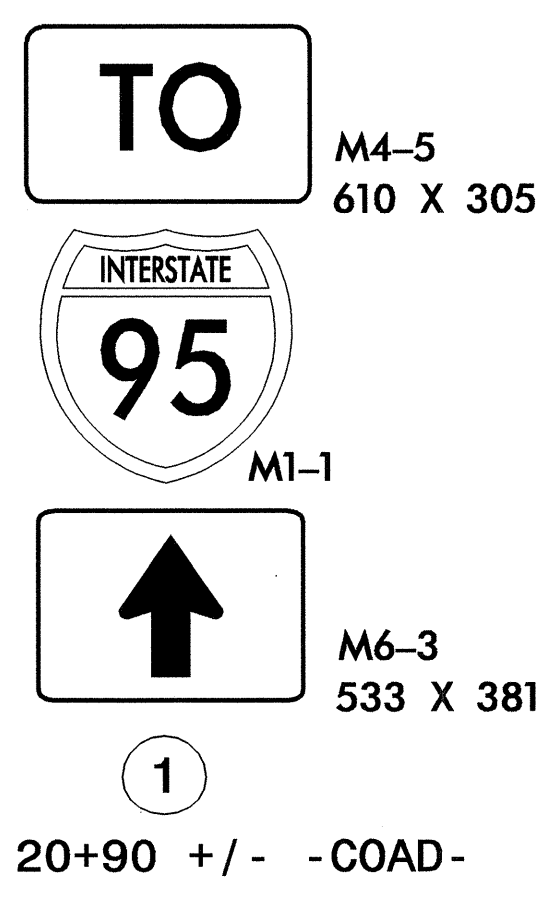

1 STA. 20+90 +/- -COAD- RELOCATED GUIDE SIGN
 2

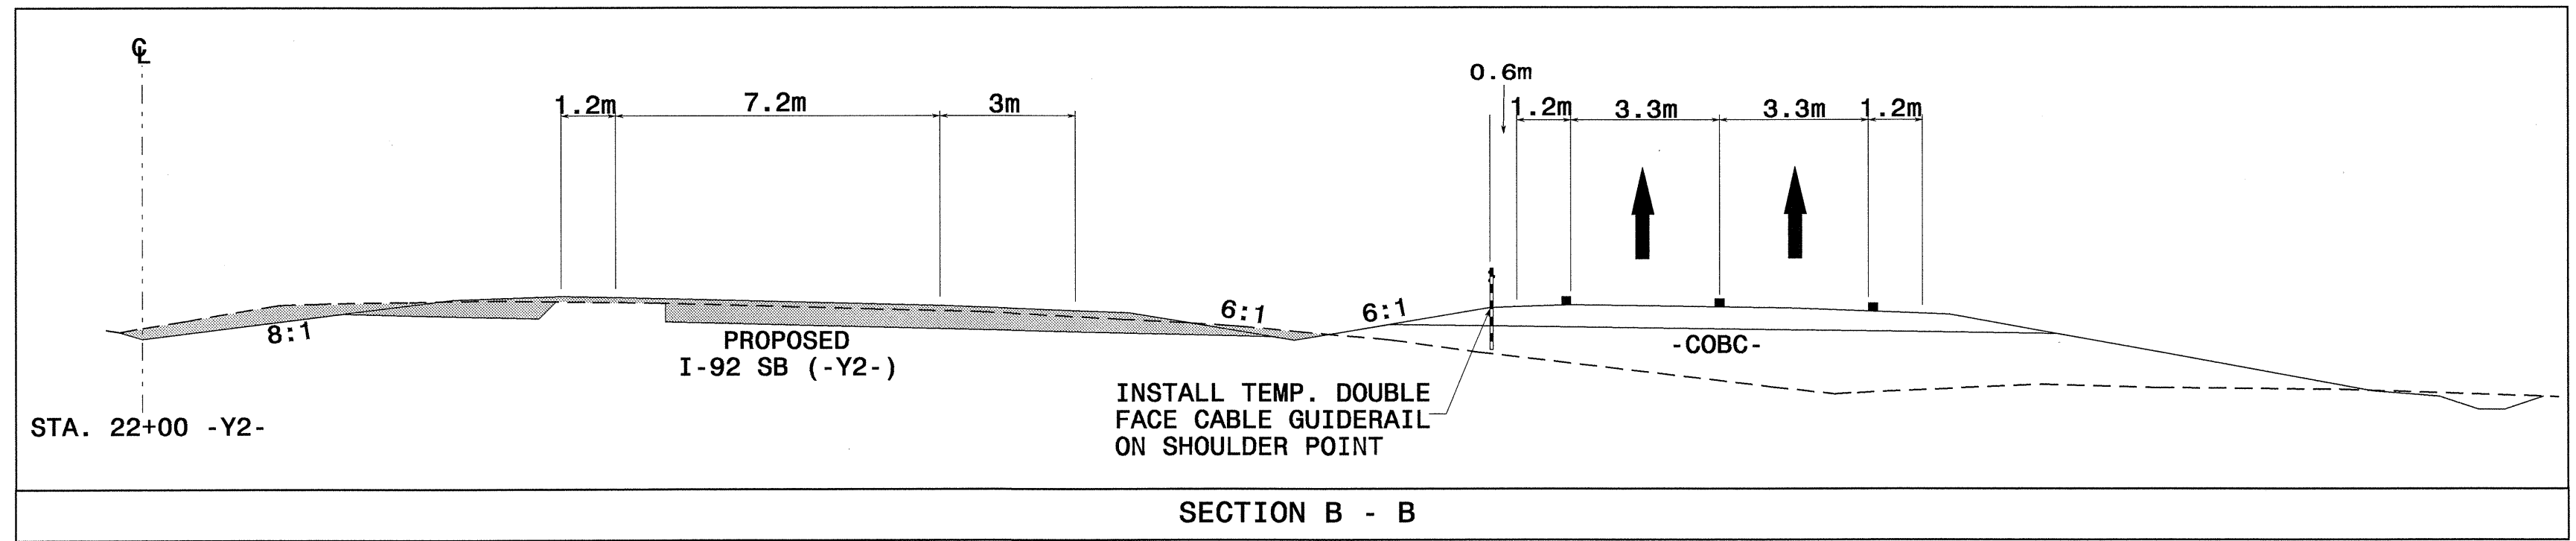

APPROVED: *John S. Kite* DATE: 6/25/04
 SEAL
 NORTH CAROLINA PROFESSIONAL ENGINEER
 JOHN S. KITE, II
 022104

PHASE IID -Y2- CONSTRUCTION	
SCALE: 1:500	REVISIONS
DATE: 01-30-04	
DWG. BY: SBC	
DESIGN BY: CLM	
REVIEWED BY: CLM	

24-JUN-2004 12:06
 F:\TCP\FINAL TCP\S\RS\56-TC-TCP093.dgn
 mshfeelmom AT 11:12:23