


AREA II: I-95



PROJ. REFERENCE NO.	SHEET NO.
R-0513BB/C	TCP-92

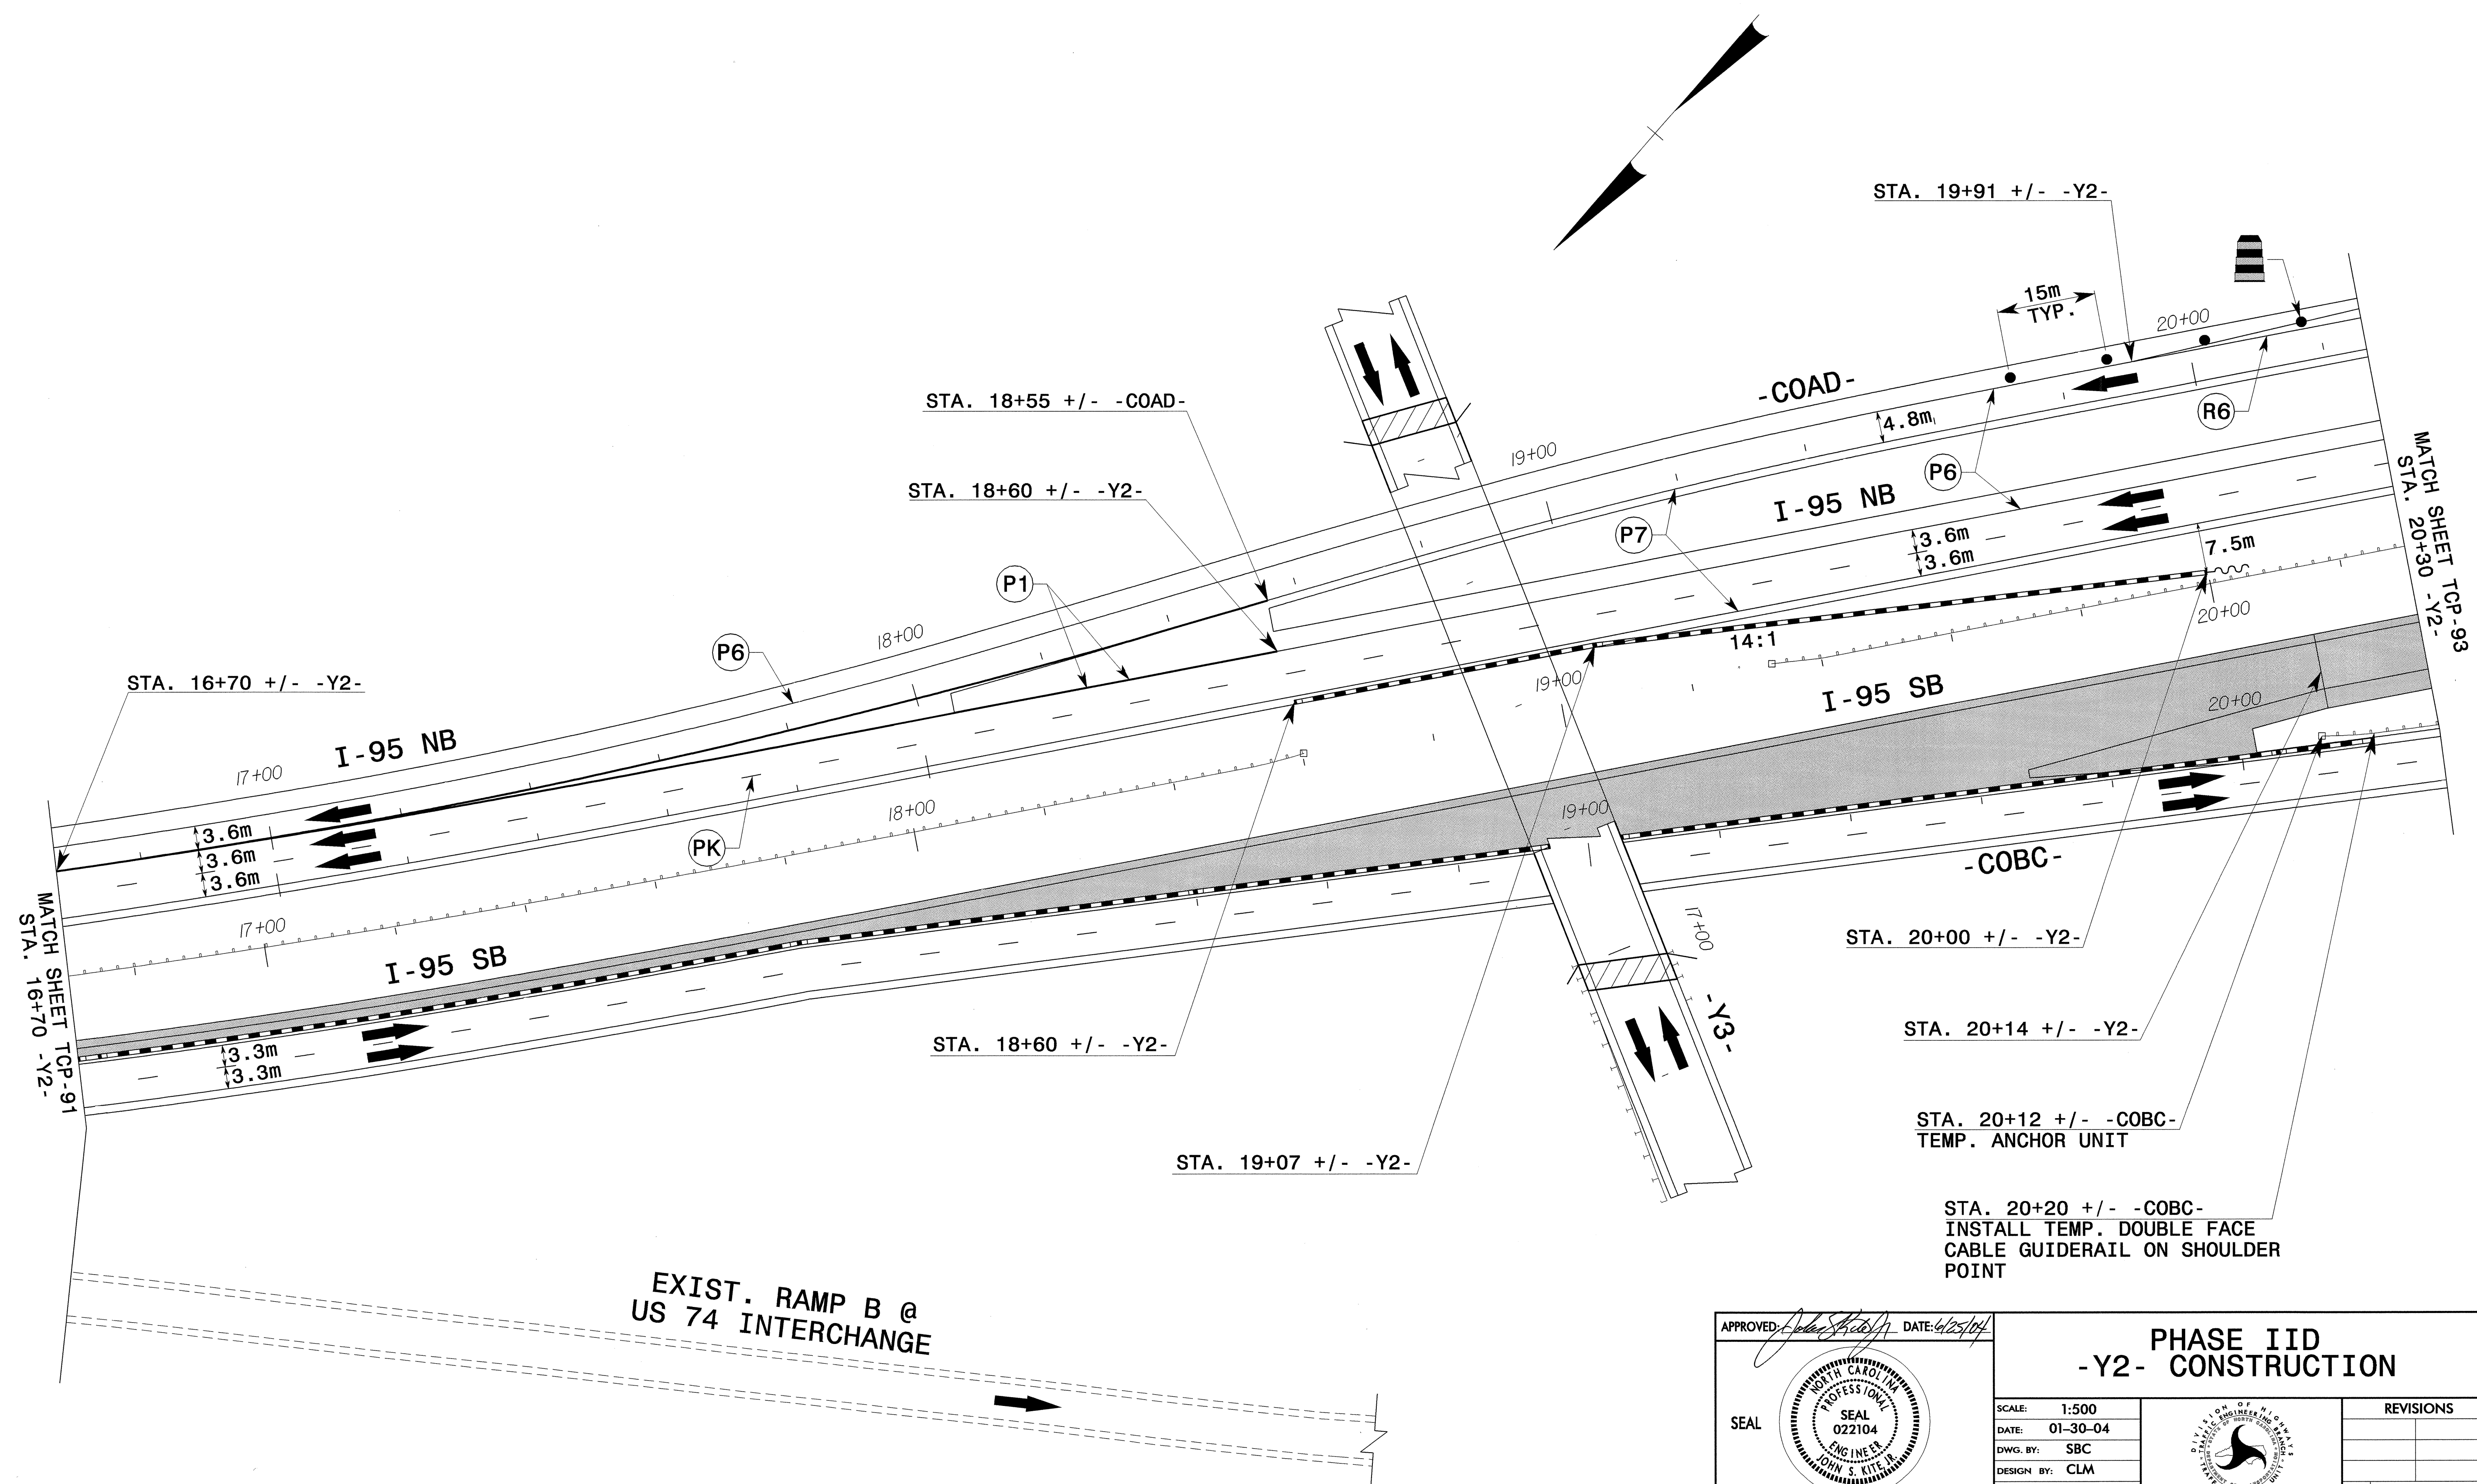

24-JUN-2004 12:06
 F:\TCP\FINAL TCP\SR513C-TC-TCP092.dgn
 msf\feelm\ AT TETC21231

APPROVED: <i>[Signature]</i> DATE: 6/25/04	PHASE IID -Y2- CONSTRUCTION	
SCALE: 1:500	REVISIONS	
DATE: 01-30-04		
DWG. BY: SBC		
DESIGN BY: CLM		
REVIEWED BY: CLM		