



AREA II: I-95



PROJ. REFERENCE NO.	SHEET NO.
R-0513BB/C	TCP-89A

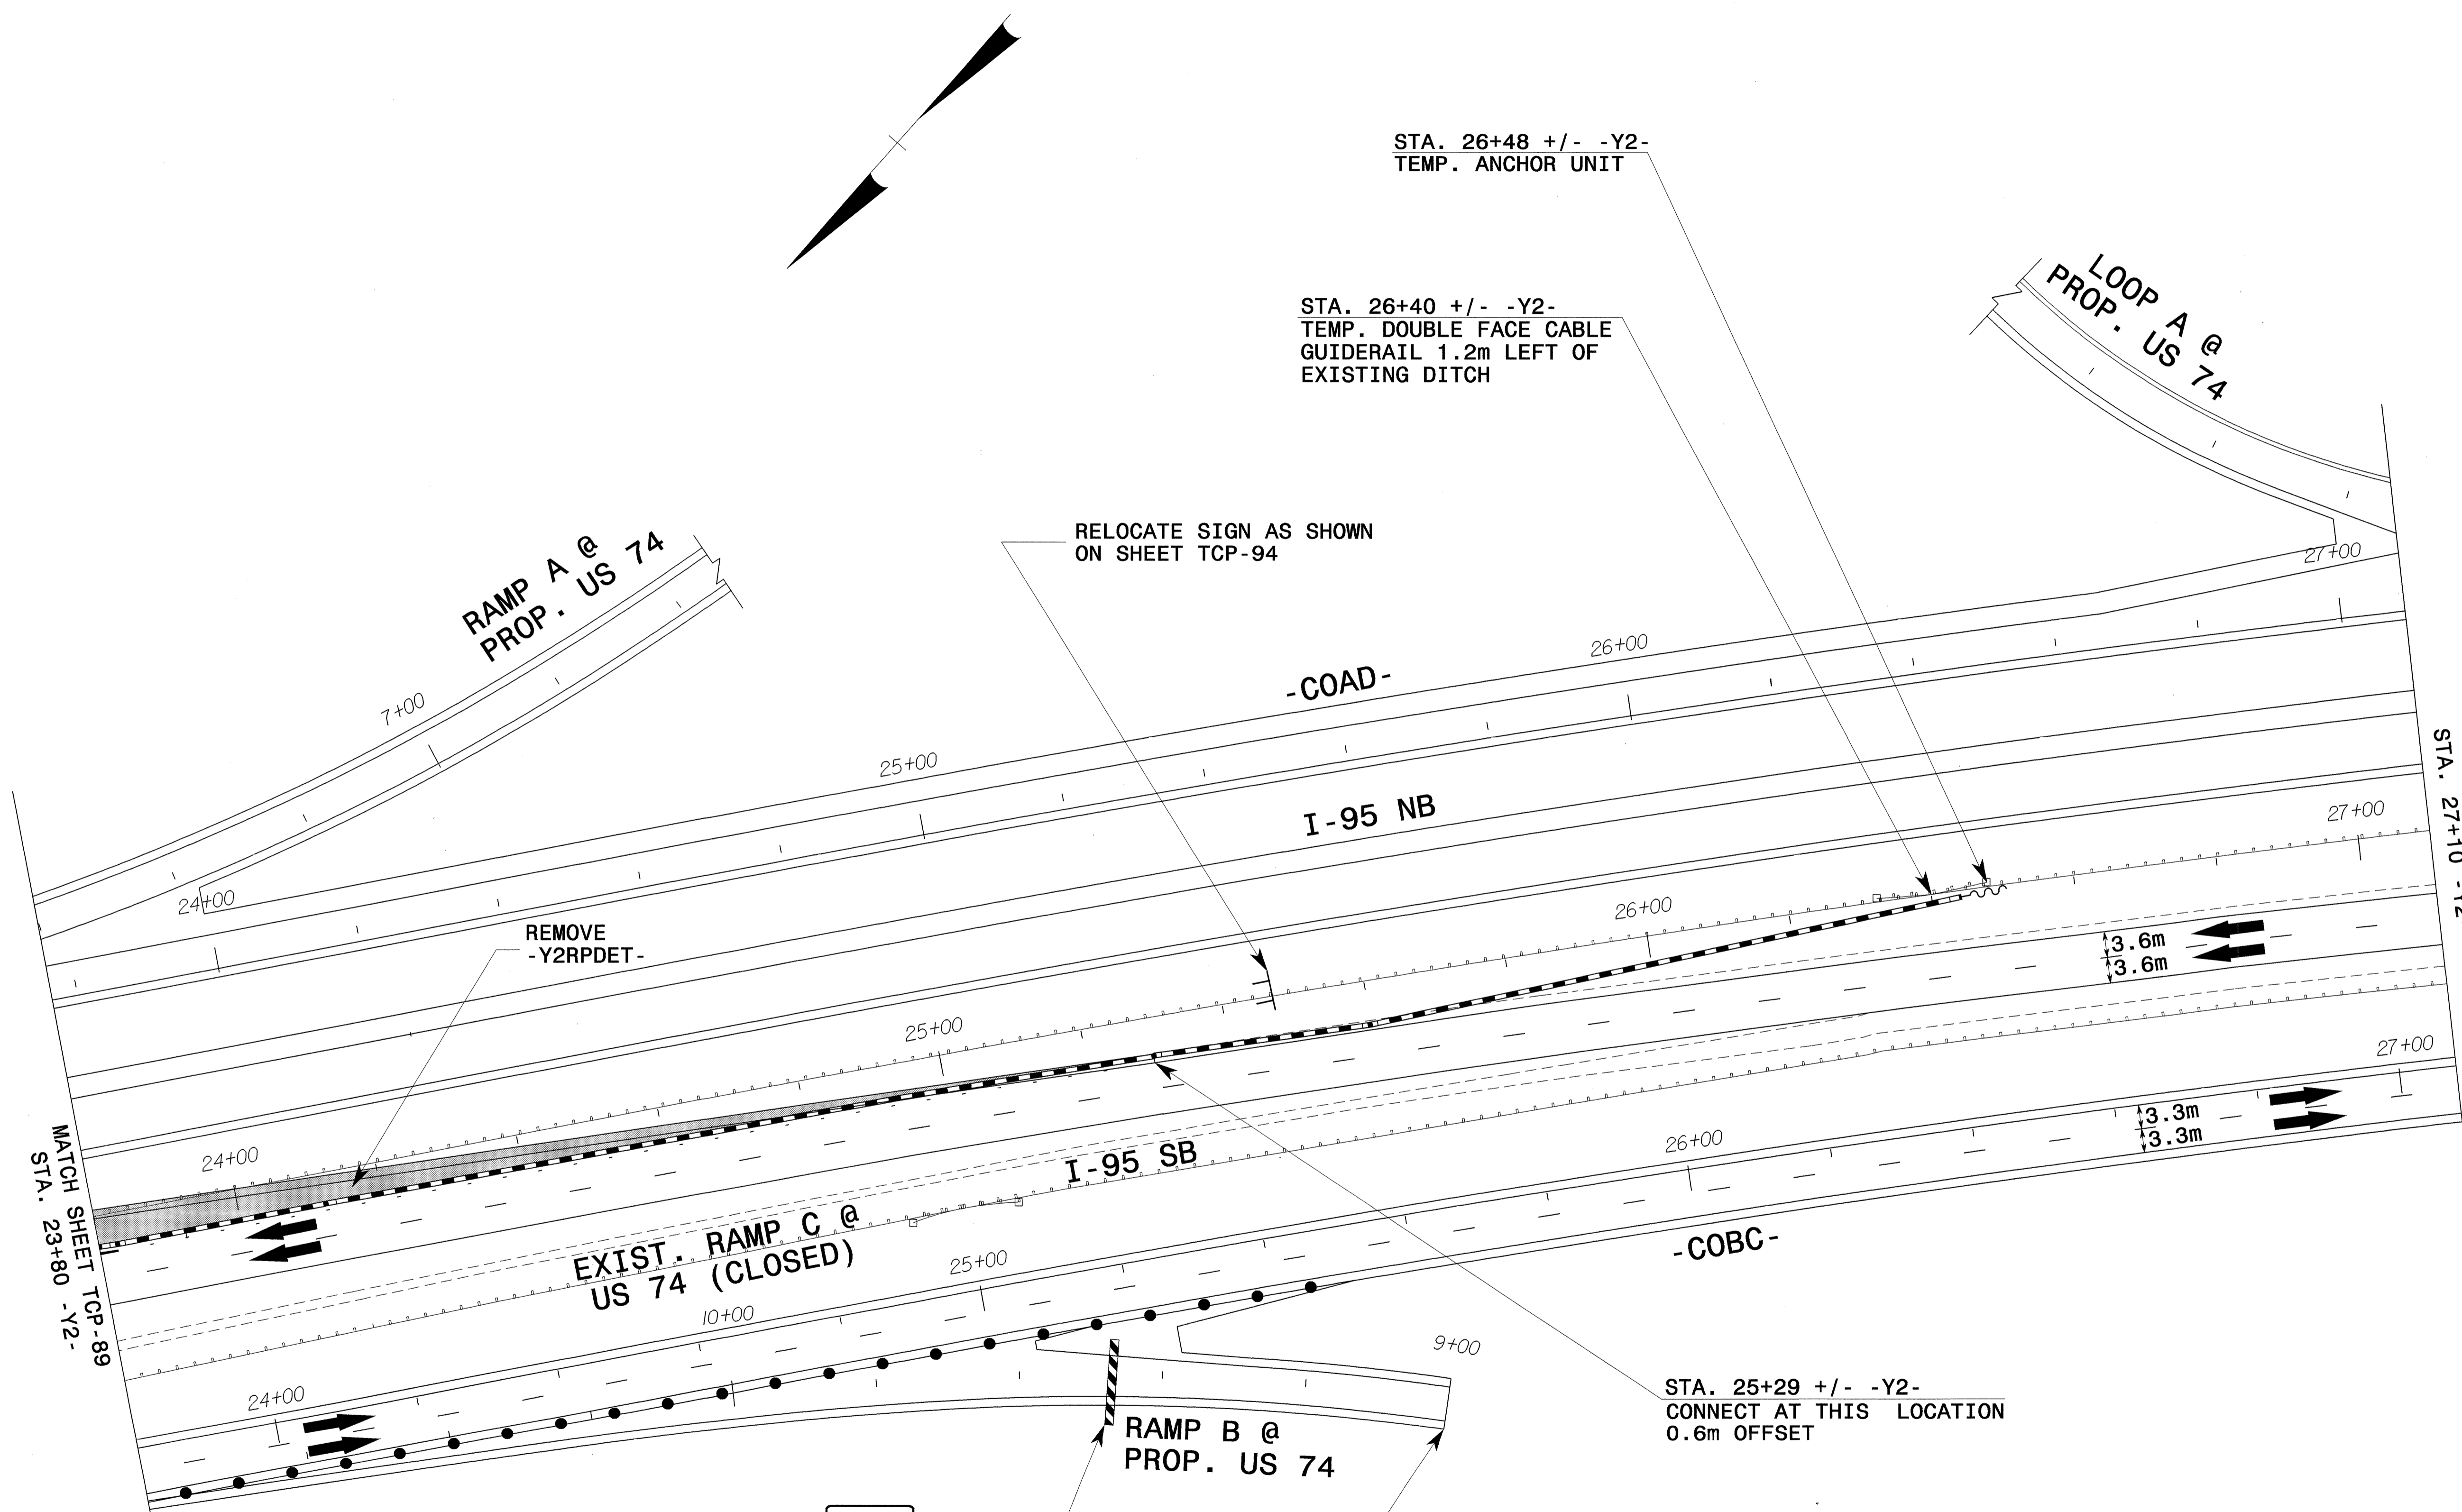

MATCH SHEET TCP-89
STA. 23+80 -Y2-

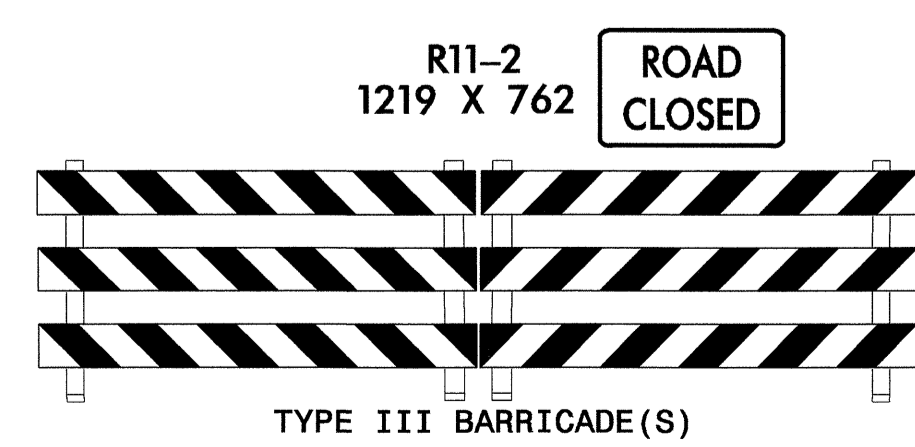

APPROVED: *John S. Kite, Jr.* DATE: 6/25/04

SEAL

PHASE IID -Y2- CONSTRUCTION

SCALE: 1:500
DATE: 01-30-04
DWG. BY: SBC
DESIGN BY: CLM
REVIEWED BY: CLM

REVISIONS

CADD FILE: R519C TC Y2 STEP1 SH6.DGN

24-JUN-2004 12:06
 FA TCP\FINAL TCP\SR513C_TC_TCP089A.dgn
 msteelman AT TETC0231