


AREA II: I-95



| | |
|-----------------------------------|---------------------|
| PROJ. REFERENCE NO. R-0513BB/C | SHEET NO. TCP-89 |
|-----------------------------------|---------------------|

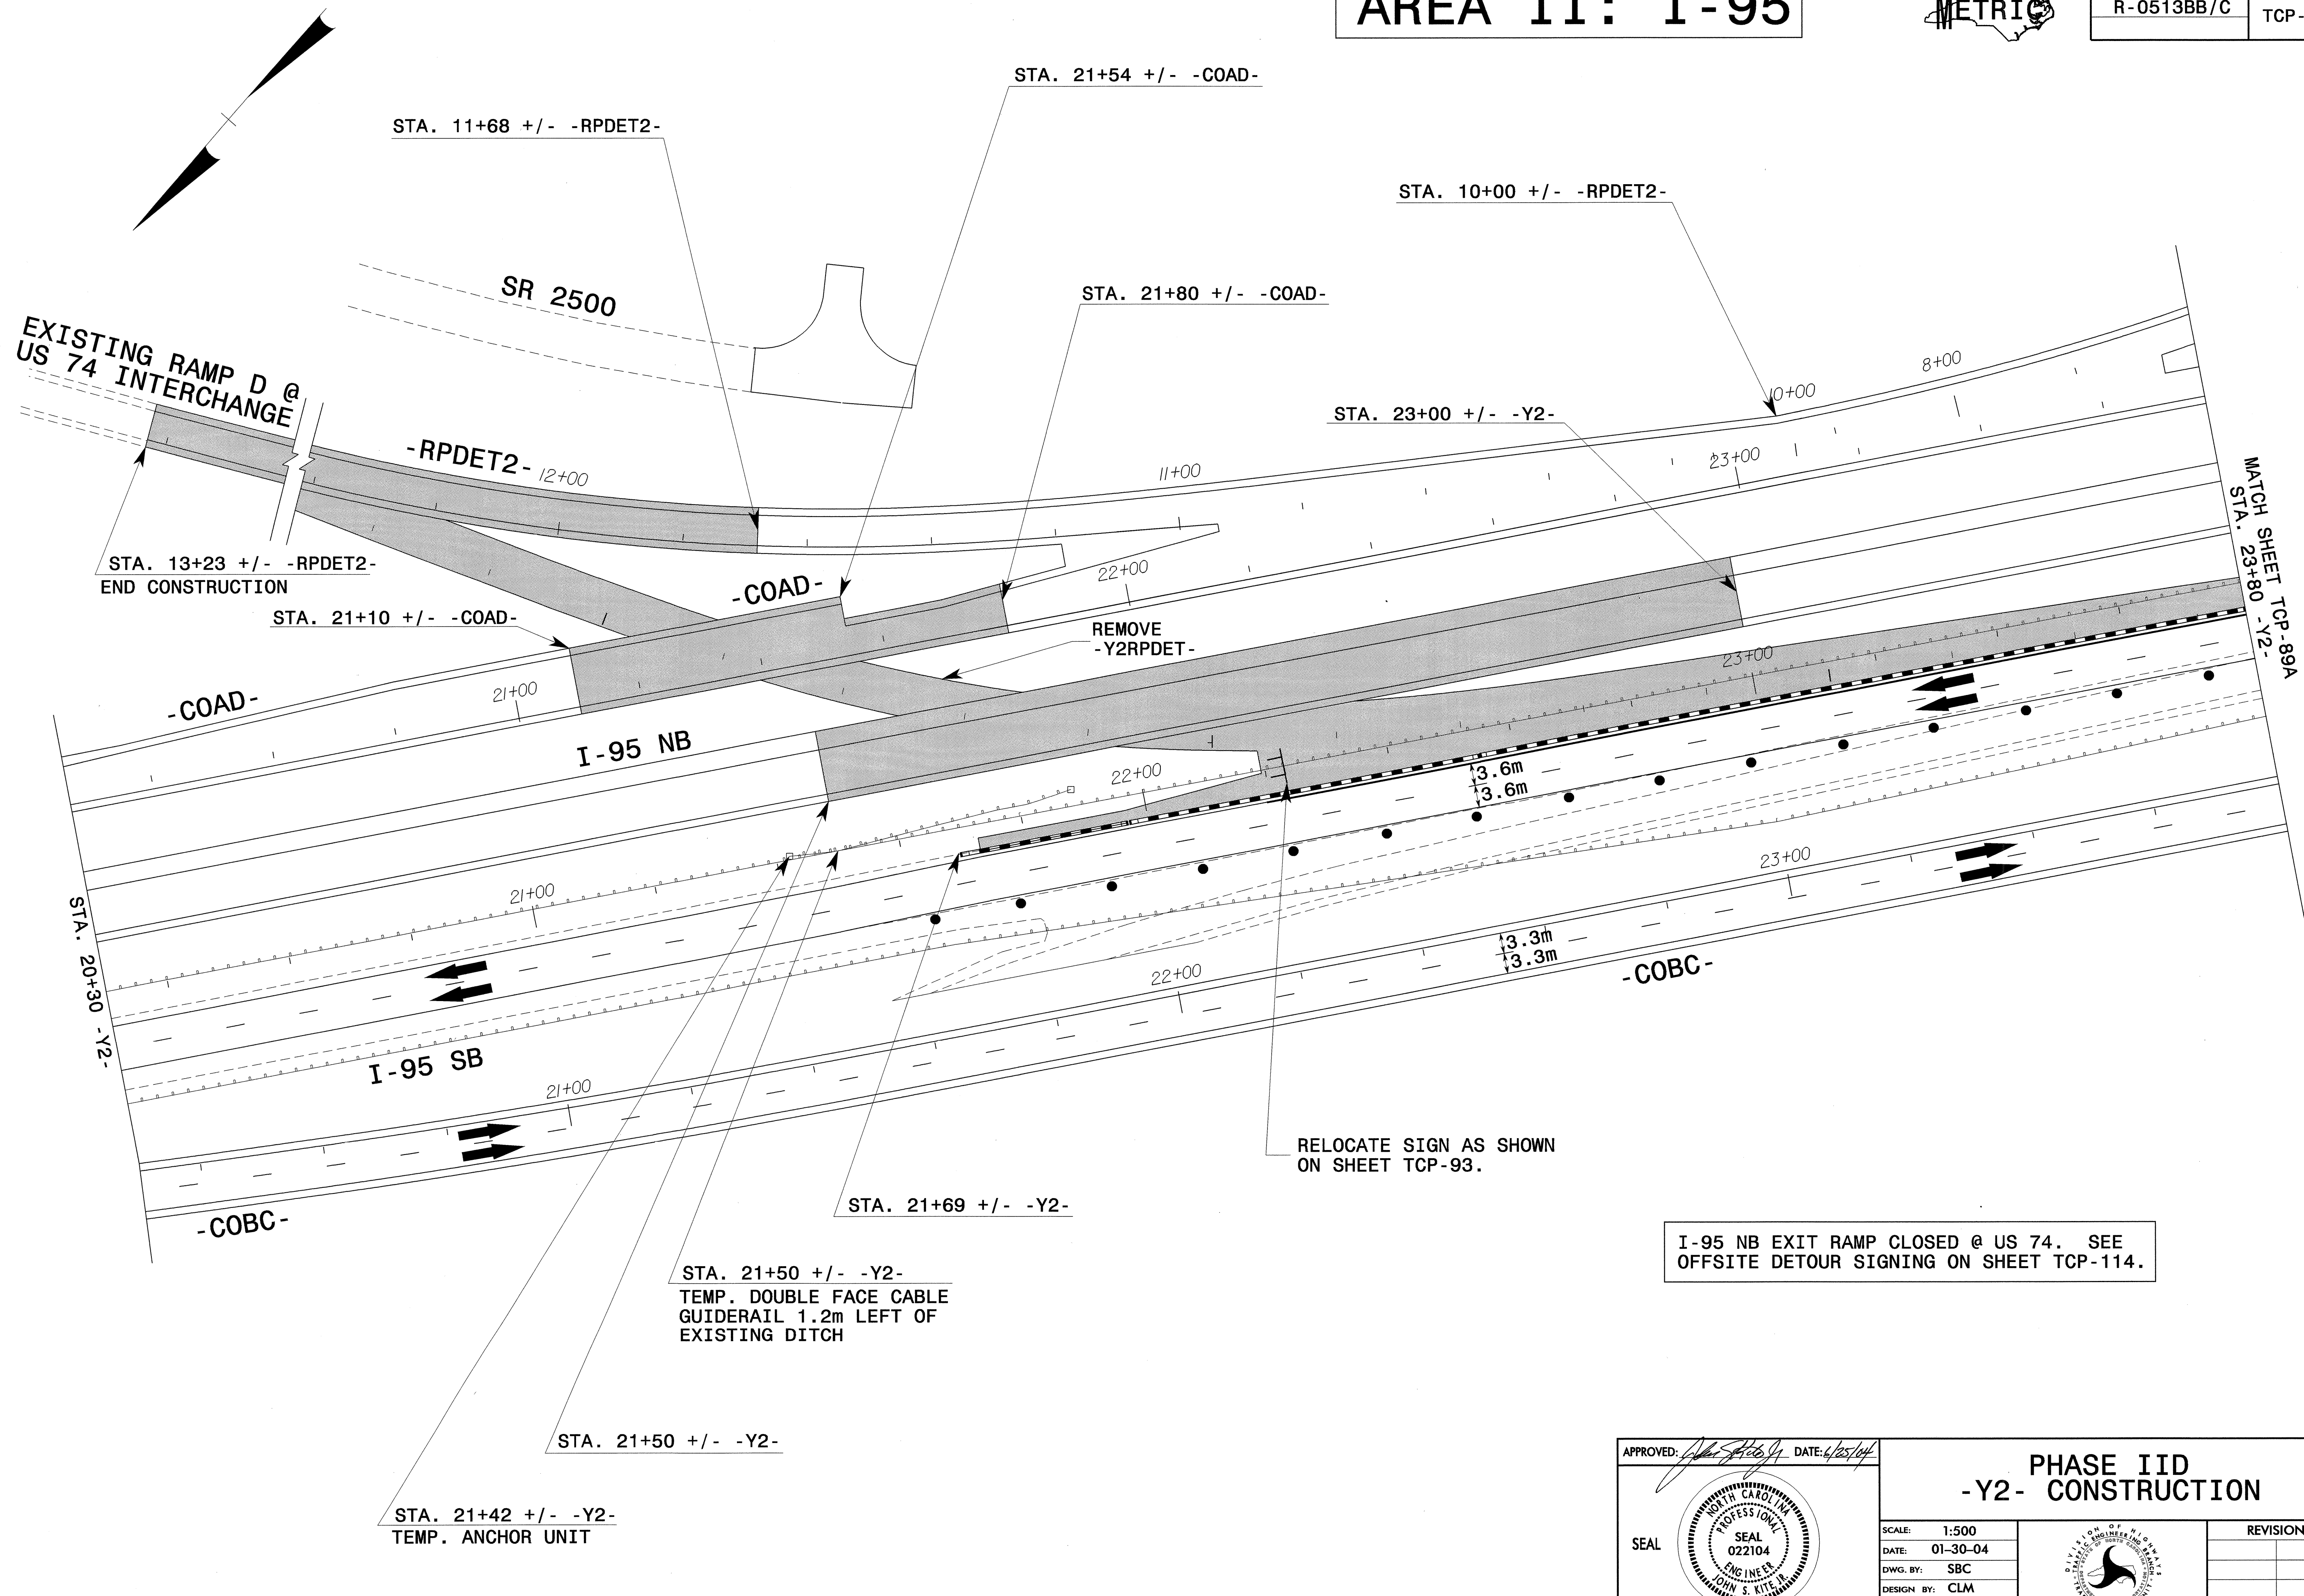

I-95 NB EXIT RAMP CLOSED @ US 74. SEE OFFSITE DETOUR SIGNING ON SHEET TCP-114.

24-JUN-2004 12:05 FAX:TCP\FINAL TCP\SAR53C_TC_TCP089.dgn msteelman AT TELIC223

| | | | |
|------------------|---------------|--|--|
| APPROVED: | DATE: 6/25/04 | PHASE IID -Y2- CONSTRUCTION | |
| | | | |
| SCALE: 1:500 | REVISIONS | | |
| DATE: 01-30-04 | | | |
| DWG. BY: SBC | | | |
| DESIGN BY: CLM | | | |
| REVIEWED BY: CLM | | | |