


AREA II: I-95

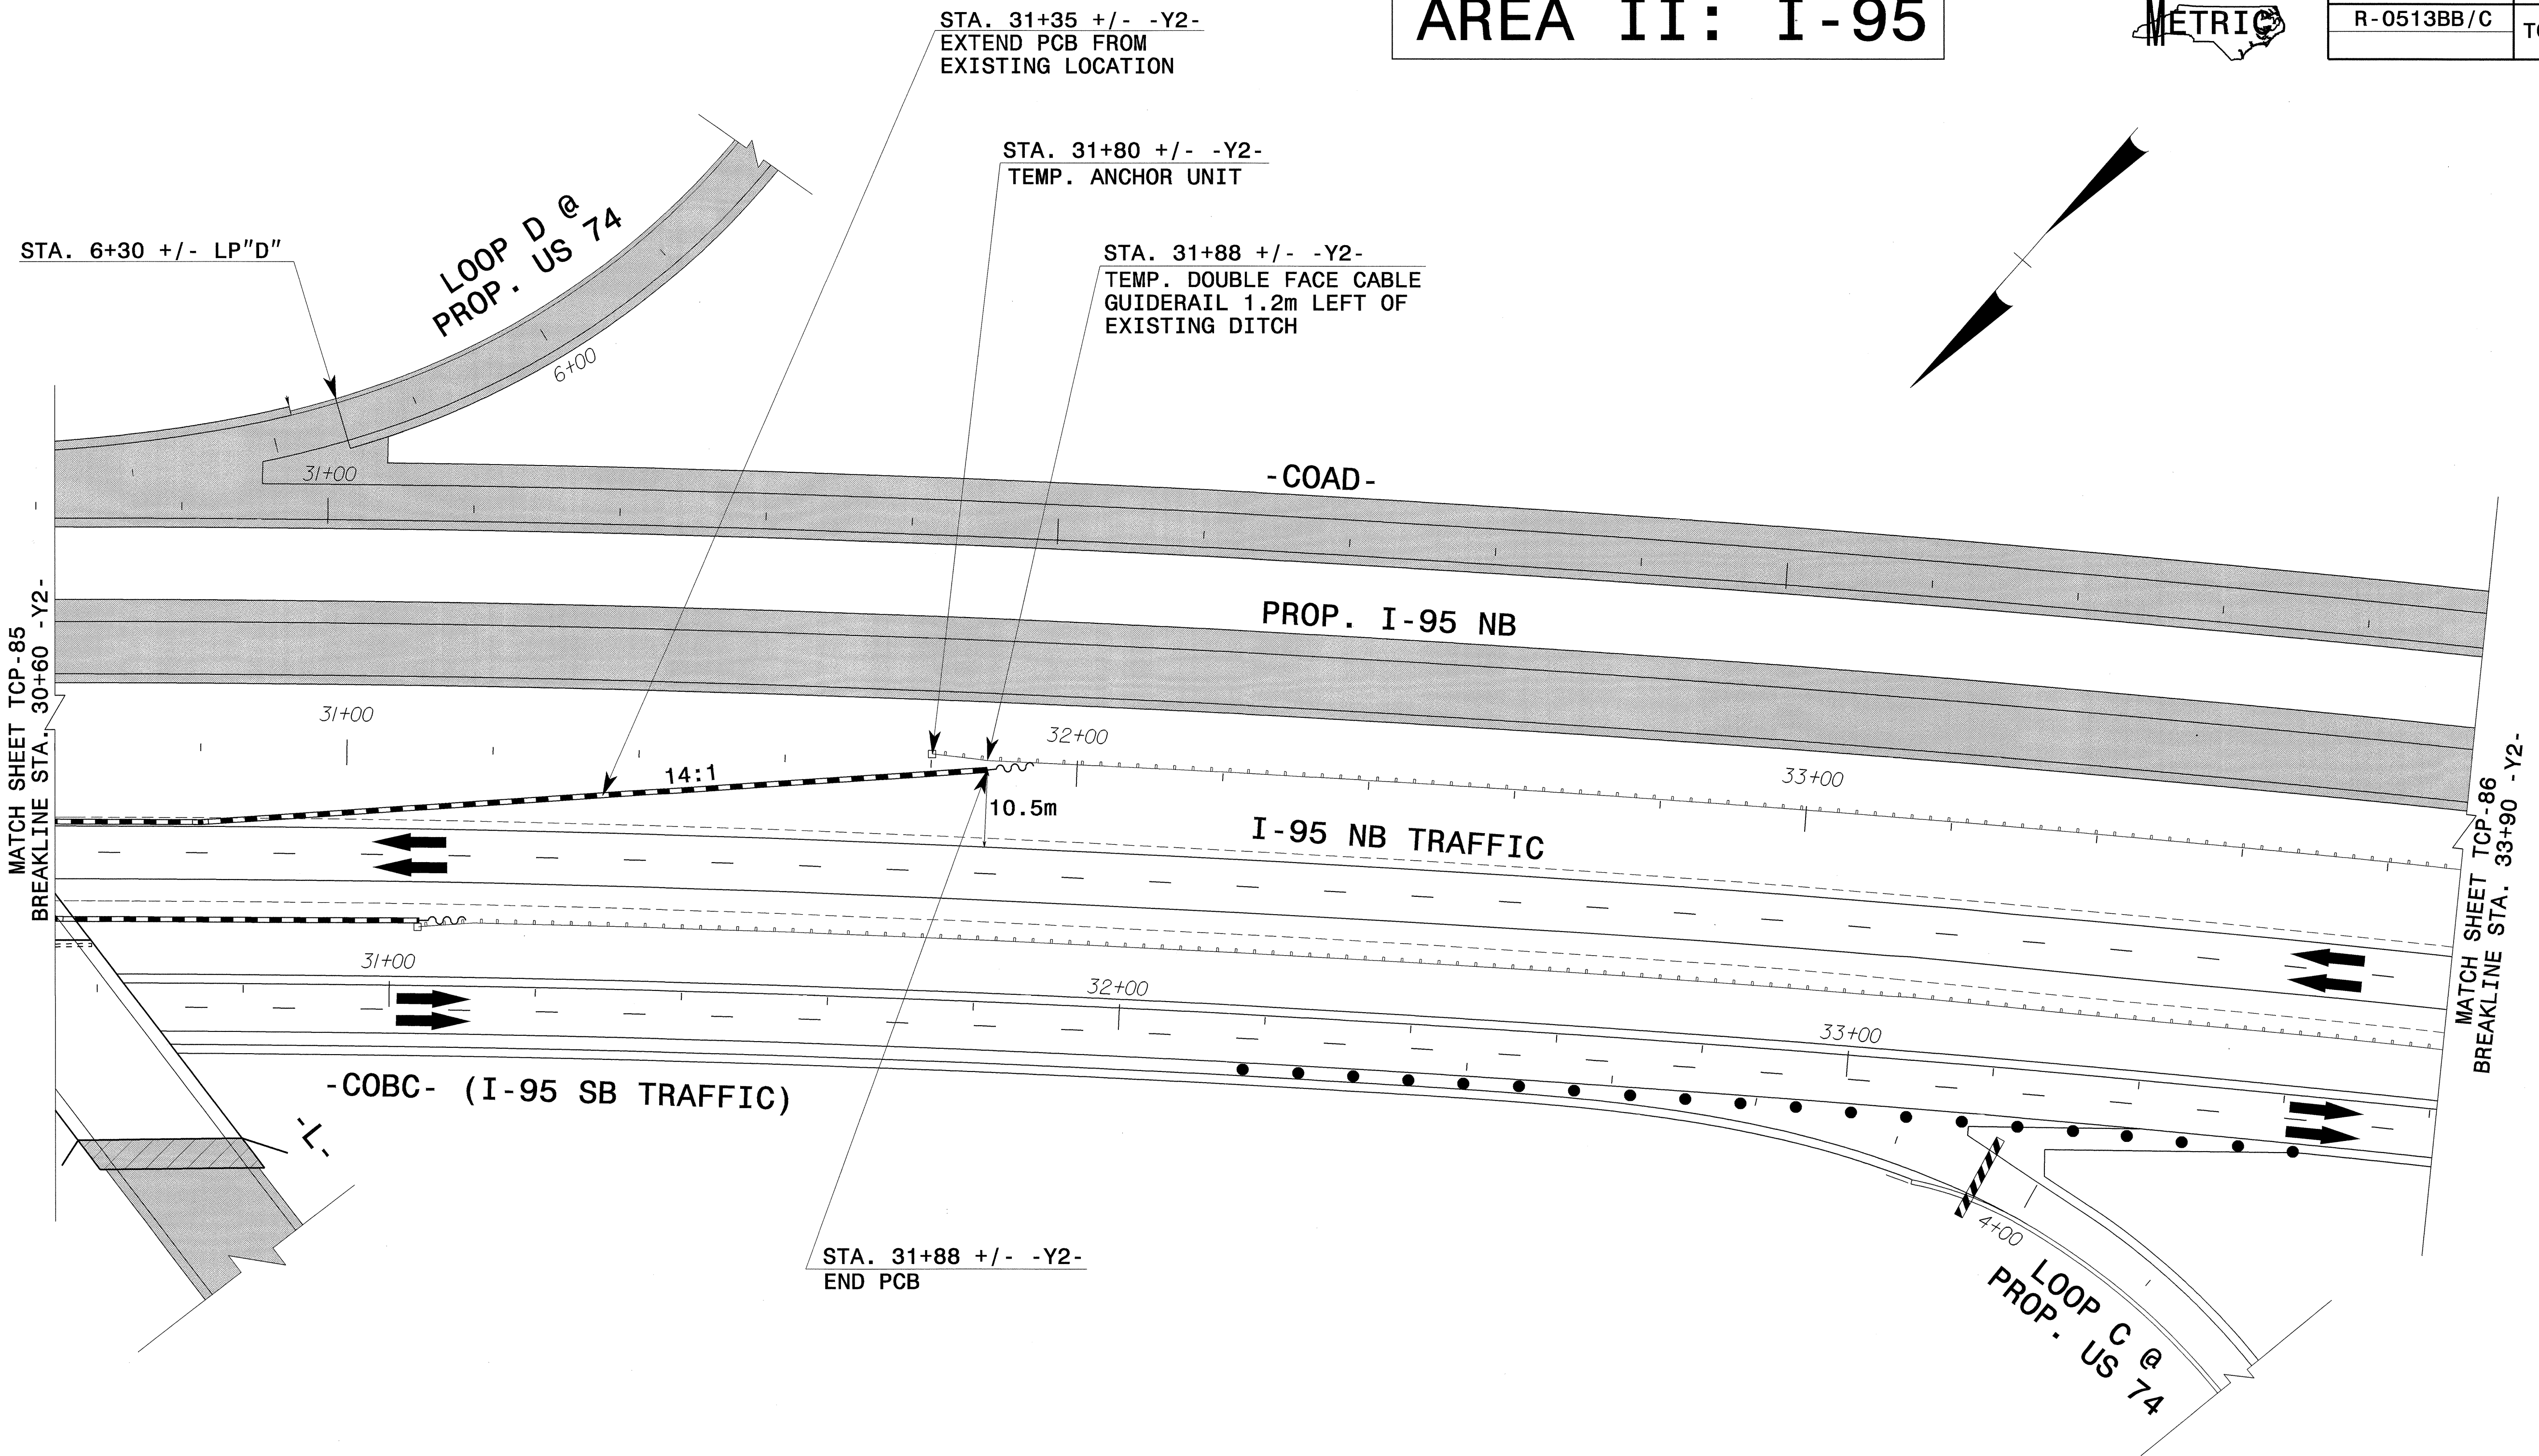

PROJ. REFERENCE NO. R-0513BB/C	SHEET NO. TCP-85A
-----------------------------------	----------------------



24-JUN-2004 12:02
 F:\TCP\FINAL TCP\SR513C_TC-TCP085A.dgn
 msteele\mst AT 11/22/03

APPROVED: *John S. Kite* DATE: 6/25/04

SEAL

**PHASE IIC
-Y2- CONSTRUCTION**

SCALE: 1:500		REVISIONS
DATE: 01-30-04		
DWG. BY: SBC		
DESIGN BY: CLM		
REVIEWED BY: CLM		

CADD FILE: R513C TC Y2 STEP 1 SH7.DGN