


AREA II: I-95

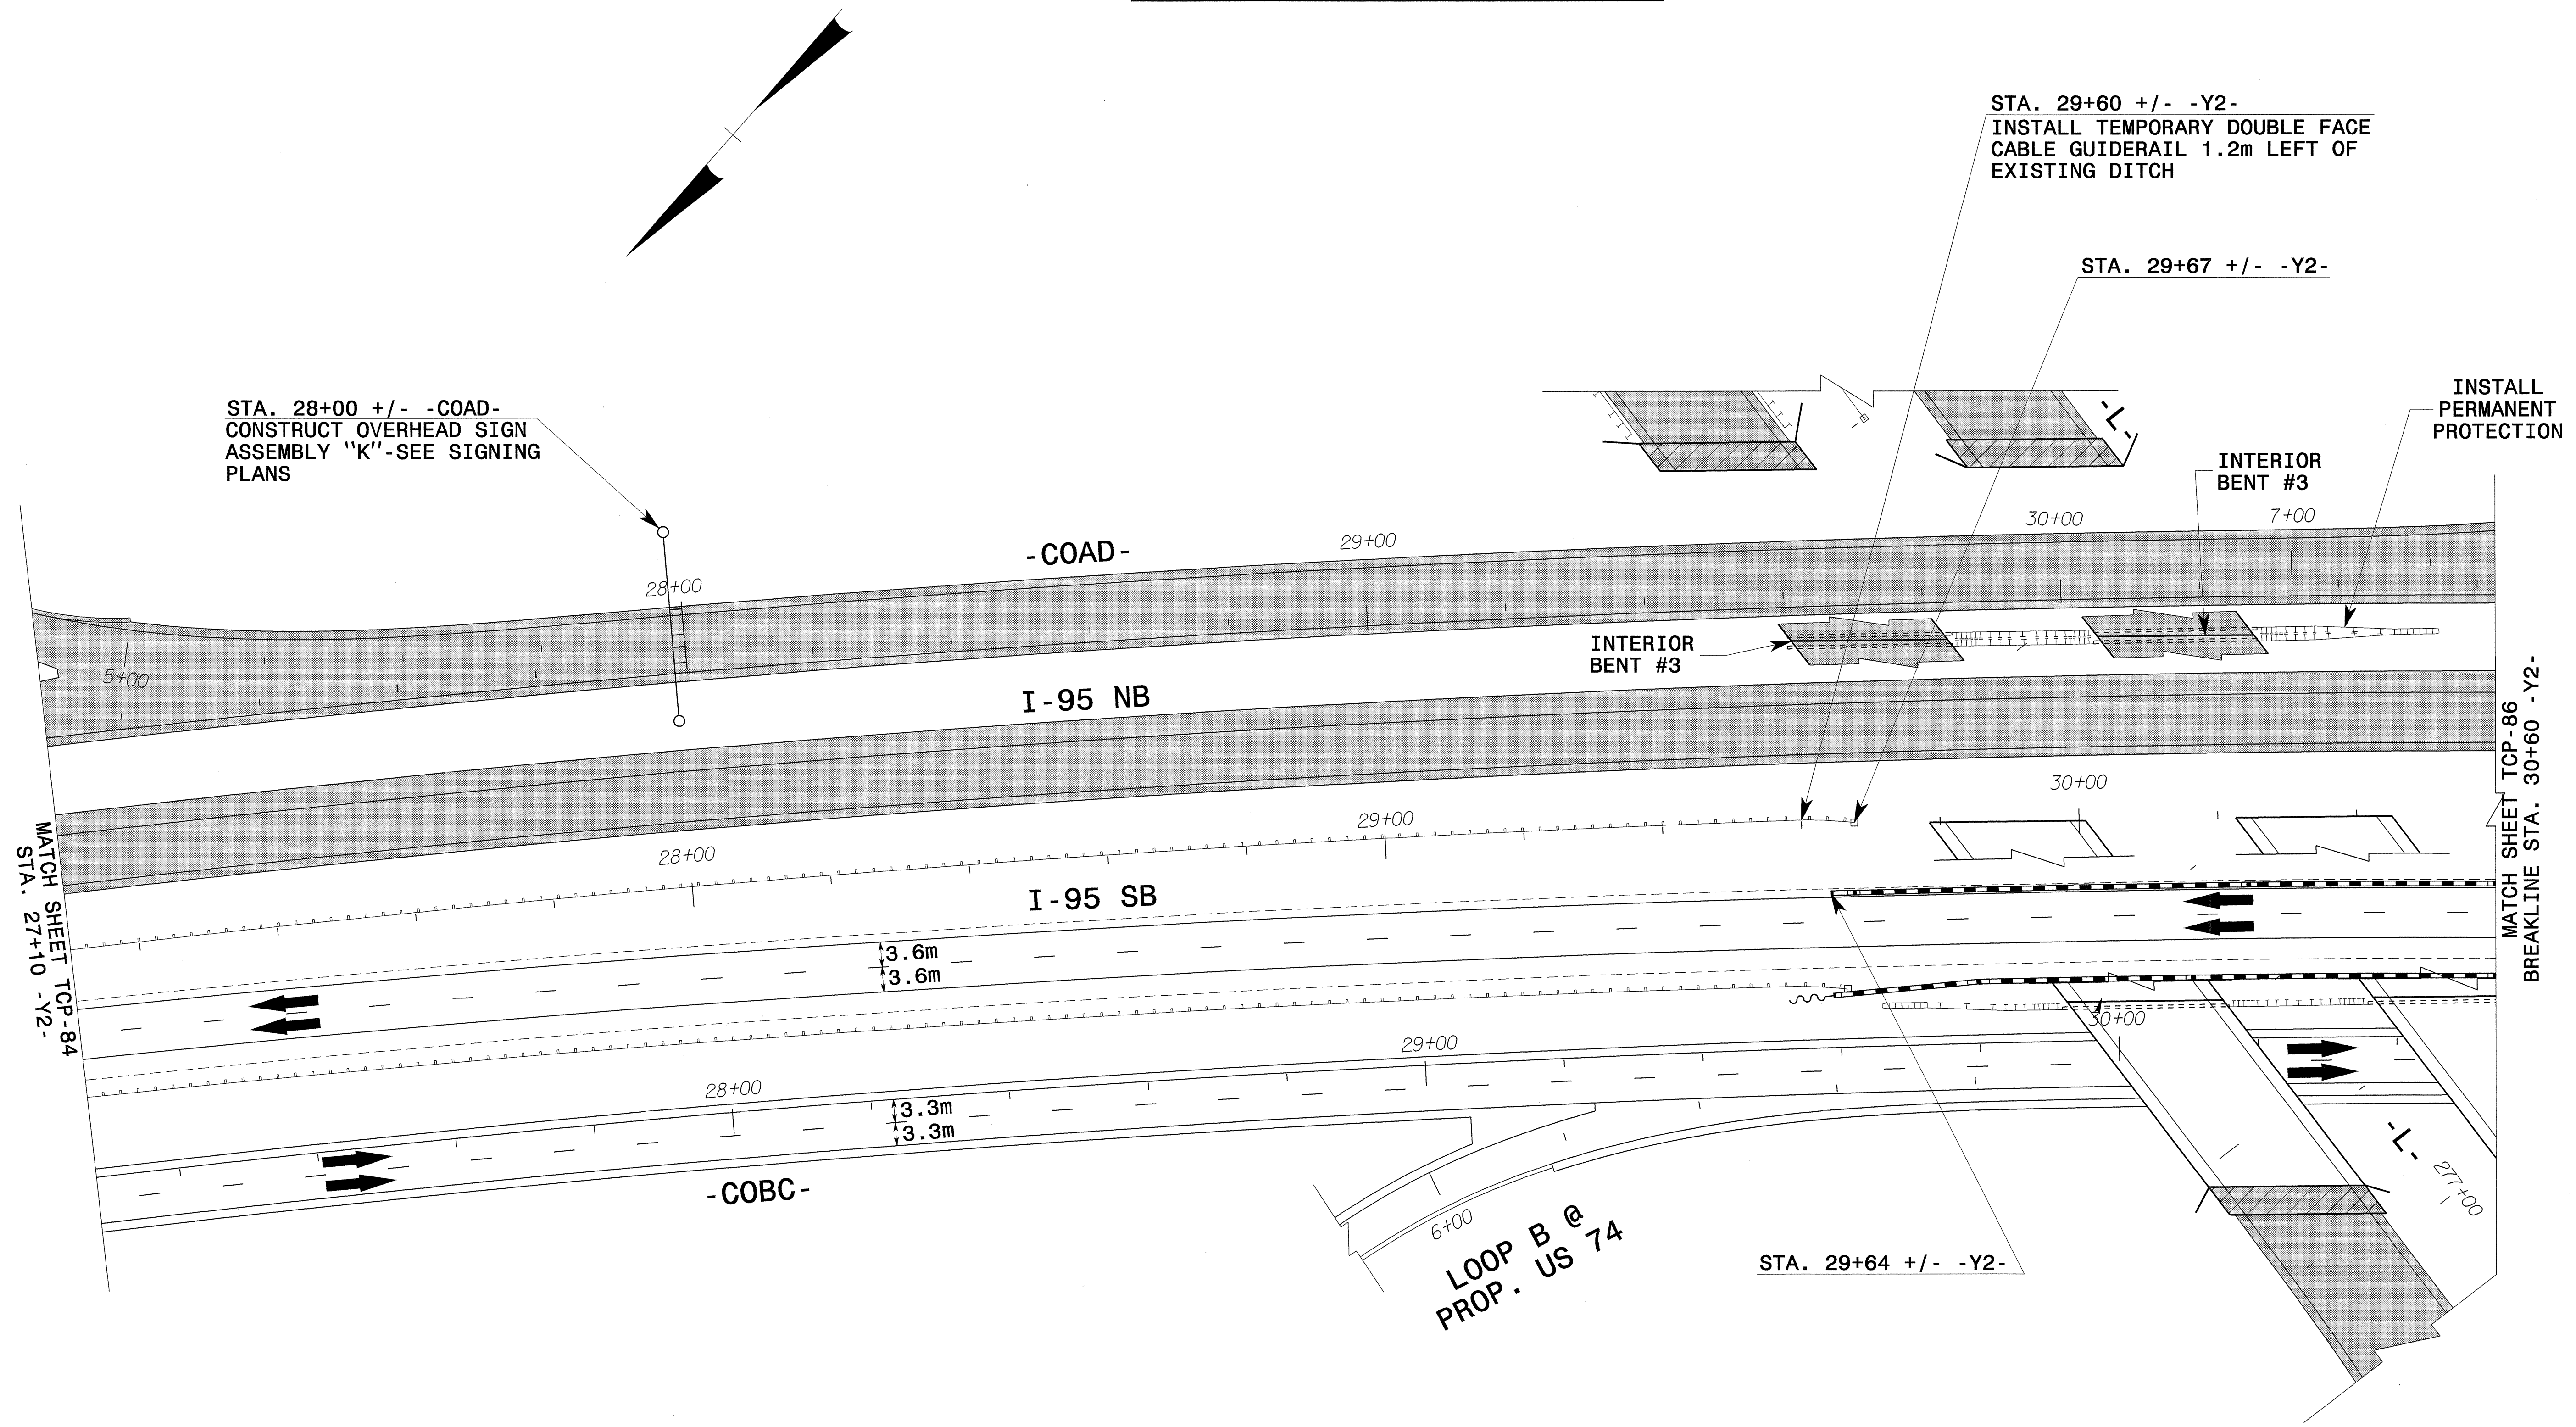

PROJ. REFERENCE NO.	SHEET NO.
R-0513BB/C	TCP-85



24-JUN-2004 13:02
 FA_TCP_FINAL_TCP_S8513C_IC_TCP085.dgn
 mstfeelm AT TET2233

APPROVED: <i>John S. Kite</i> DATE: 6/25/04	<h2>PHASE IIC -Y2- CONSTRUCTION</h2>	
SCALE: 1:500		REVISIONS
DATE: 01-30-04		
DWG. BY: SBC		
DESIGN BY: CLM		
REVIEWED BY: CLM		CADD FILE