


# AREA I: I-95




PROJ. REFERENCE NO.	SHEET NO.
R-0513BB/C	TCP-84

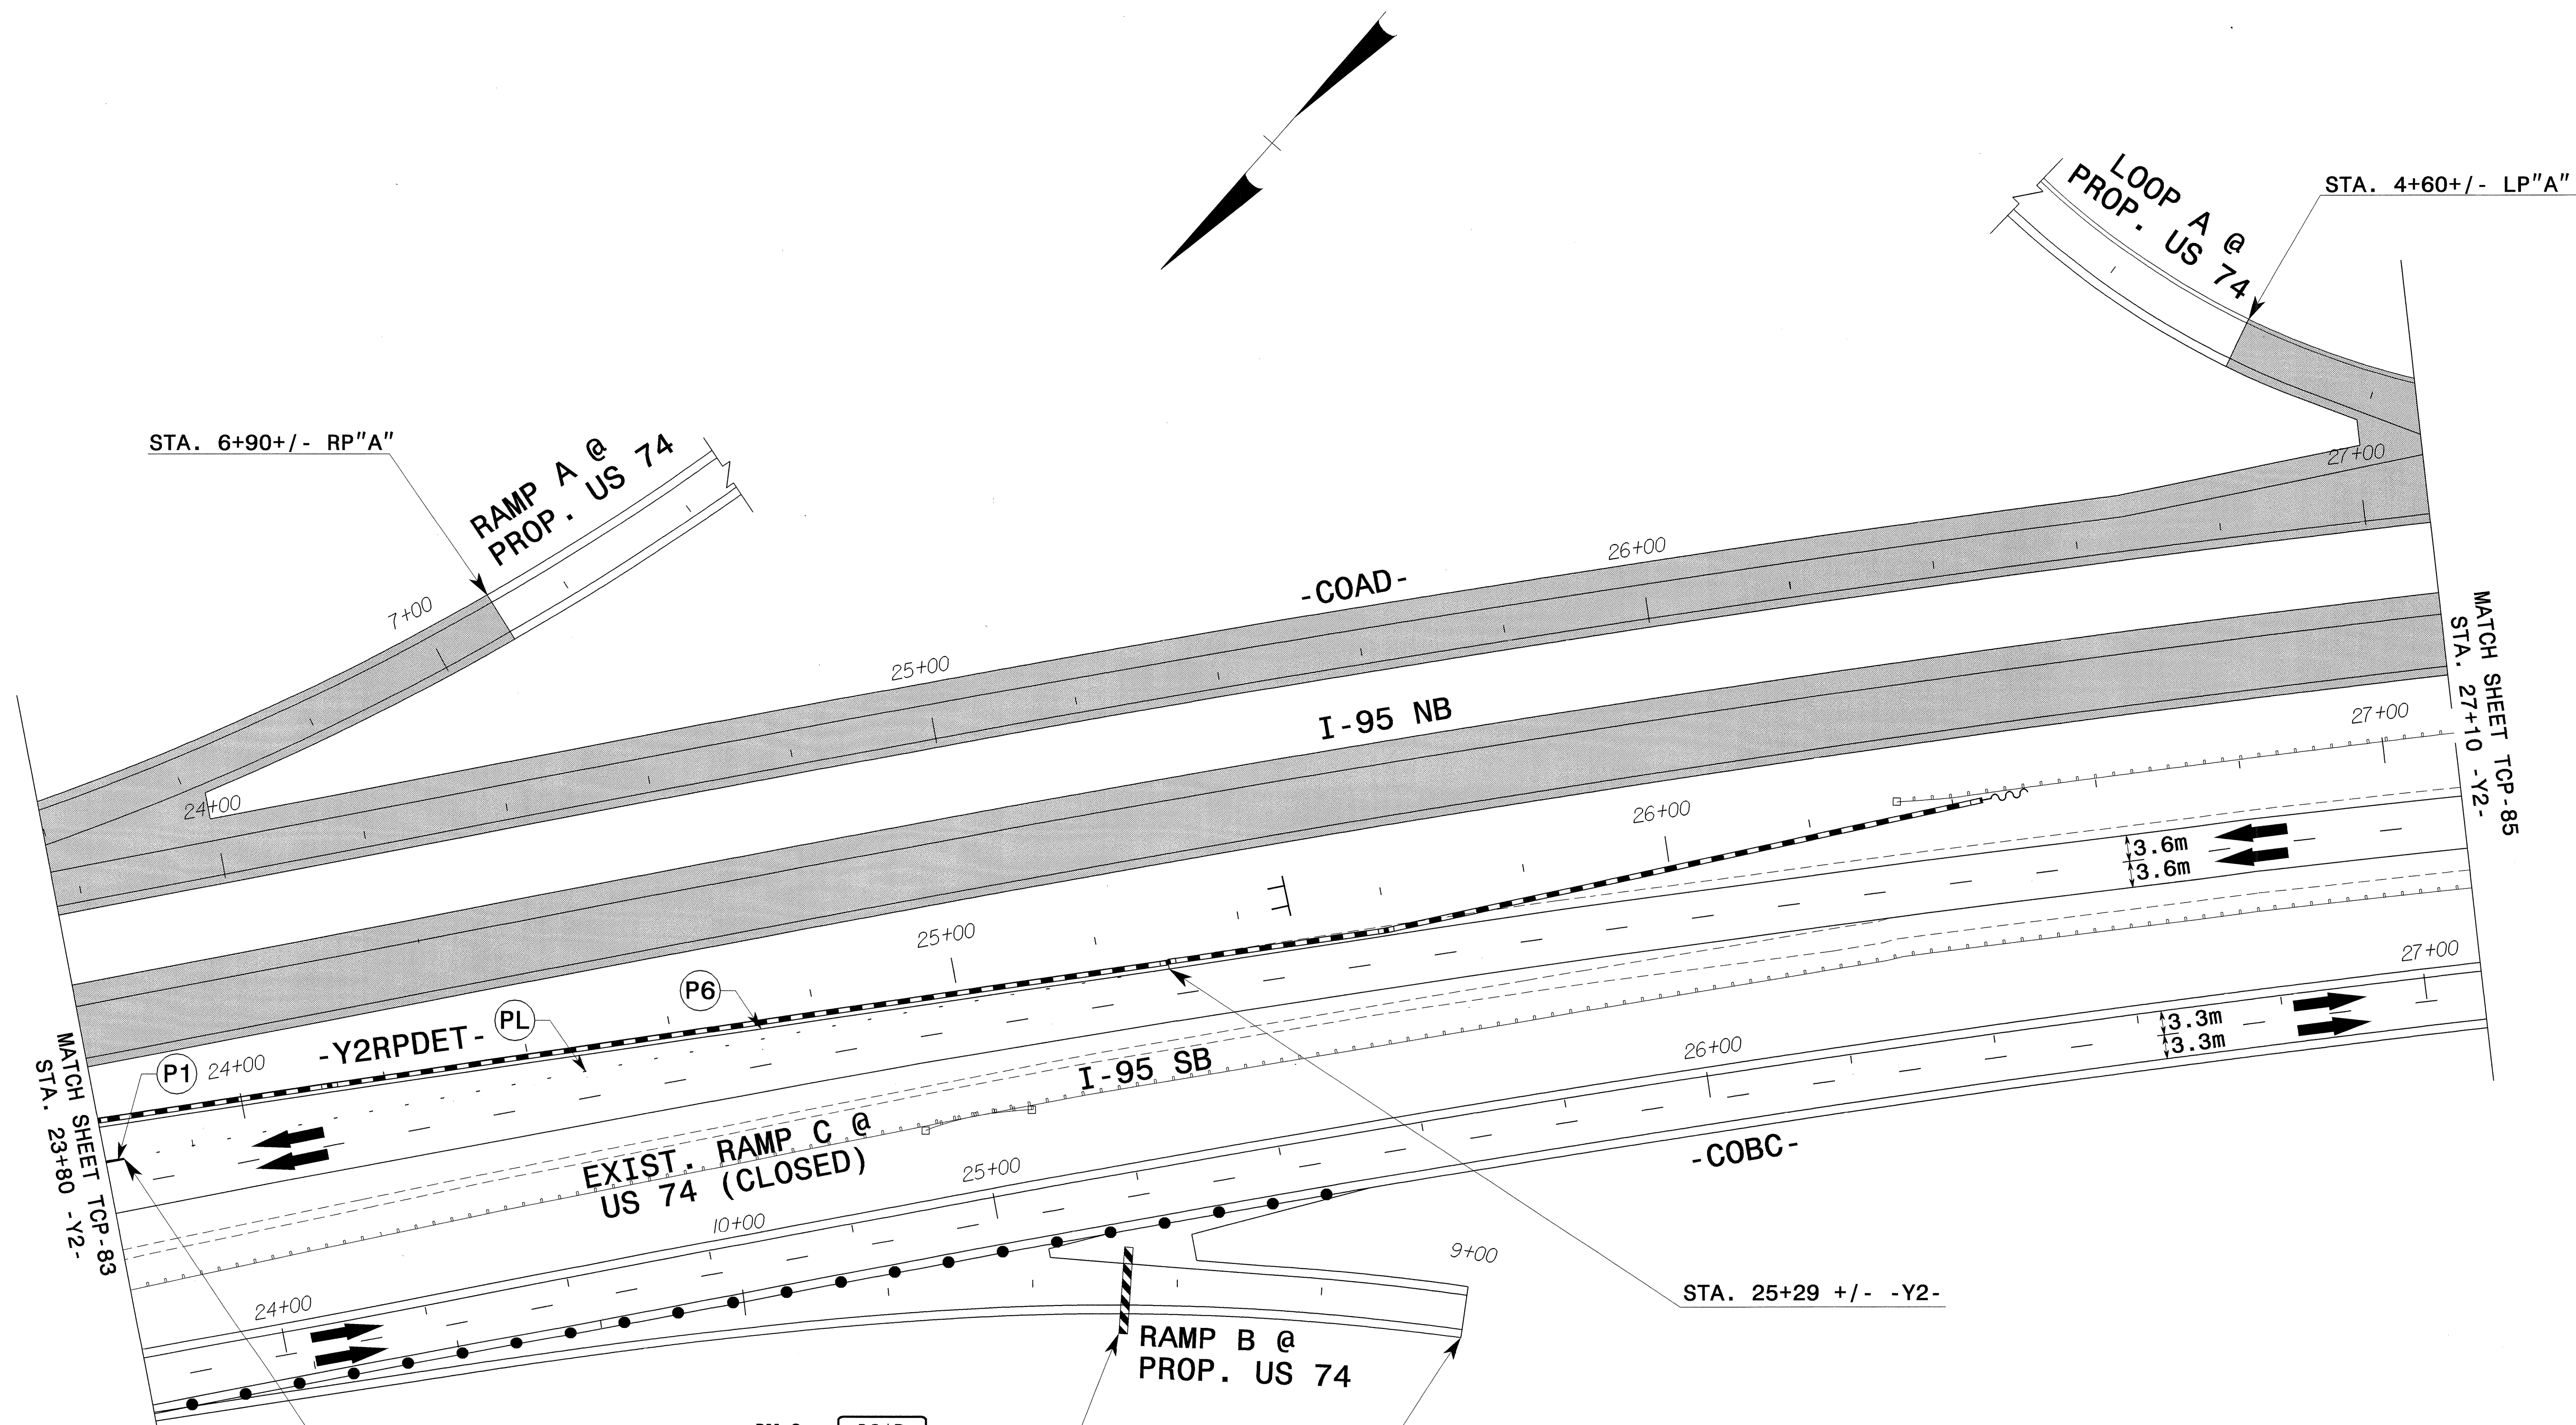

MATCH SHEET TCP-83  
STA. 23+80 -Y2-

MATCH SHEET TCP-85  
STA. 27+10 -Y2-

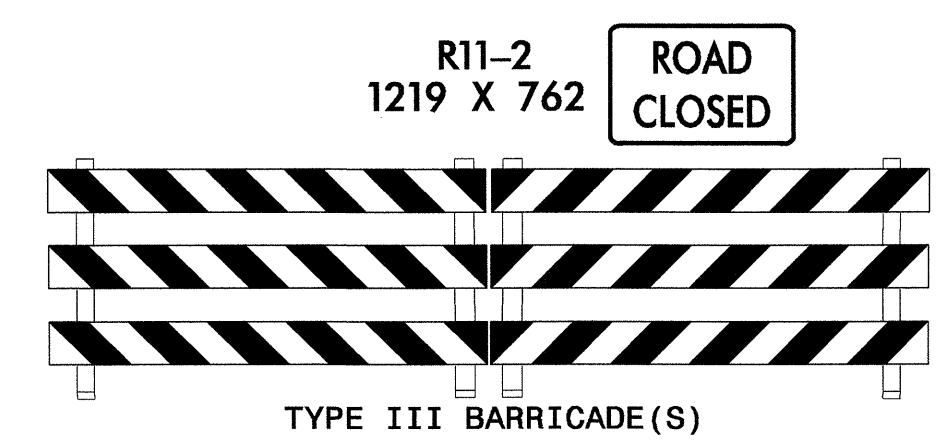

APPROVED: <i>[Signature]</i>	DATE: 6/25/04	<b>PHASE IIC -Y2- CONSTRUCTION</b>	
	SCALE: 1:500		
	DATE: 01-30-04		
	DWG. BY: SBC		
	DESIGN BY: CLM		
REVIEWED BY: CLM			REVISIONS

24-JUN-2004 10:09  
C:\P\0513\B\C\TC-TCP084.dgn  
PLT: J. NITE  
PLOT: J. NITE