



# AREA II: I-95

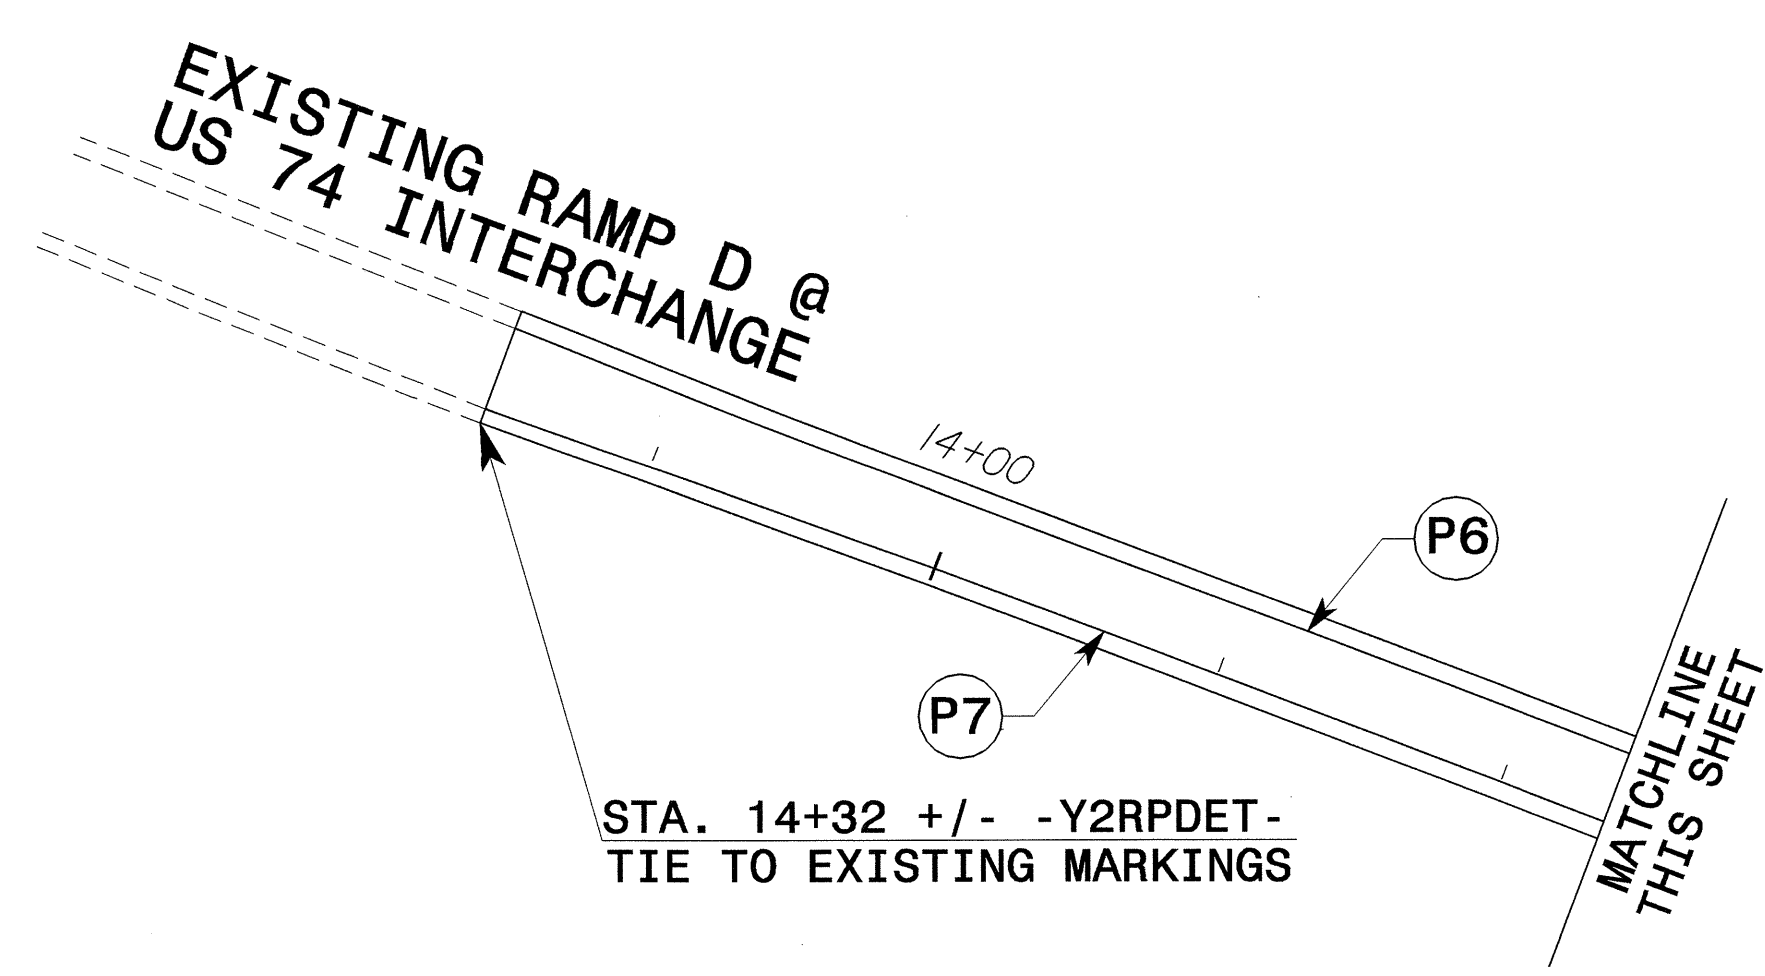

|                     |           |
|---------------------|-----------|
| PROJ. REFERENCE NO. | SHEET NO. |
| R-0513BB/C          | TCP-83    |

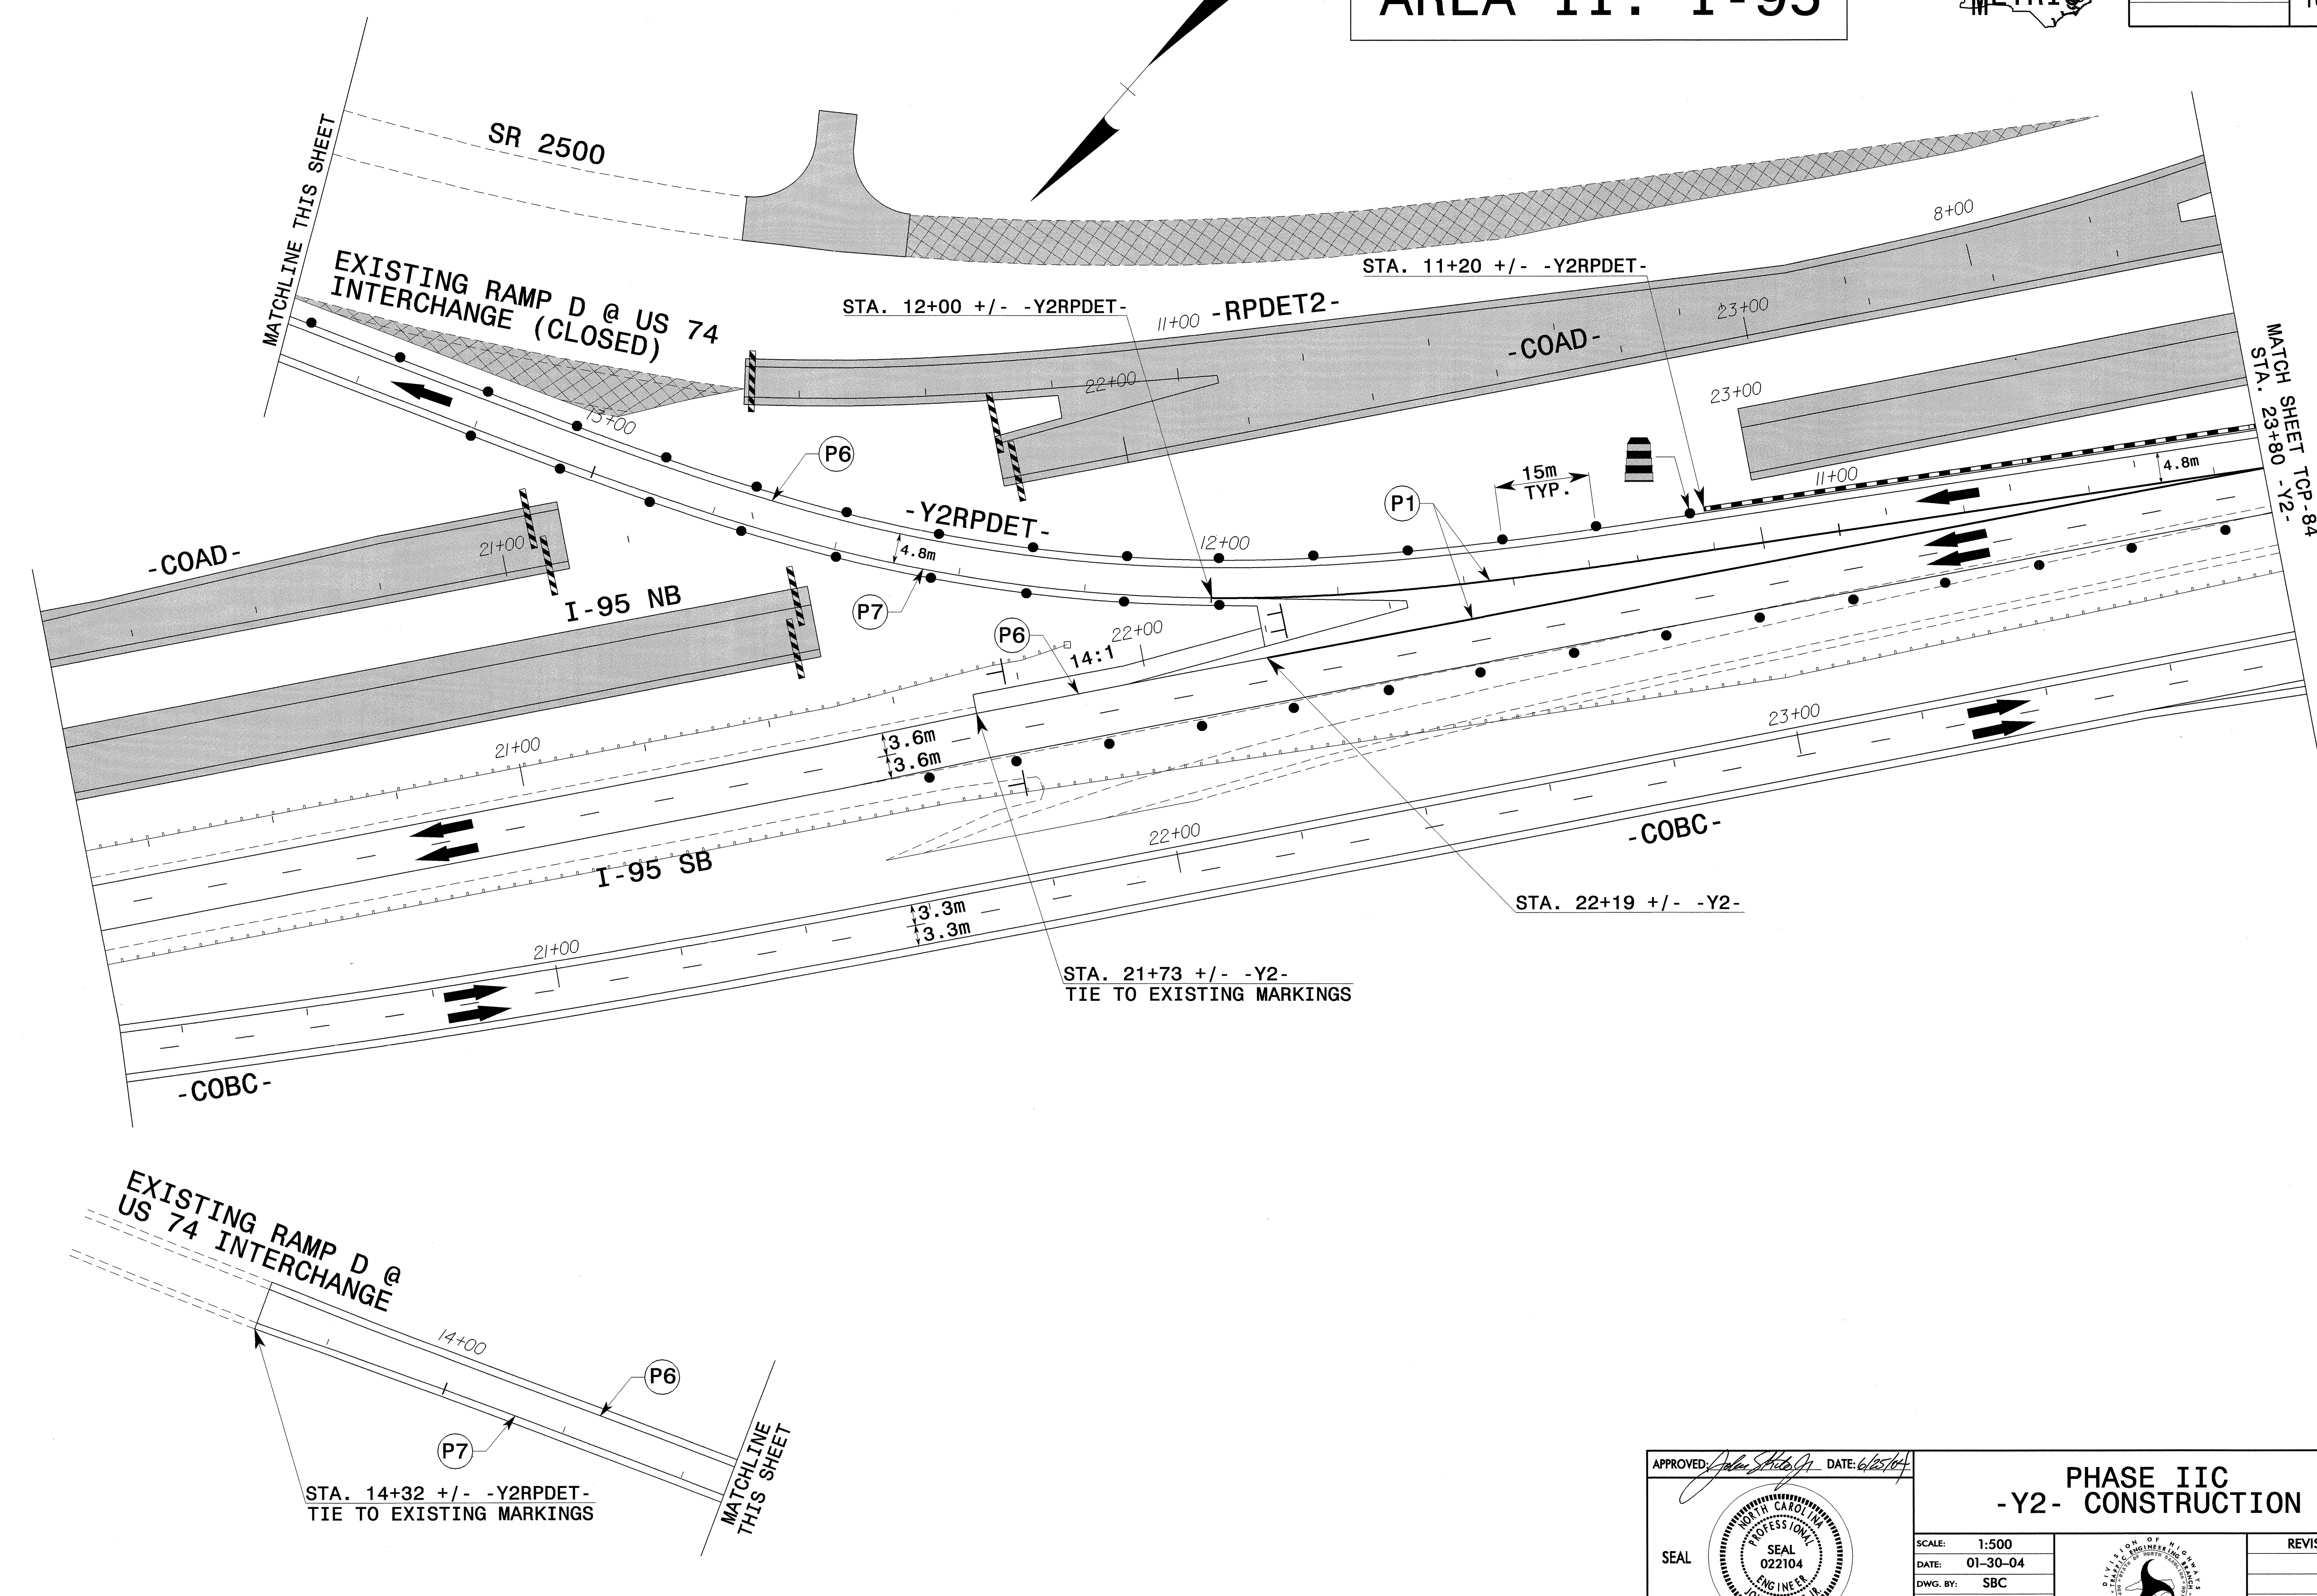

24-JUN-2004 12:02  
 E:\TCN\FINAL\TOP\SRP513C.TC-TCP083.dgn  
 msteeleman AT TELC21231

APPROVED: *John S. Kite Jr.* DATE: 6/25/04

SEAL

**PHASE IIC  
-Y2- CONSTRUCTION**

|                  |  |           |
|------------------|--|-----------|
| SCALE: 1:500     |  | REVISIONS |
| DATE: 01-30-04   |  |           |
| DWG. BY: SBC     |  |           |
| DESIGN BY: CLM   |  |           |
| REVIEWED BY: CLM |  |           |

CADD FILE