


# AREA II: I-95




PROJ. REFERENCE NO.	SHEET NO.
R-0513BB/C	TCP-79

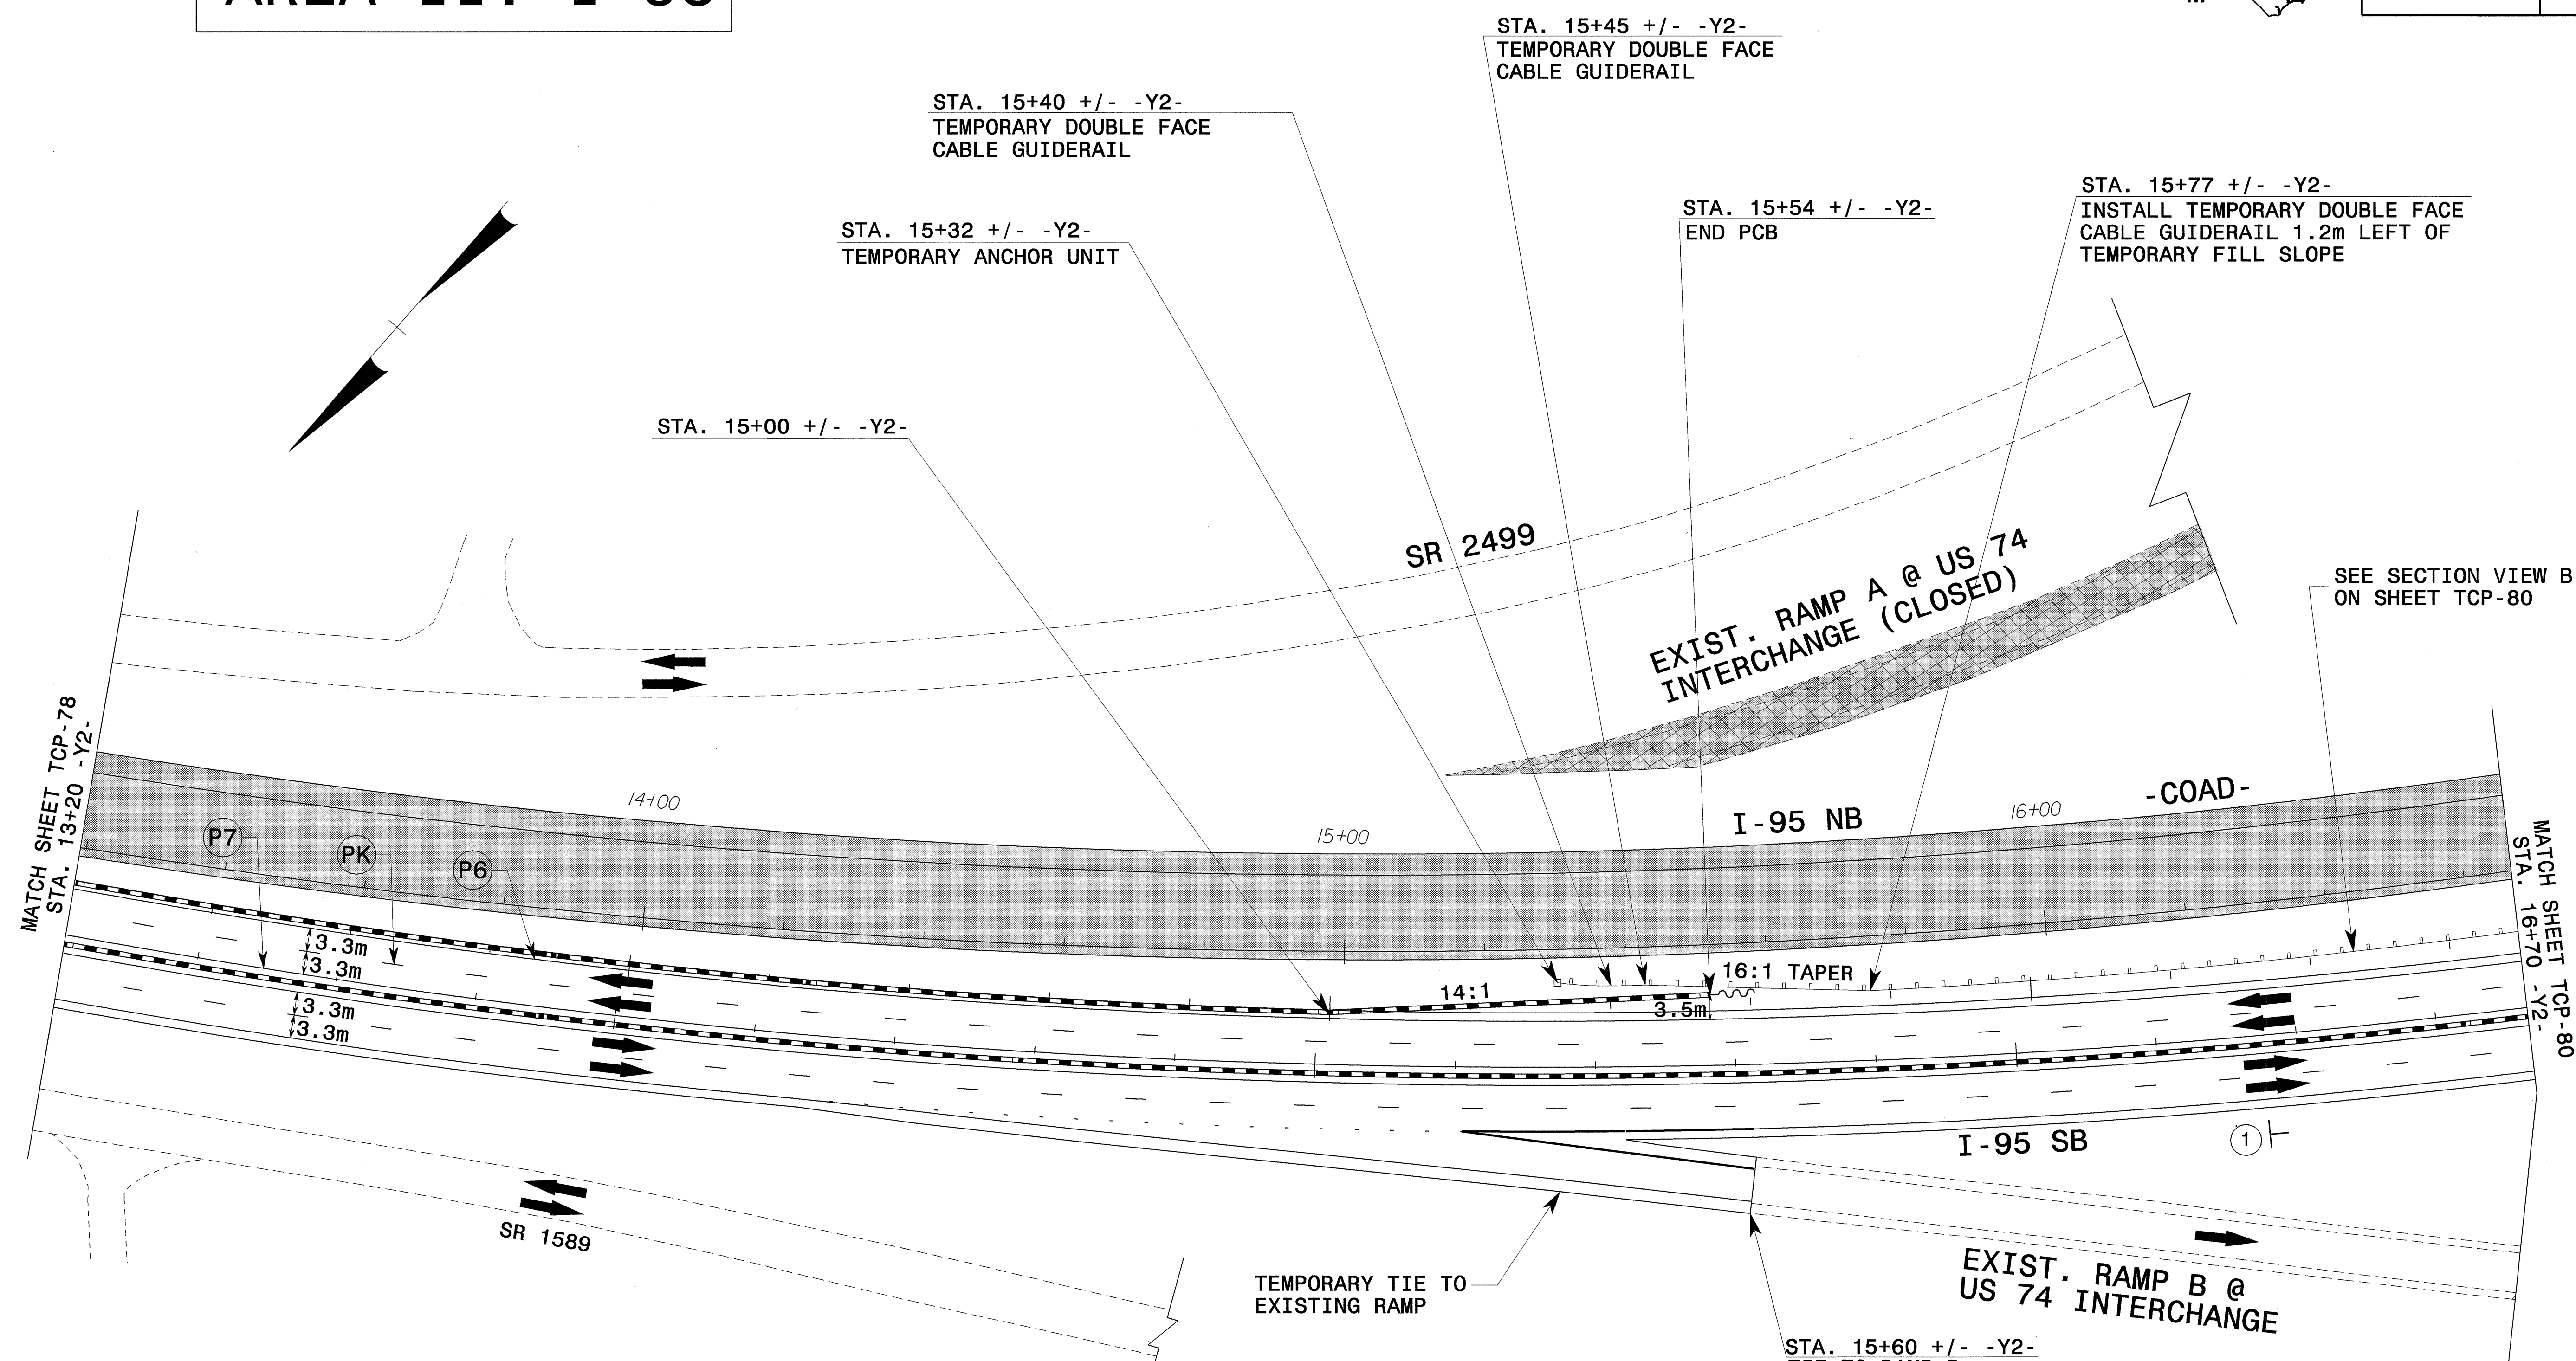

MATCH SHEET TCP-78  
STA. 13+20 -Y2-

MATCH SHEET TCP-80  
STA. 16+70 -Y2-

SEE SECTION VIEW B - B  
ON SHEET TCP-80

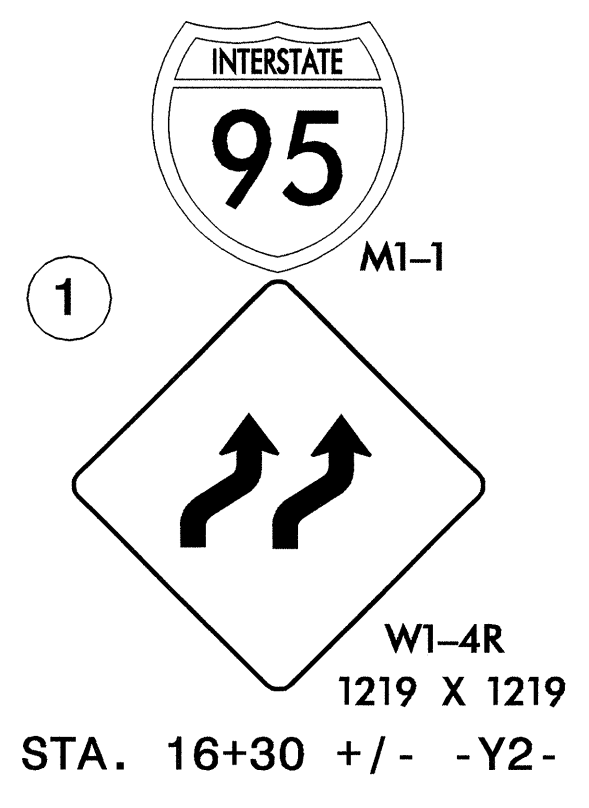

APPROVED: *[Signature]* DATE: 6/25/04

SEAL

<b>PHASE IIC -Y2- CONSTRUCTION</b>	
SCALE: 1:500	REVISIONS
DATE: 01-30-04	
DWG. BY: SBC	
DESIGN BY: CLM	
REVIEWED BY: CLM	

25-JUN-2004 14:42  
F:\TCP\FINAL TCP\513BB\C-TCP079.dgn  
mstfeiman AT TETC21231