



# AREA II: I-95



PROJ. REFERENCE NO.	SHEET NO.
R-0513BB/C	TCP-78


MESSAGE NO. 1	MESSAGE NO. 2
TRAFFIC SHIFT RIGHT	1/2 MILE AHEAD
CHANGEABLE MESSAGE SIGN	

MESSAGE NO. 1	MESSAGE NO. 2
TRAFFIC SHIFT RIGHT	1 MILE AHEAD
CHANGEABLE MESSAGE SIGN	

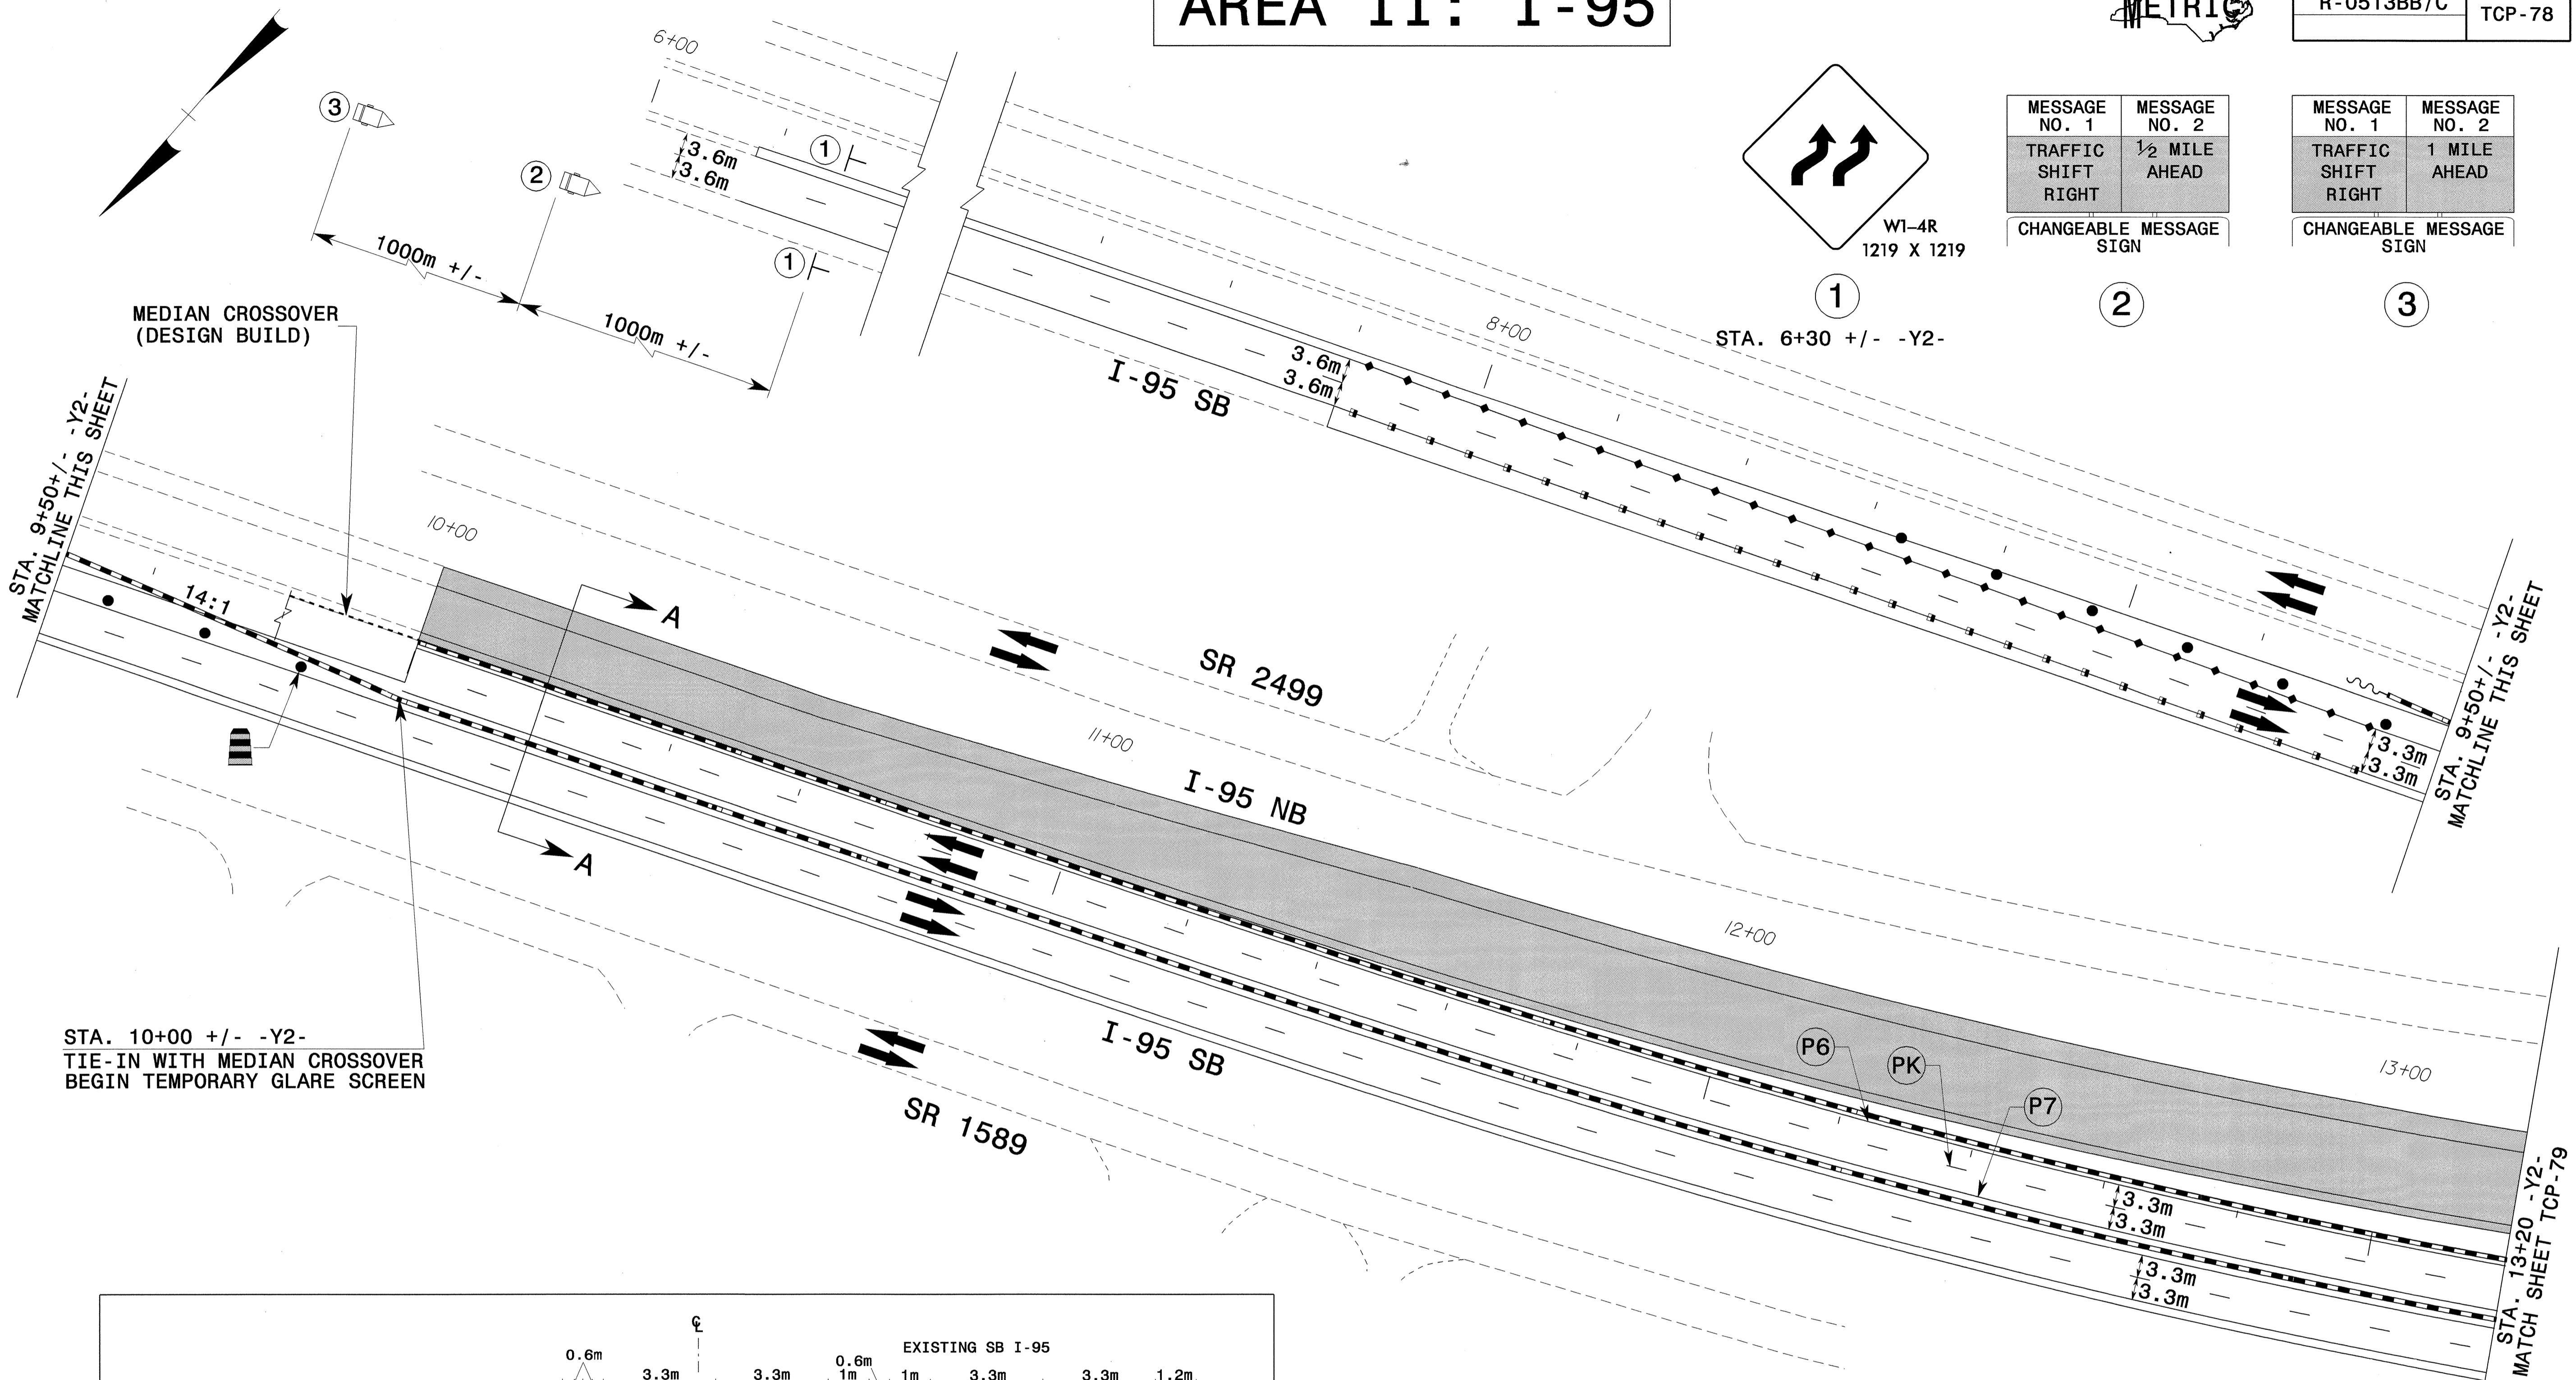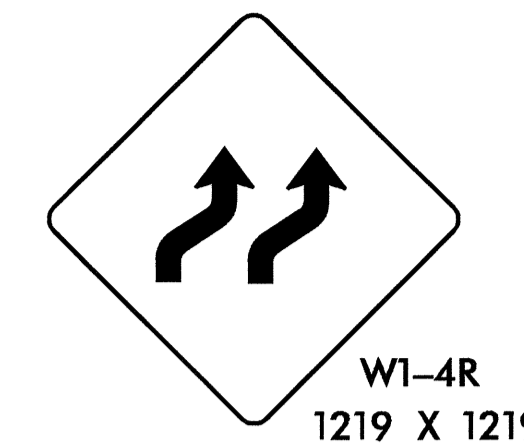

MEDIAN CROSSOVER (DESIGN BUILD)

STA. 10+00 +/- -Y2-  
TIE-IN WITH MEDIAN CROSSOVER  
BEGIN TEMPORARY GLARE SCREEN

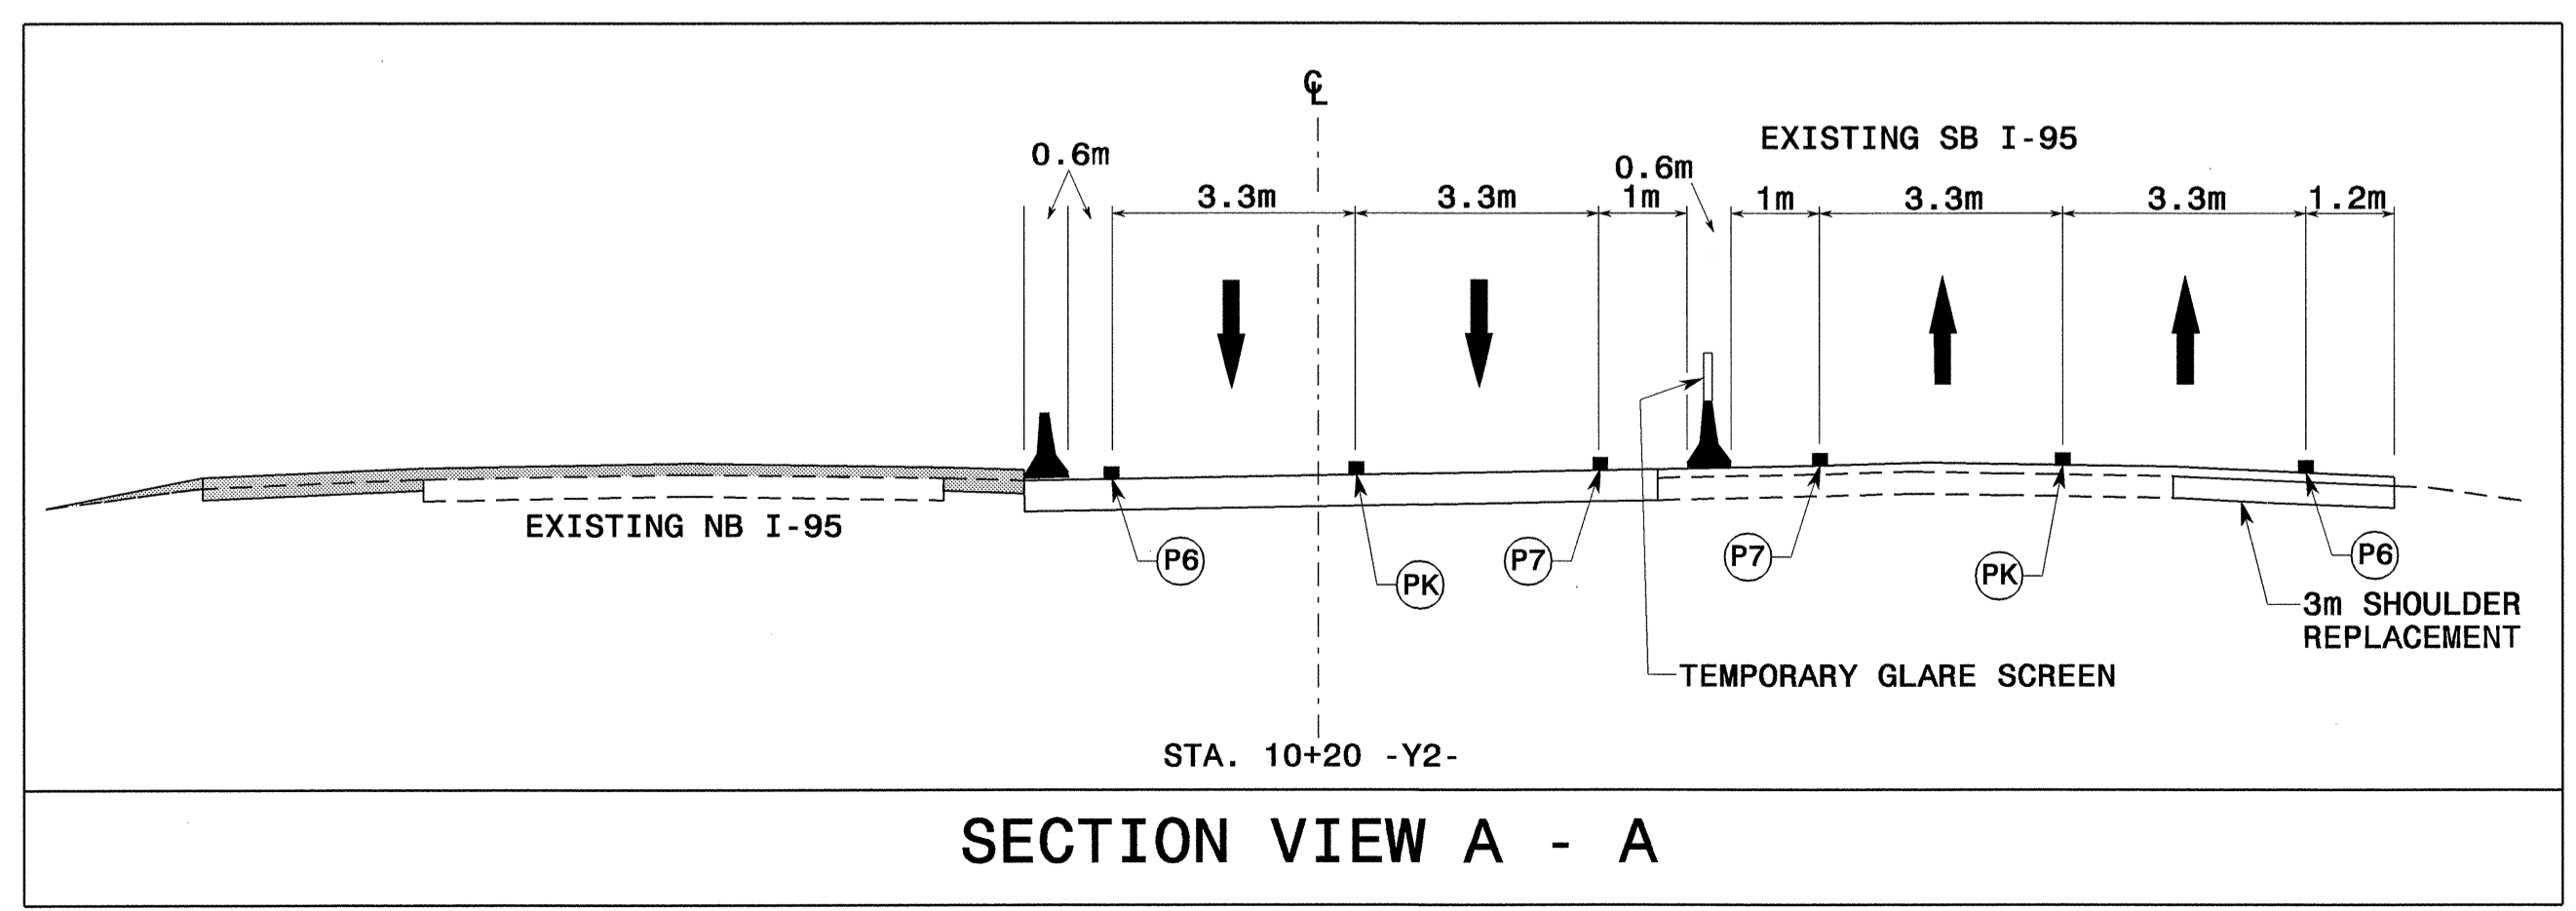

SECTION VIEW A - A

APPROVED: *[Signature]* DATE: 6/25/04

SEAL: NORTH CAROLINA PROFESSIONAL ENGINEER JOHN S. KITE, JR. 022104

**PHASE IIC -Y2- CONSTRUCTION**

SCALE: 1:500	REVISIONS
DATE: 01-30-04	
DWG. BY: SBC	
DESIGN BY: CLM	
REVIEWED BY: CLM	CAPO FILE

25-JUN-2004 10:56 F:\TCP\FINAL TCP\SR513C.TC\_TCP078.dgn mstfeilm AT TETC1231