


AREA II: I-95

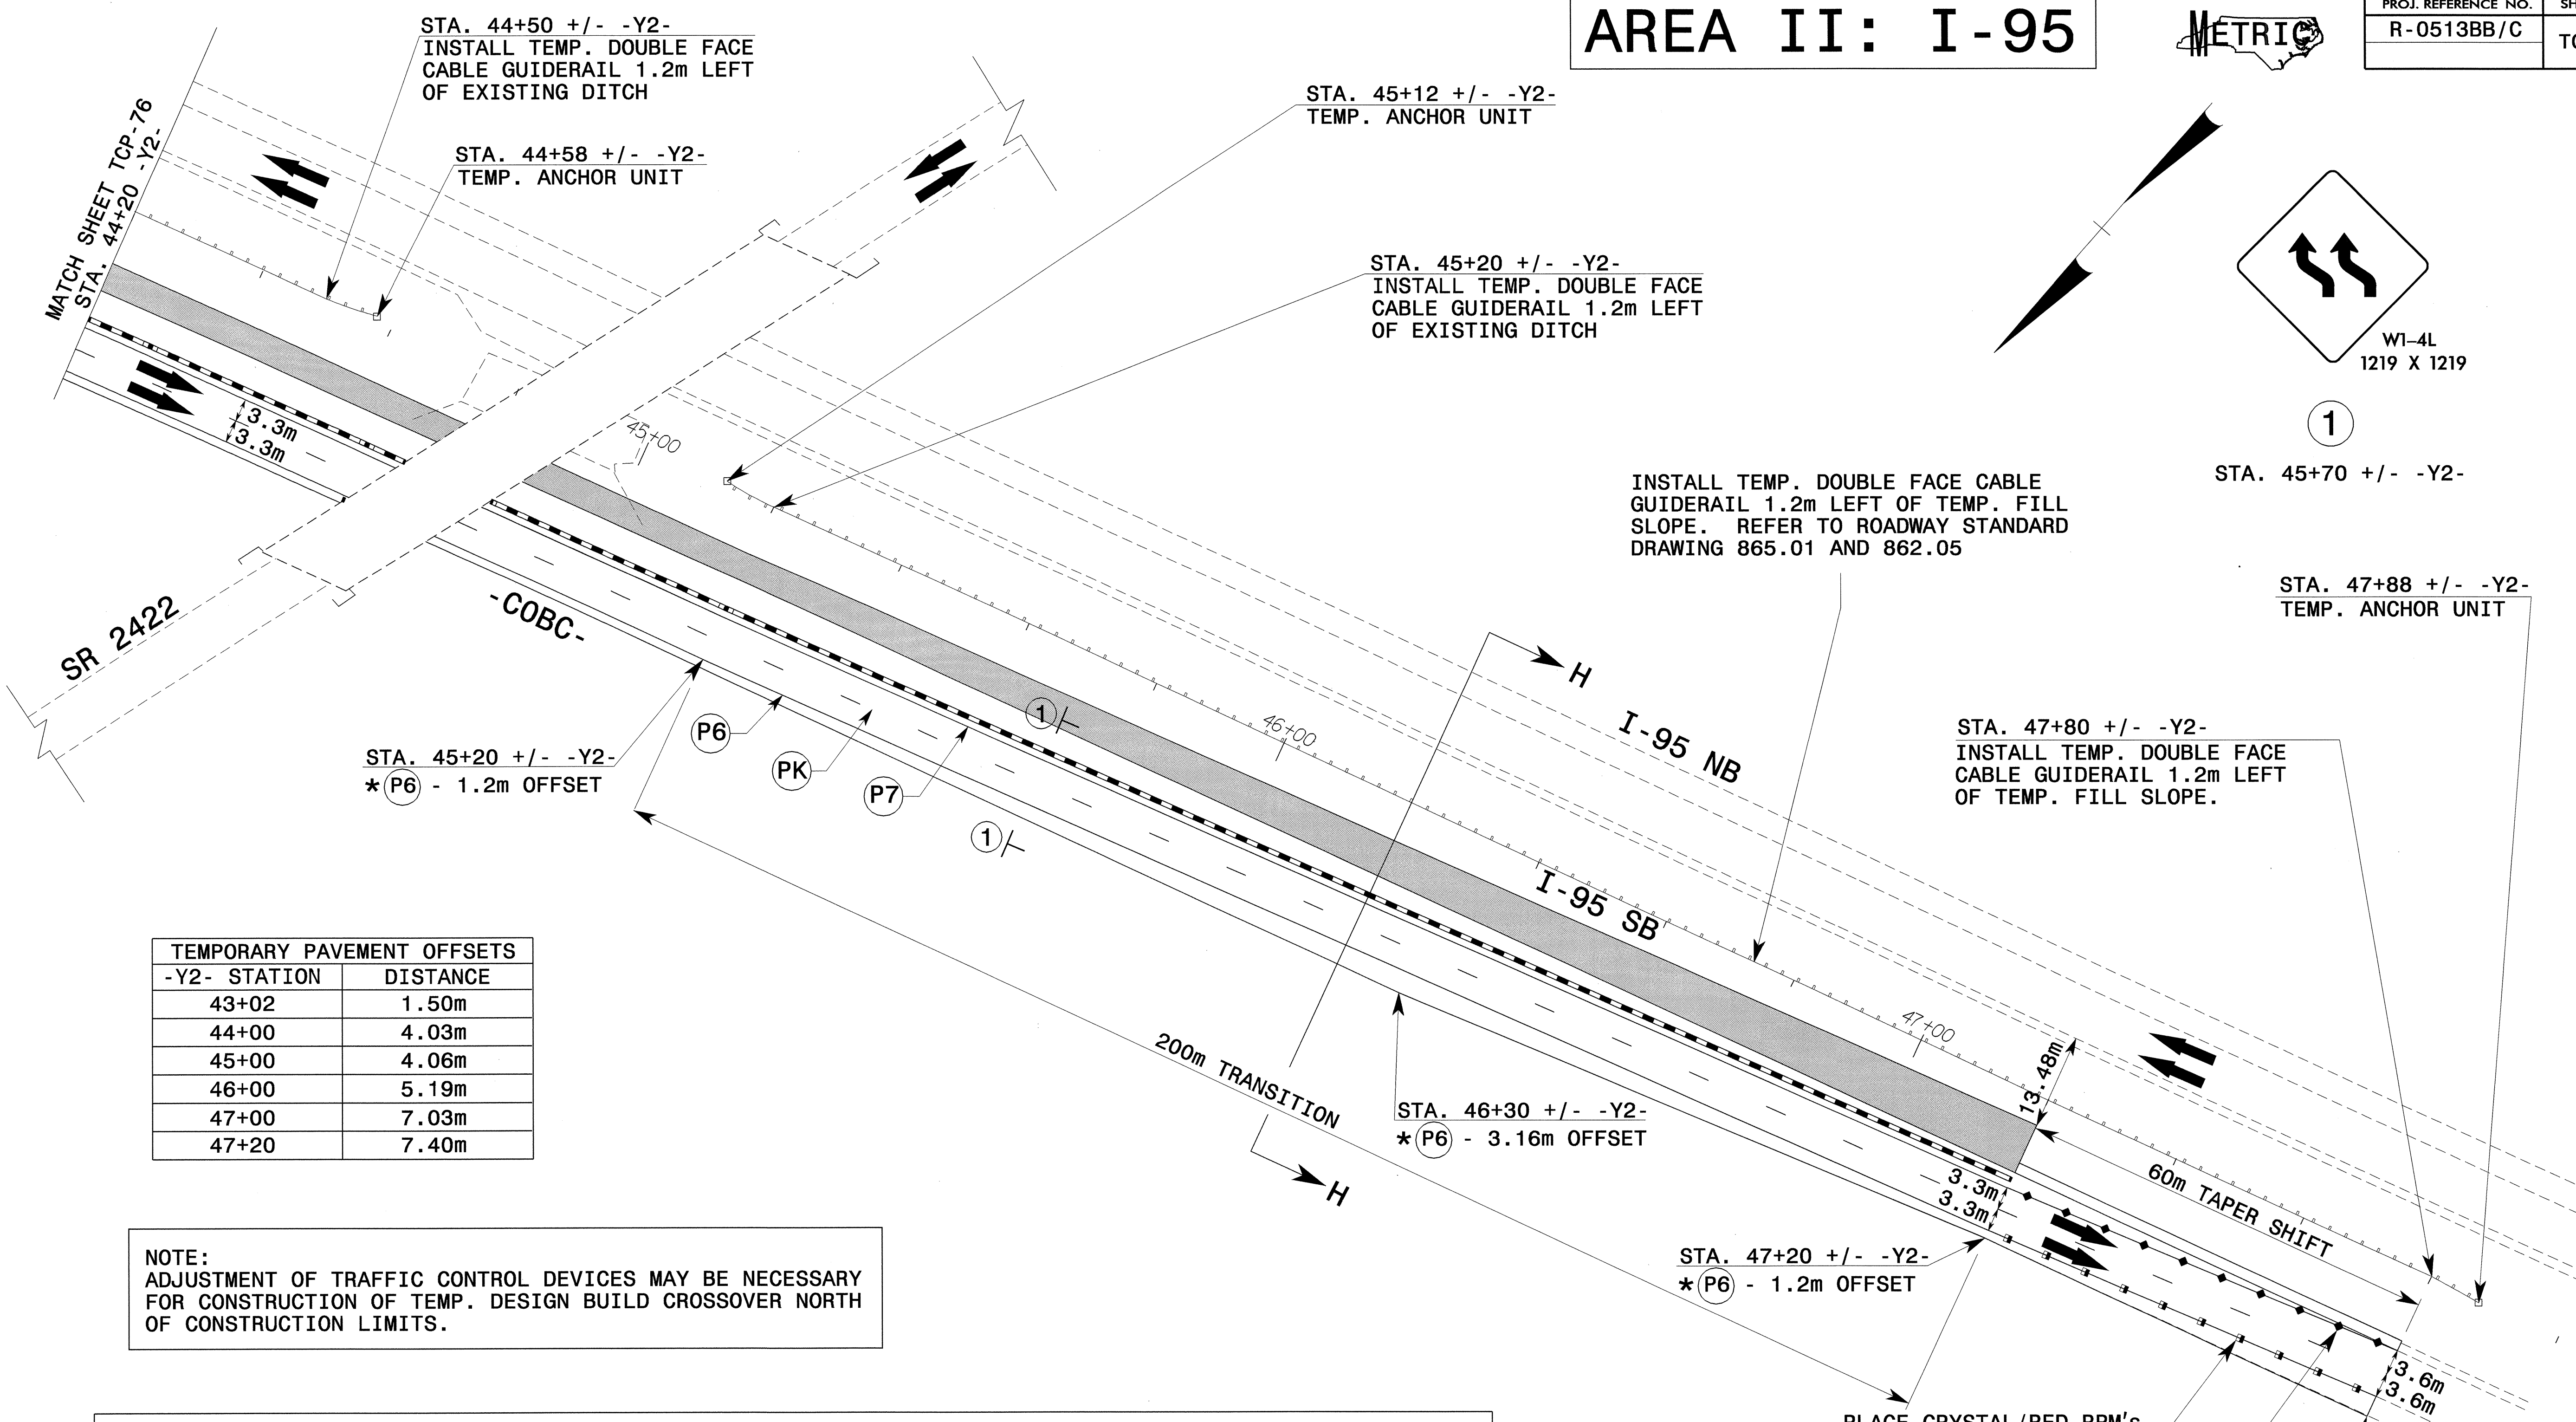


PROJ. REFERENCE NO.	SHEET NO.
R-0513BB/C	TCP-77



TEMPORARY PAVEMENT OFFSETS	
-Y2- STATION	DISTANCE
43+02	1.50m
44+00	4.03m
45+00	4.06m
46+00	5.19m
47+00	7.03m
47+20	7.40m

NOTE:
ADJUSTMENT OF TRAFFIC CONTROL DEVICES MAY BE NECESSARY FOR CONSTRUCTION OF TEMP. DESIGN BUILD CROSSOVER NORTH OF CONSTRUCTION LIMITS.

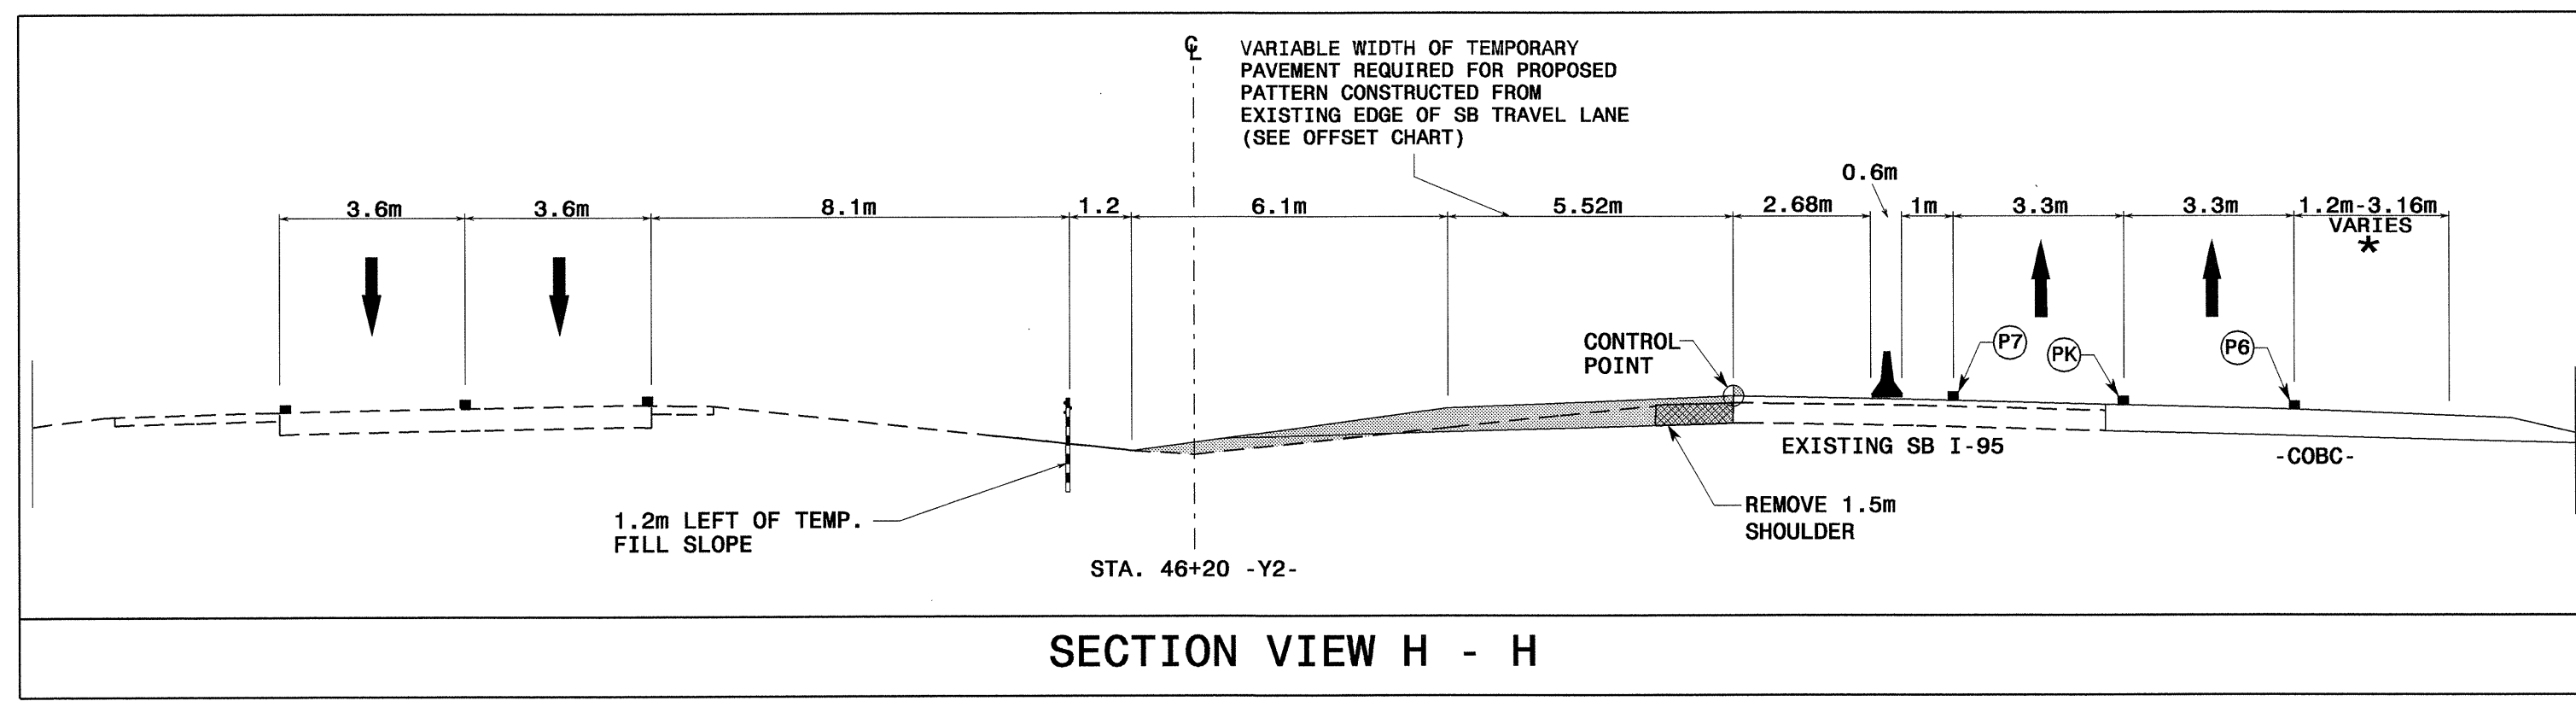

PLACE CRYSTAL/RED RPM'S @ 6m SPACING FOR LENGTH OF 60m TAPER SHIFT
PLACE YELLOW/YELLOW RPM'S @ 6m SPACING FOR LENGTH OF 60m TAPER SHIFT
STA. 47+80 +/- -Y2- TIE TO EXISTING MARKINGS

APPROVED: *[Signature]* DATE: 6/30/04

**PHASE IIB
-Y2- CONSTRUCTION**

SCALE: 1:500		REVISIONS
DATE: 01-30-04		
DWG. BY: SBC		
DESIGN BY: CLM		
REVIEWED BY: CLM		QAPP FILE

24-JUN-2004 12:00
 FA TCP\FINAL TCP\BIB3C-TC-TCP077.dgn
 msteele@dnr.nc.gov