



AREA II: I-95

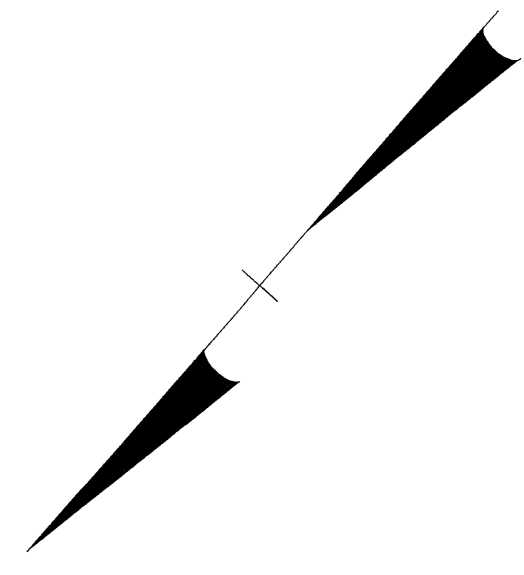

PROJ. REFERENCE NO. R-0513BB/C	SHEET NO. TCP-76
-----------------------------------	---------------------

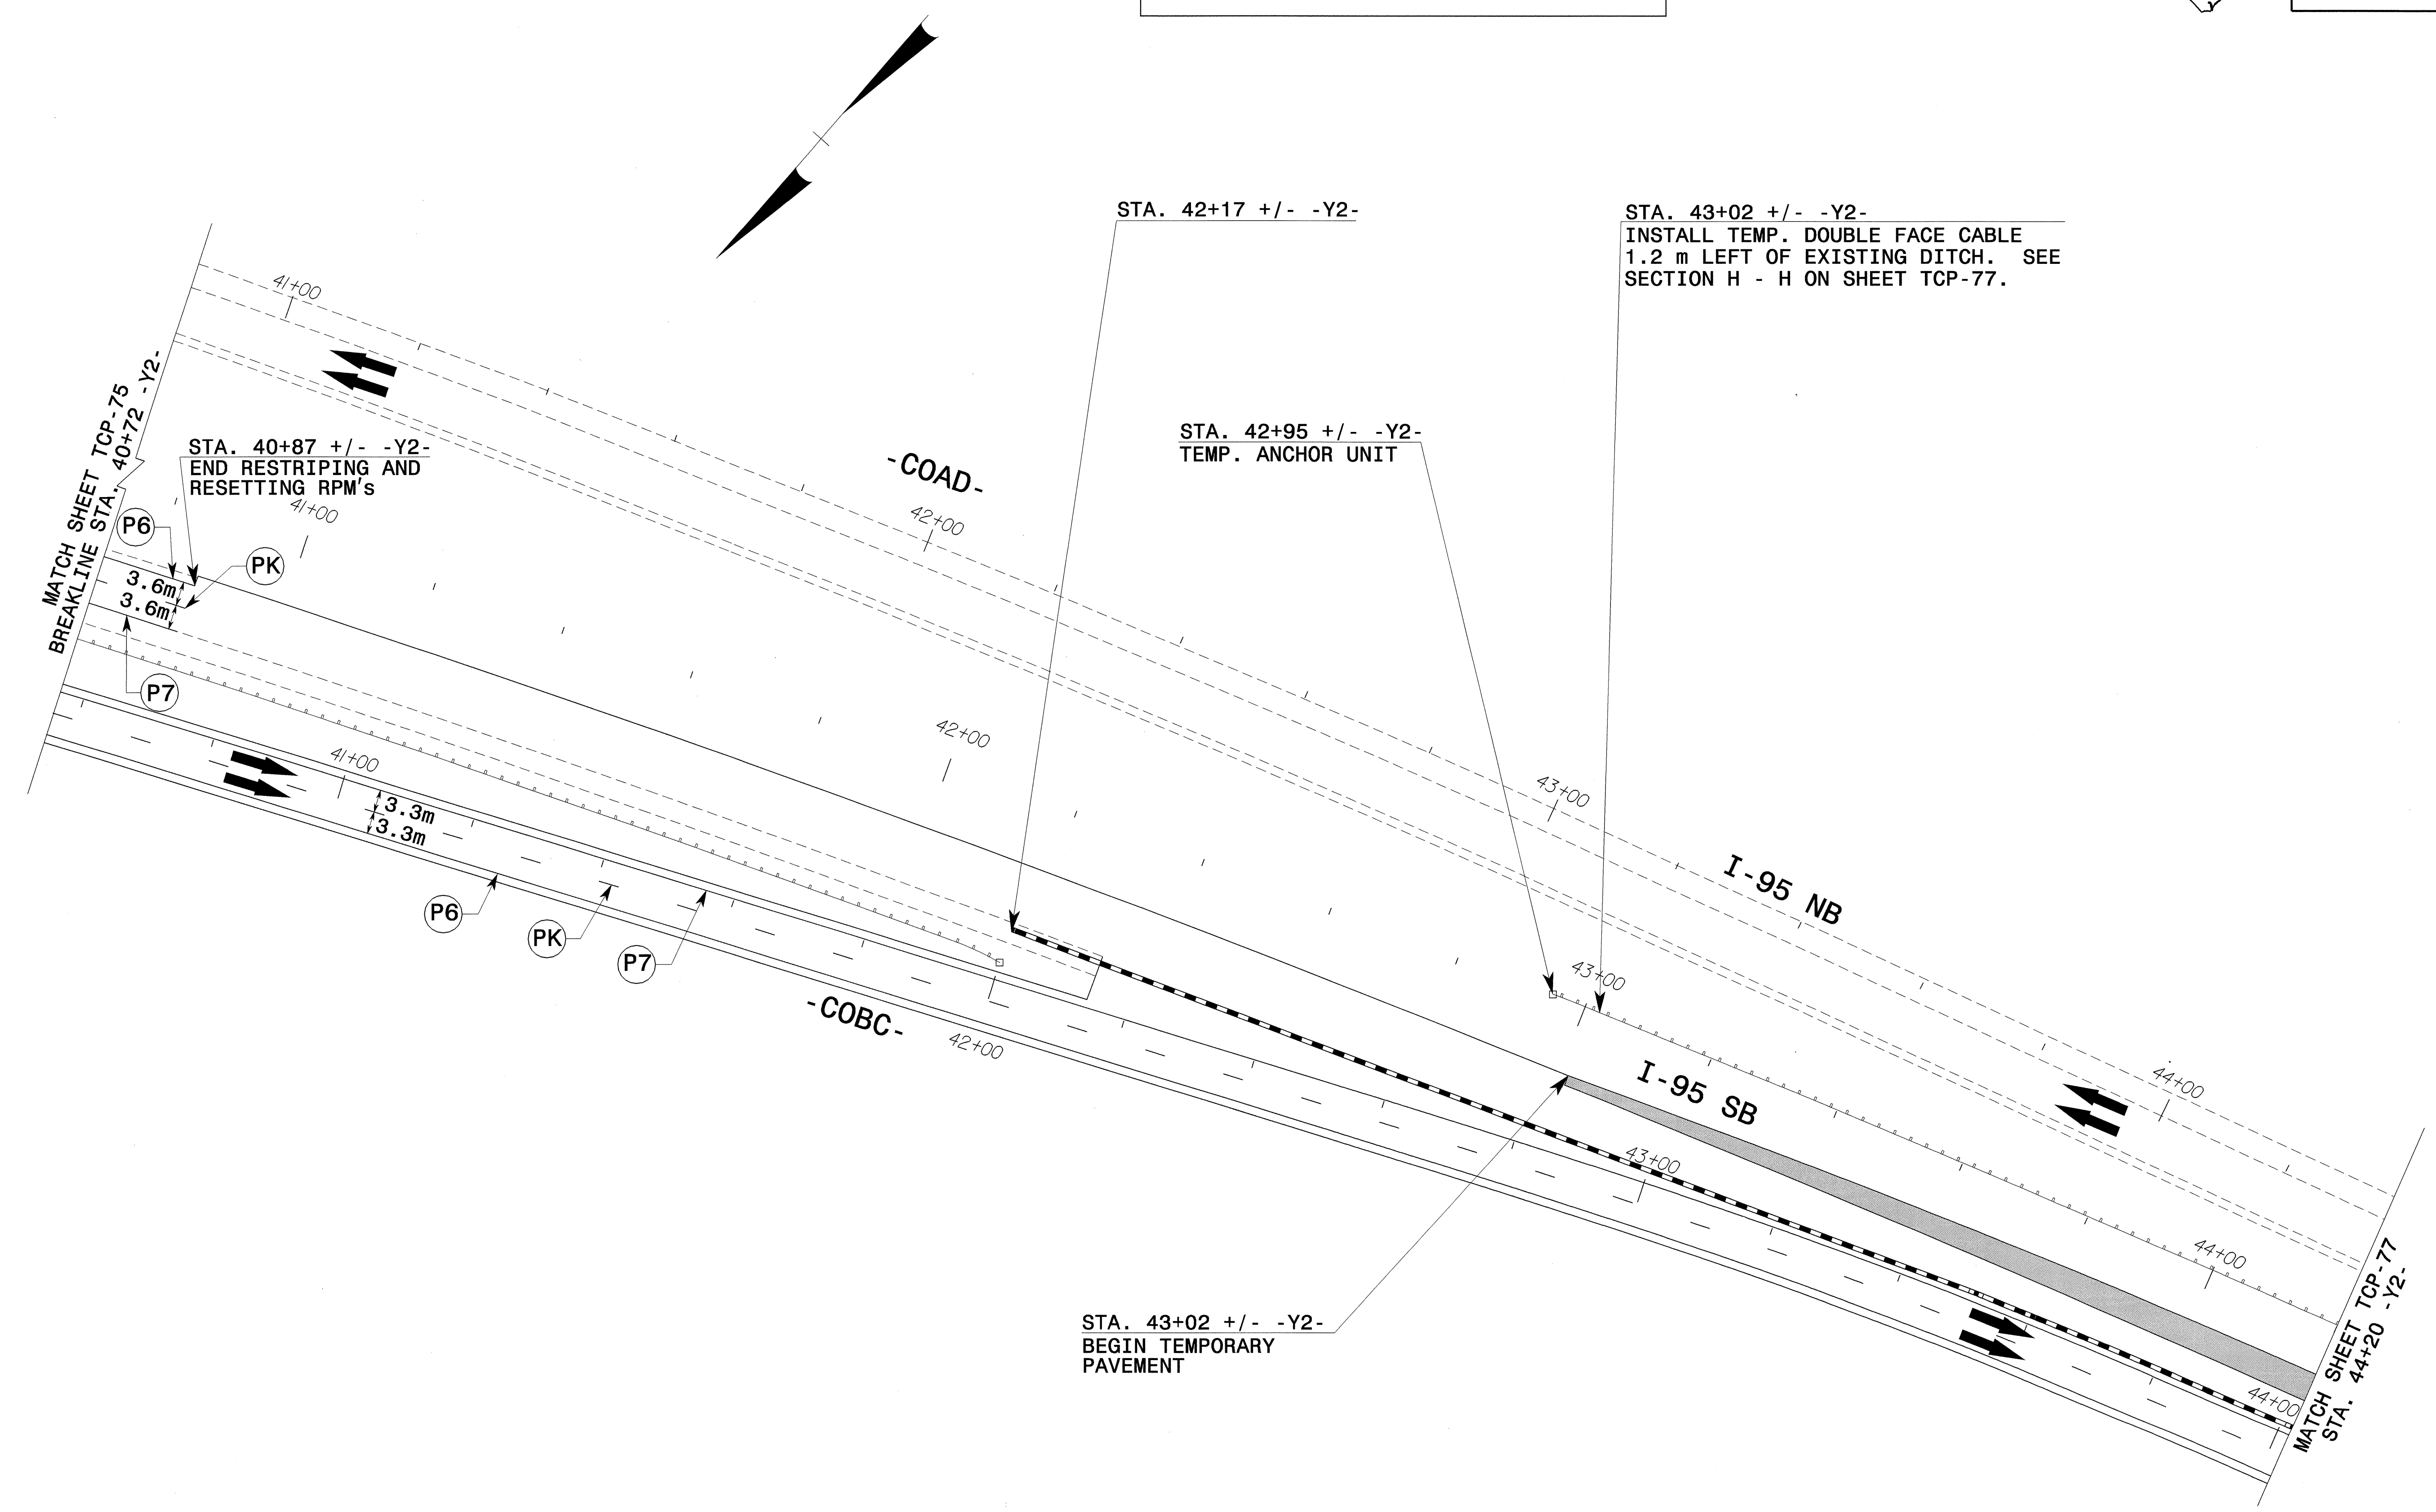

24-JUN-2004 11:59
 F:\TCP\FINAL TCP\REV3\IC-TCP076.dgn
 ms+eemom AT 11:22:23

APPROVED: <i>[Signature]</i> DATE: 6/30/04	PHASE IIB -Y2- CONSTRUCTION	
SCALE: 1:500		REVISIONS
DATE: 01-30-04		
DWG. BY: SBC		
DESIGN BY: CLM		
REVIEWED BY: CLM		CADD FILE