


# AREA II: I-95

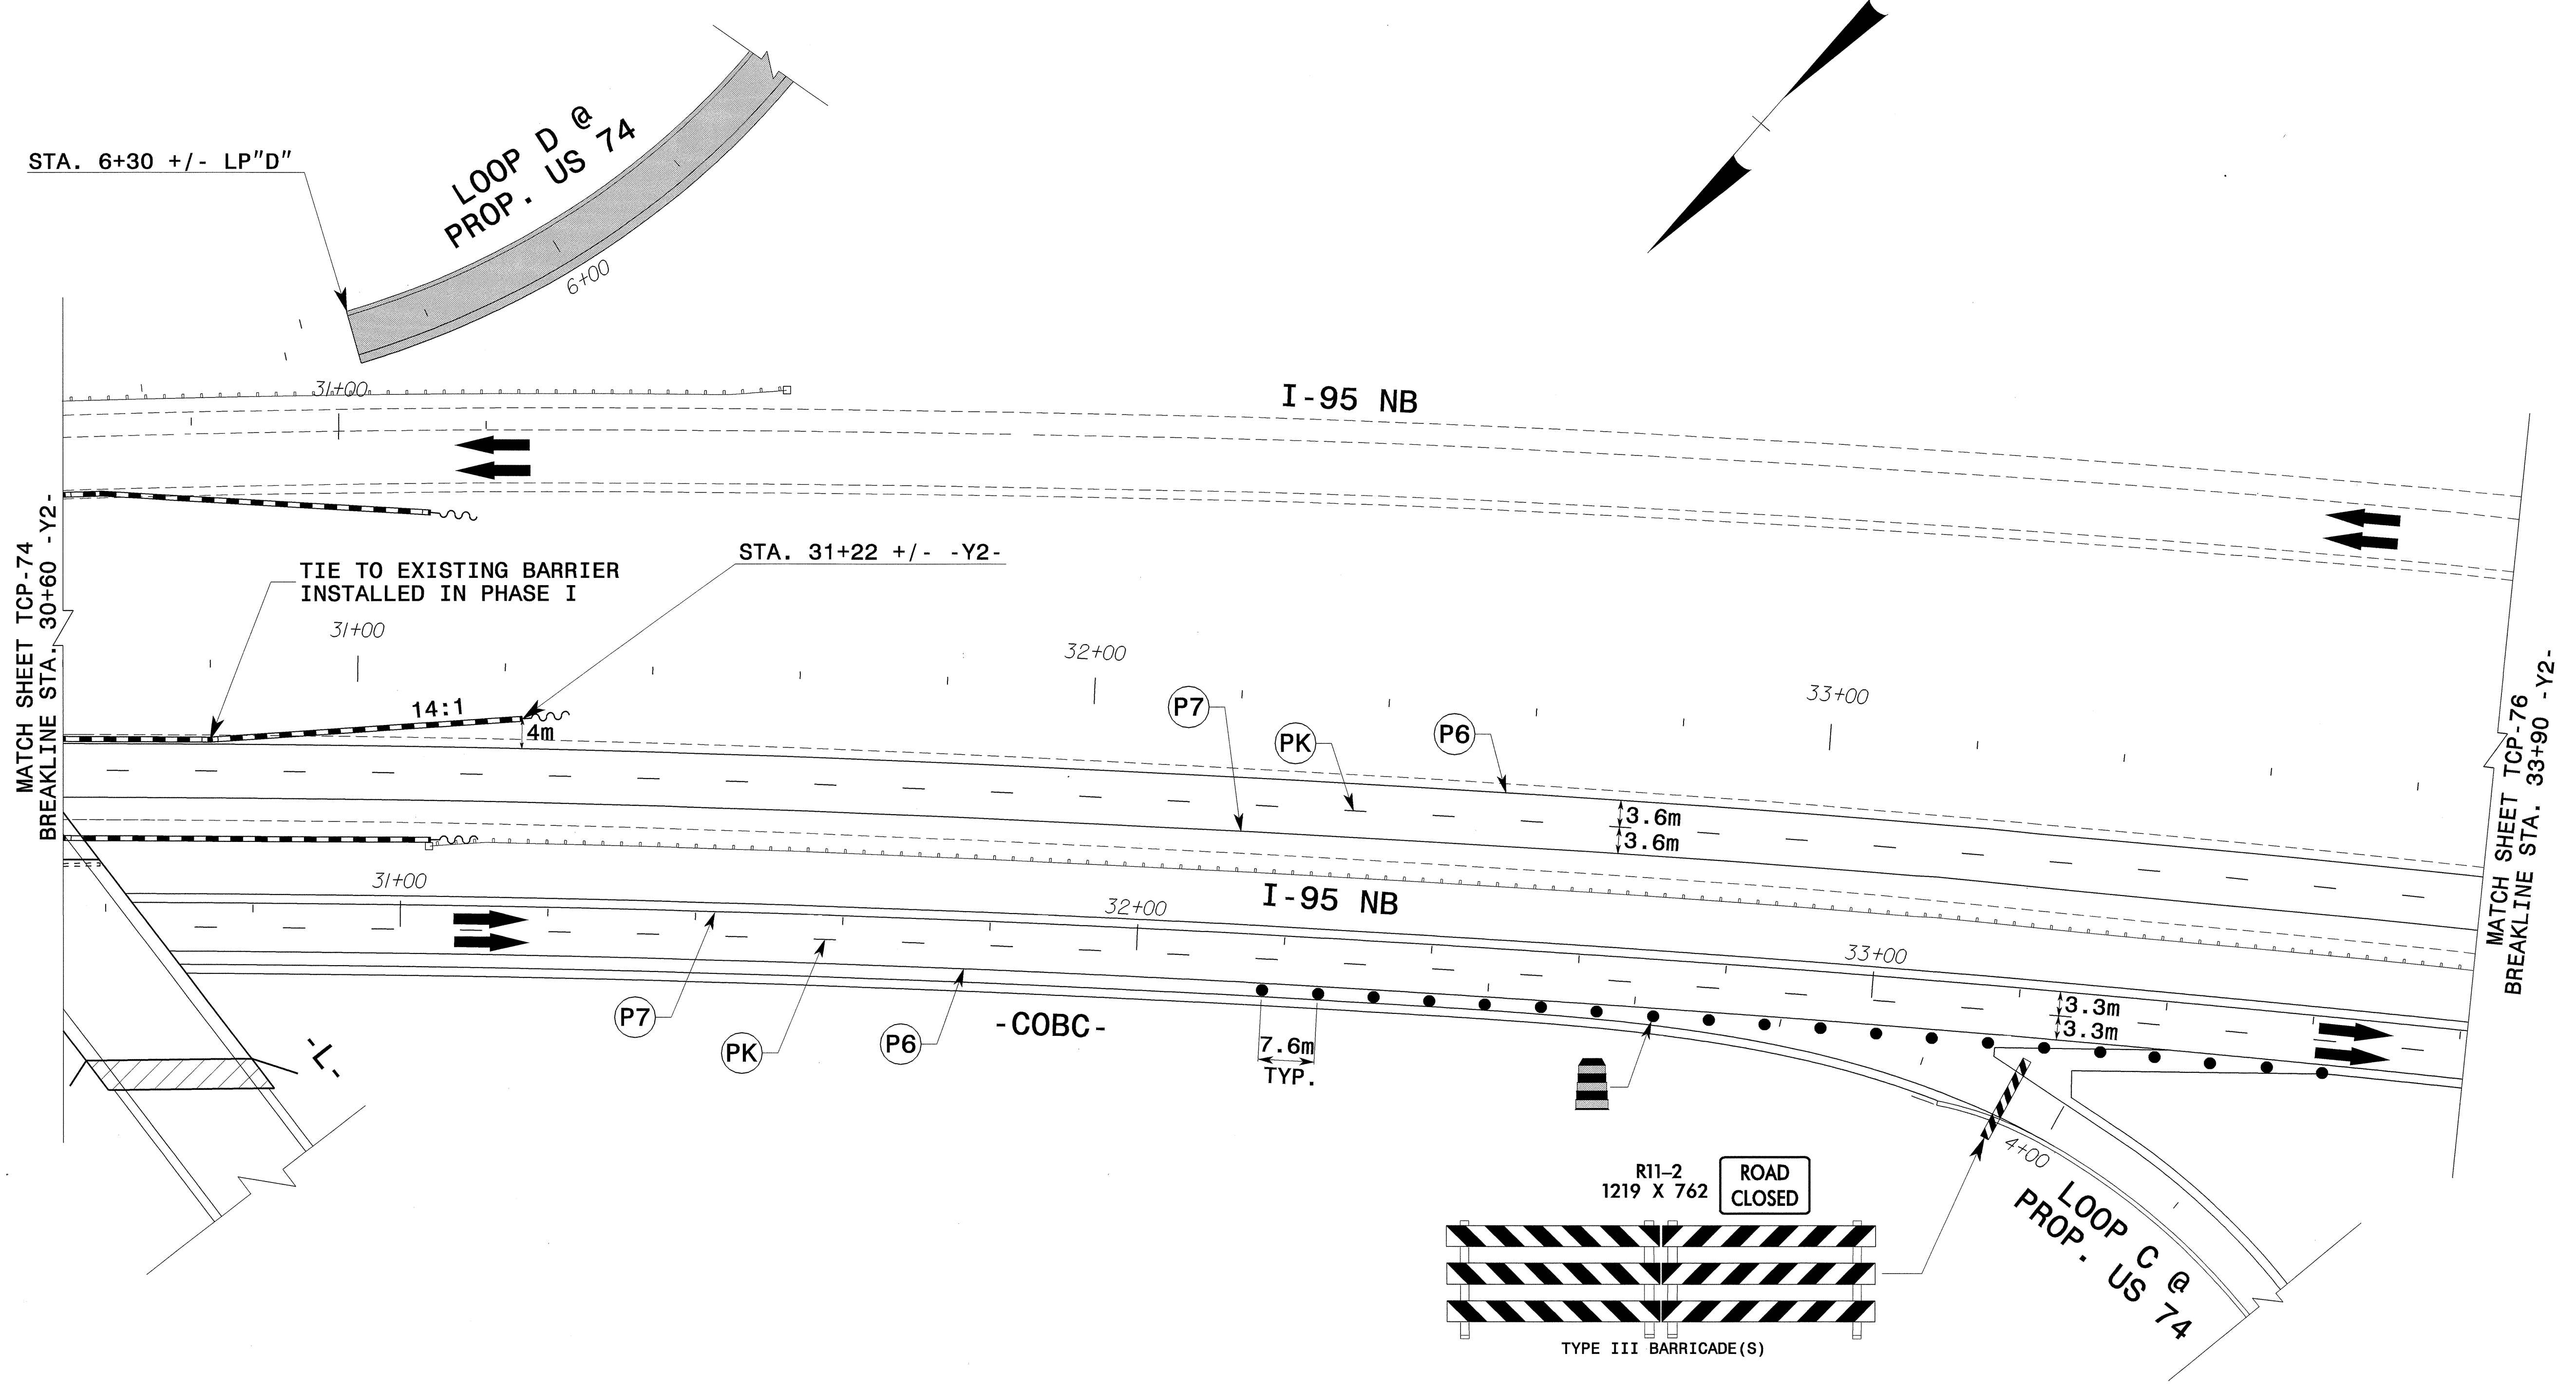

PROJ. REFERENCE NO. R-0513BB/C	SHEET NO. TCP-75
-----------------------------------	---------------------



24-JUN-2004 11:57  
 P:\TCP\FINAL TCP\S\813C\_TC-TCP075.dgn  
 msteelmom AT TELC20233

APPROVED: <i>John S. Kite</i> DATE: 6/25/04	<b>PHASE IIB -Y2- CONSTRUCTION</b>	
SCALE: 1:500		REVISIONS
DATE: 01-30-04		
DWG. BY: SBC		
DESIGN BY: CLM		
REVIEWED BY: CLM		