


AREA II: I-95




PROJ. REFERENCE NO.	SHEET NO.
R-0513BB/C	TCP-74

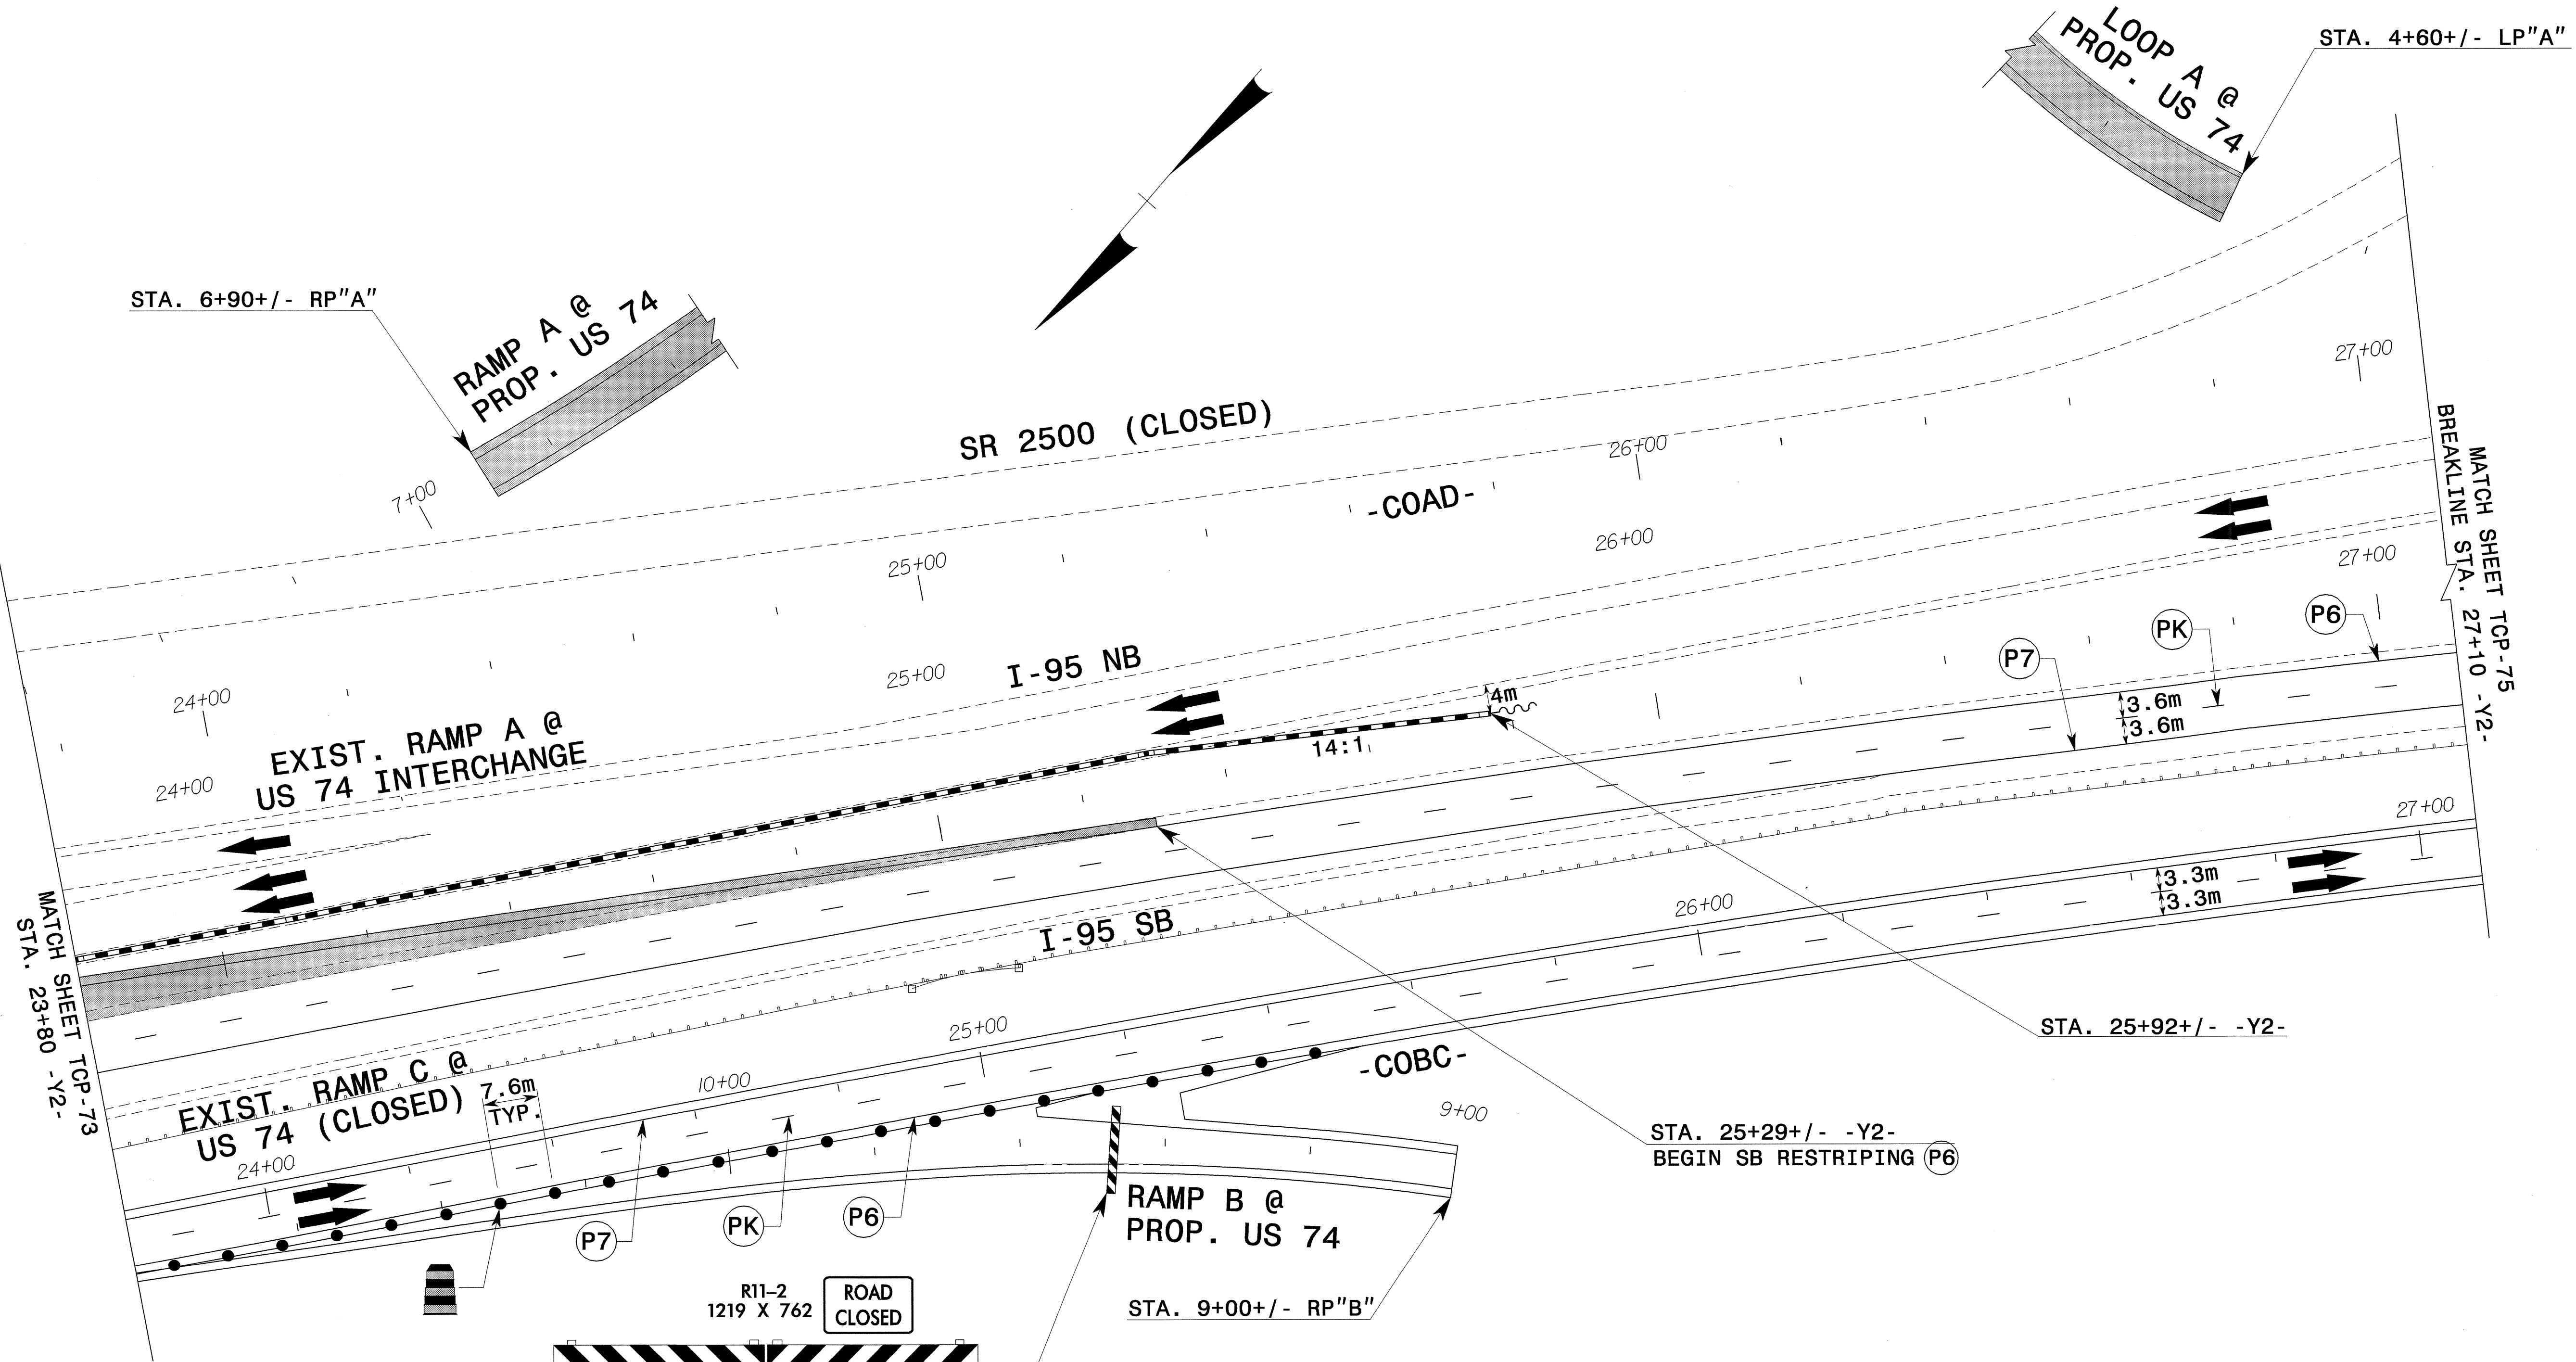

MATCH SHEET TOP-73
STA. 23+80 -Y2-

MATCH SHEET TOP-75
BREAKLINE STA. 27+10 -Y2-

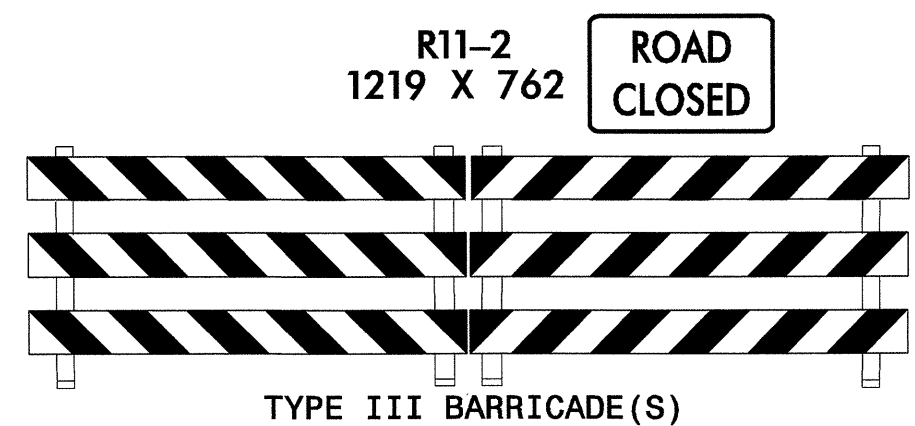

APPROVED: <i>John S. Kite, Jr.</i> DATE: 6/23/04	PHASE IIB -Y2- CONSTRUCTION		REVISIONS	
SEAL 	SCALE: 1:500			
	DATE: 01-30-04			
	DESIGN BY: CLM			
	REVIEWED BY: CLM			
CADD FILE		R613C TO Y2 STEP1 816.DGN		

24 JUN 2004 11:57 P:\P\SR613C_TC_TCP074.dgn
ms teelmon AT TELC233