



AREA II: I-95

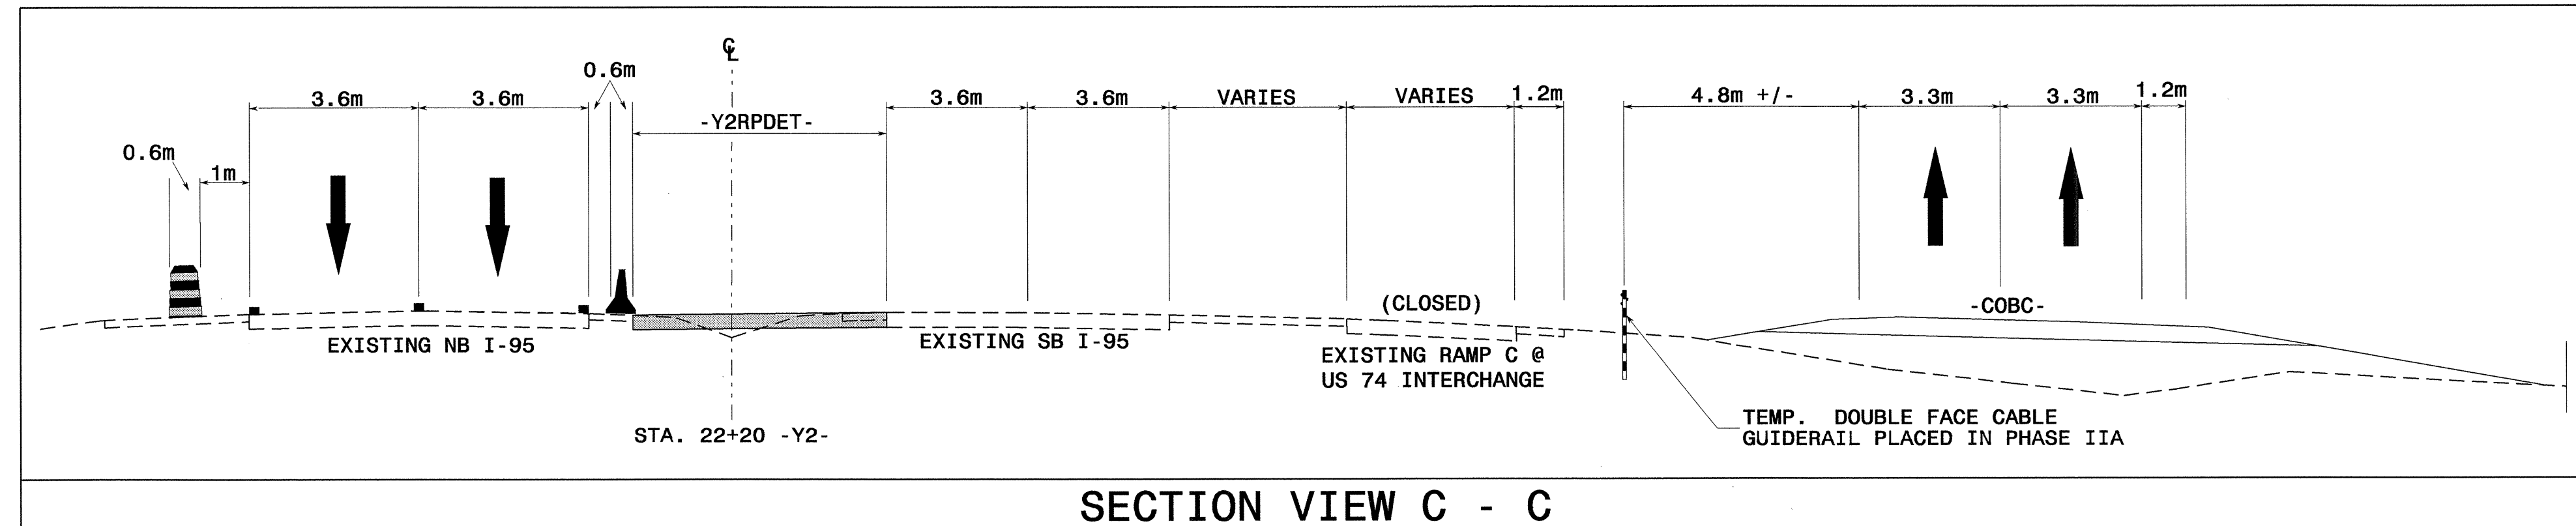


PROJ. REFERENCE NO. R-0513BB/C	SHEET NO. TCP-73
-----------------------------------	---------------------

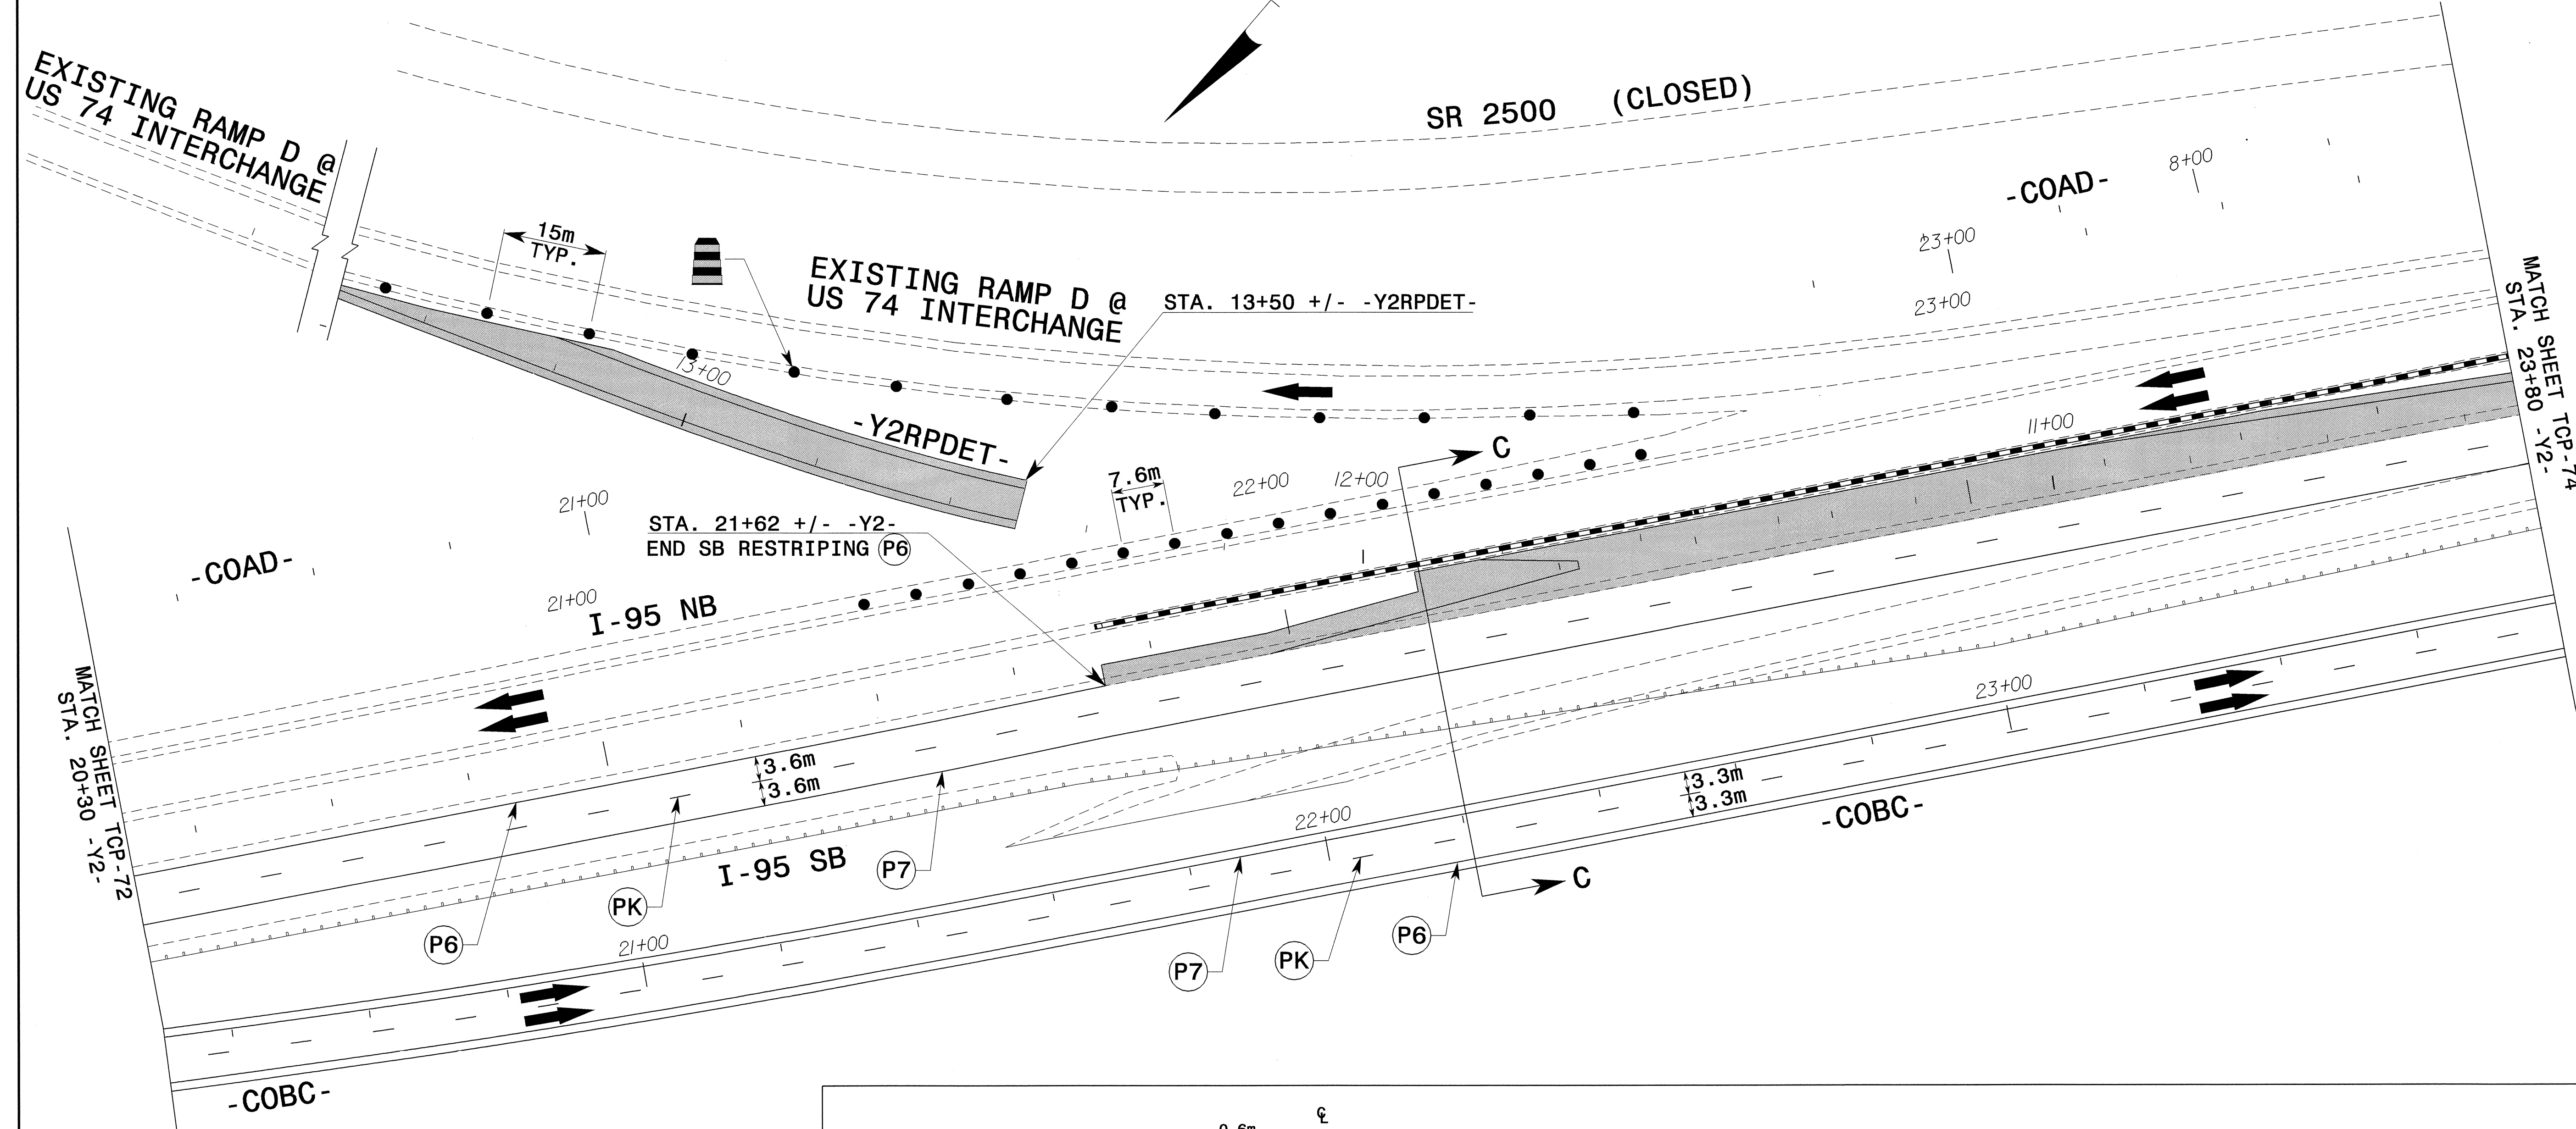


SECTION VIEW C - C

APPROVED: *[Signature]* DATE: 6/25/04

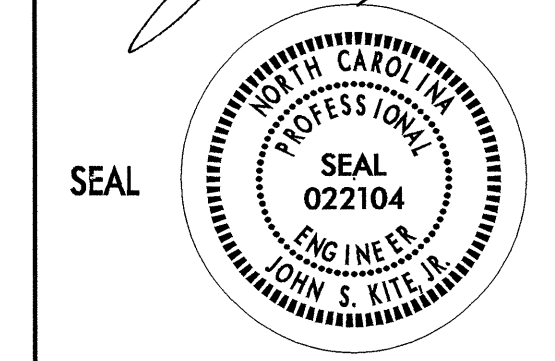

PHASE IIB -Y2- CONSTRUCTION

SCALE:	1:500
DATE:	01-30-04
DWG. BY:	SBC
DESIGN BY:	CLM
REVIEWED BY:	CLM

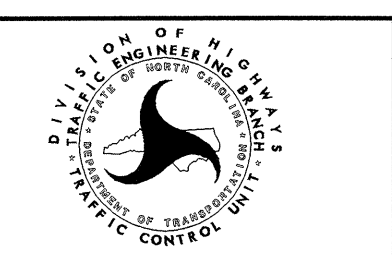

REVISIONS

24-JUN-2004 11:57 AM C:\P073\I-95\I-95\CP_FINAL\CP_FINAL.dwg AT: JETC2223J