

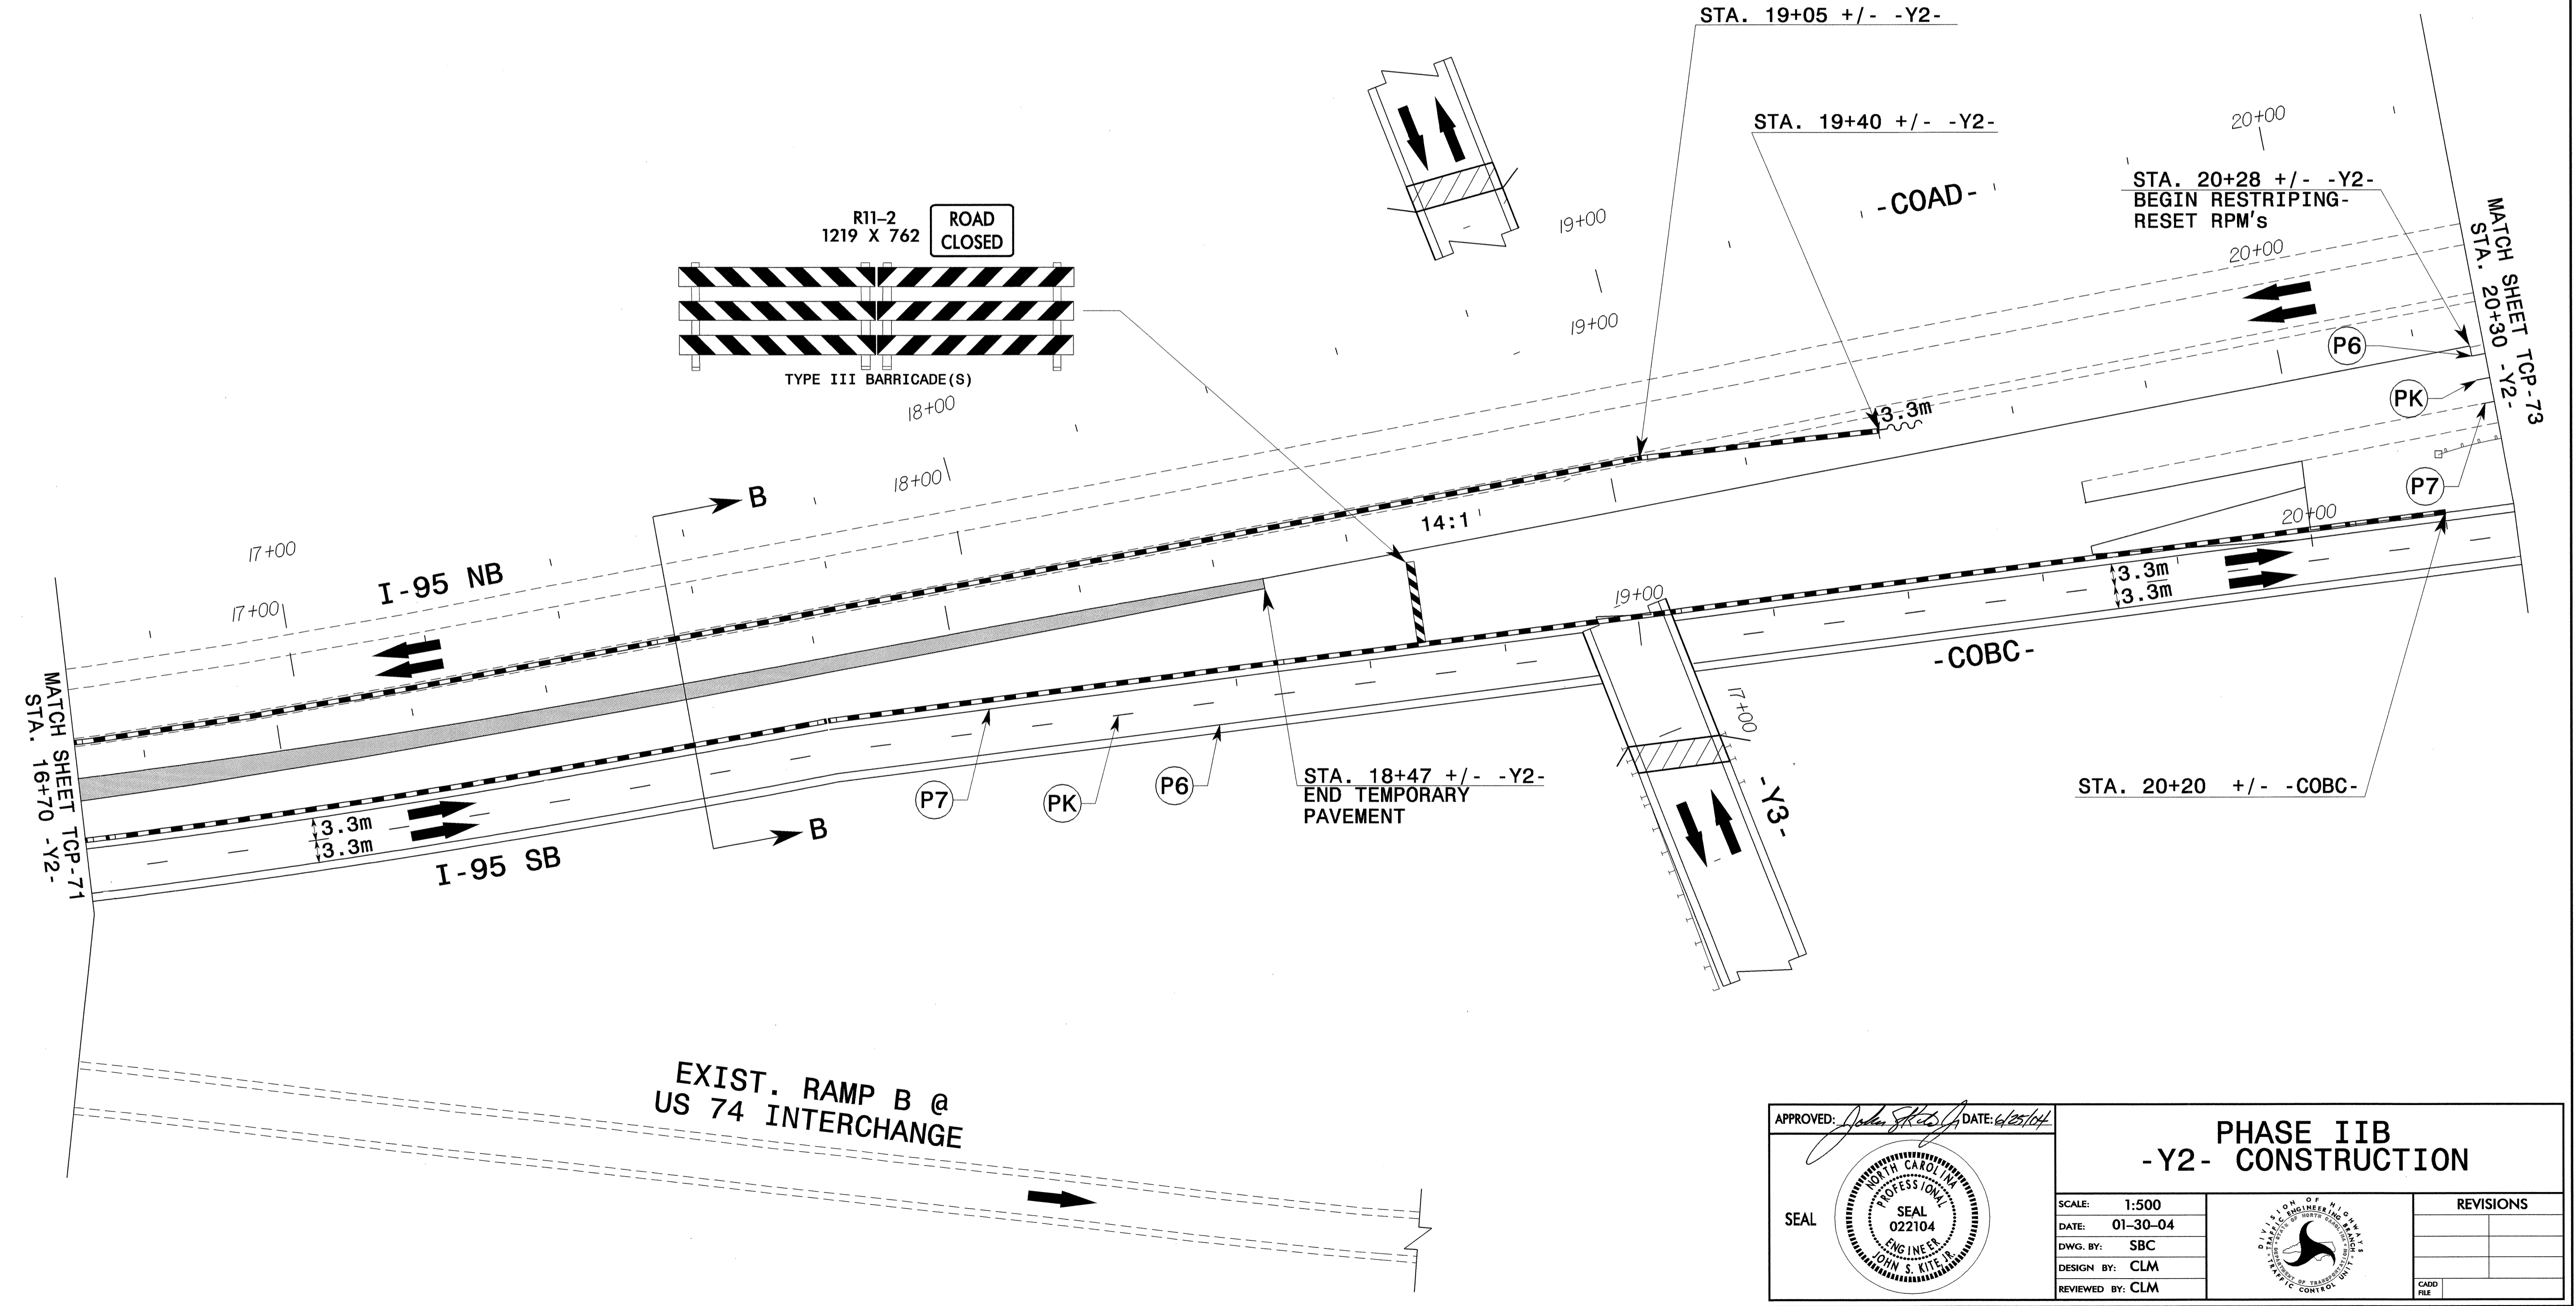


# AREA II: I-95

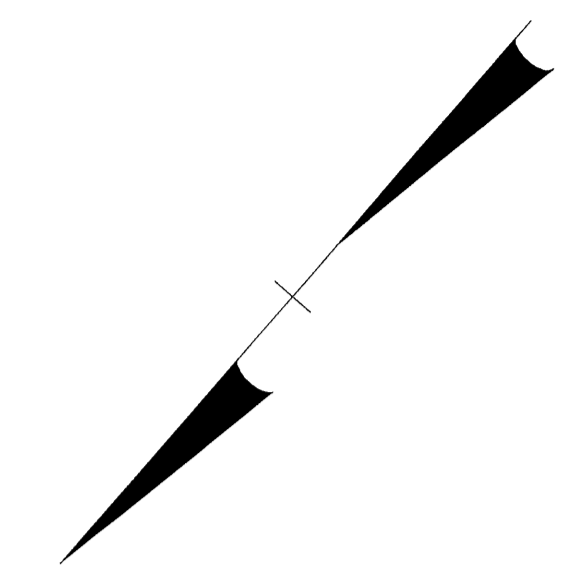

PROJ. REFERENCE NO. R-0513BB/C	SHEET NO. TCP-72
-----------------------------------	---------------------

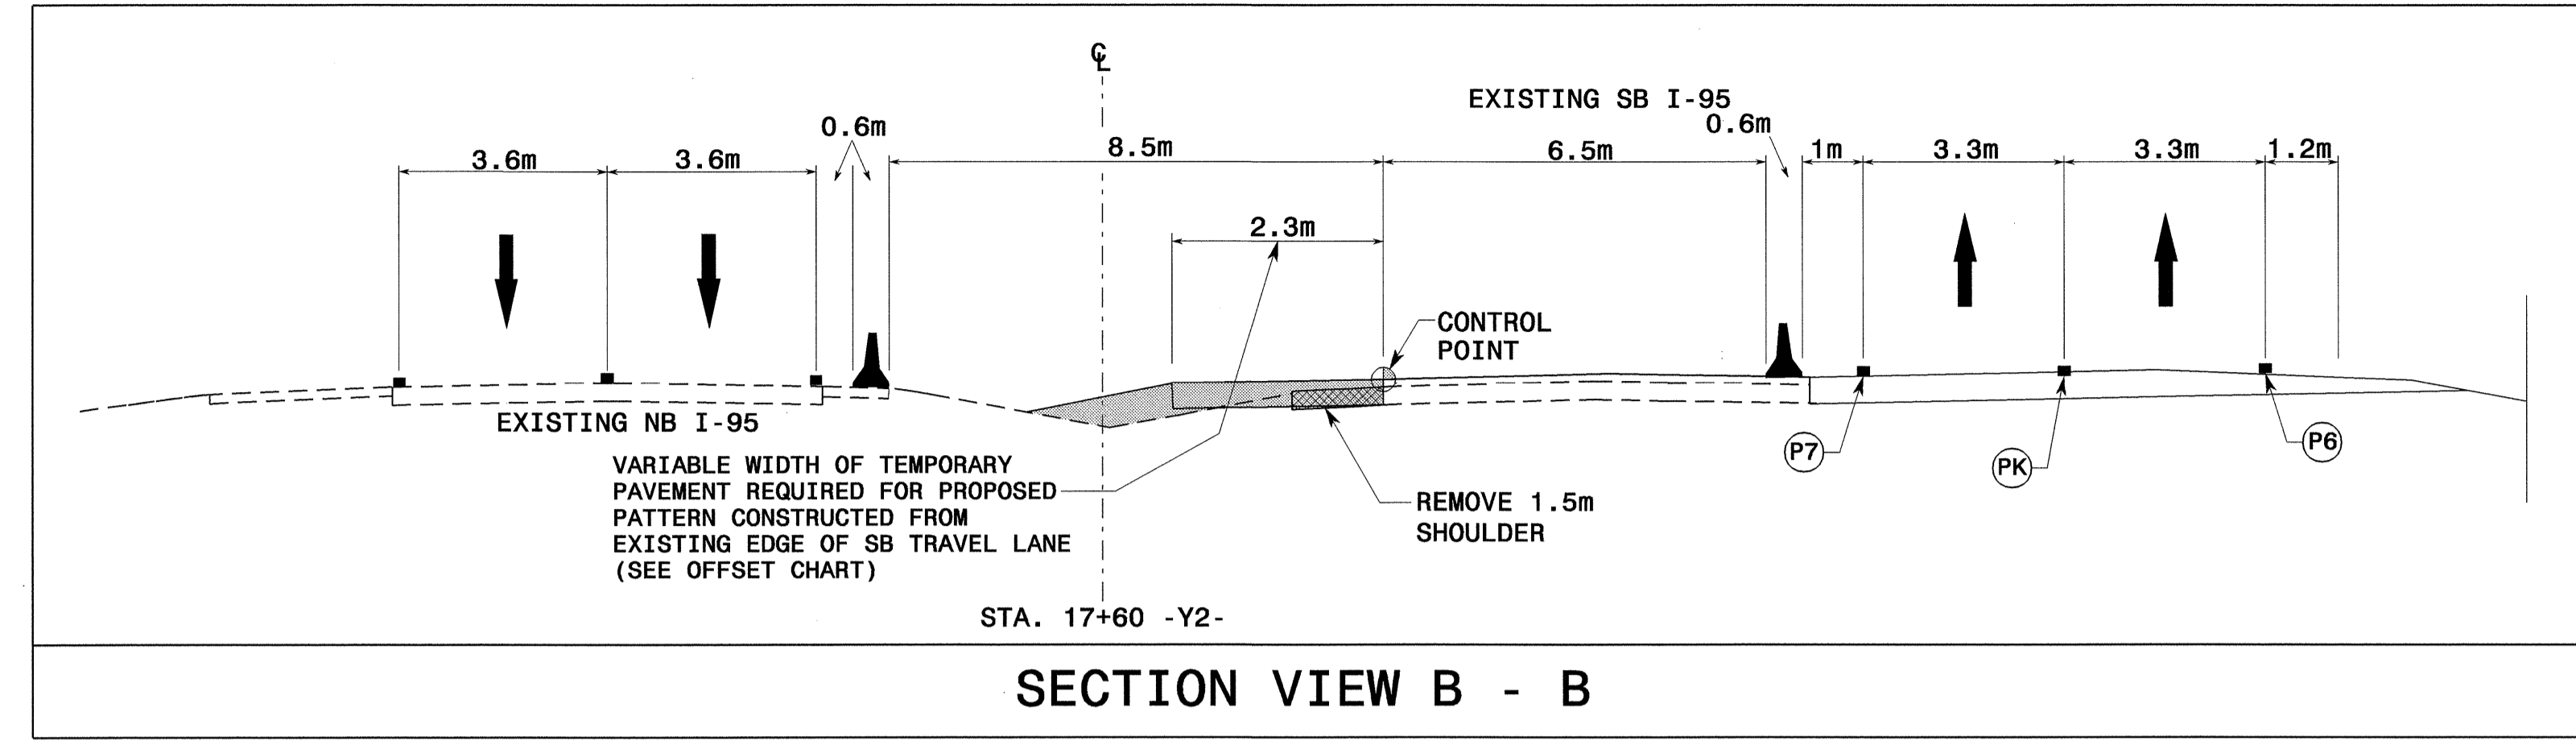

24-JUN-2004 11:57  
 P:\TCP\SAF\B3C\_TC\_TCP072.dgn  
 msteeleman AT TELC0231

APPROVED: *John S. Kifer, Jr.* DATE: 6/25/04

SEAL

**PHASE IIB  
-Y2- CONSTRUCTION**

SCALE: 1:500

DATE: 01-30-04

DWG. BY: SBC

DESIGN BY: CLM

REVIEWED BY: CLM

REVISIONS	

CADD FILE