


AREA II: I-95

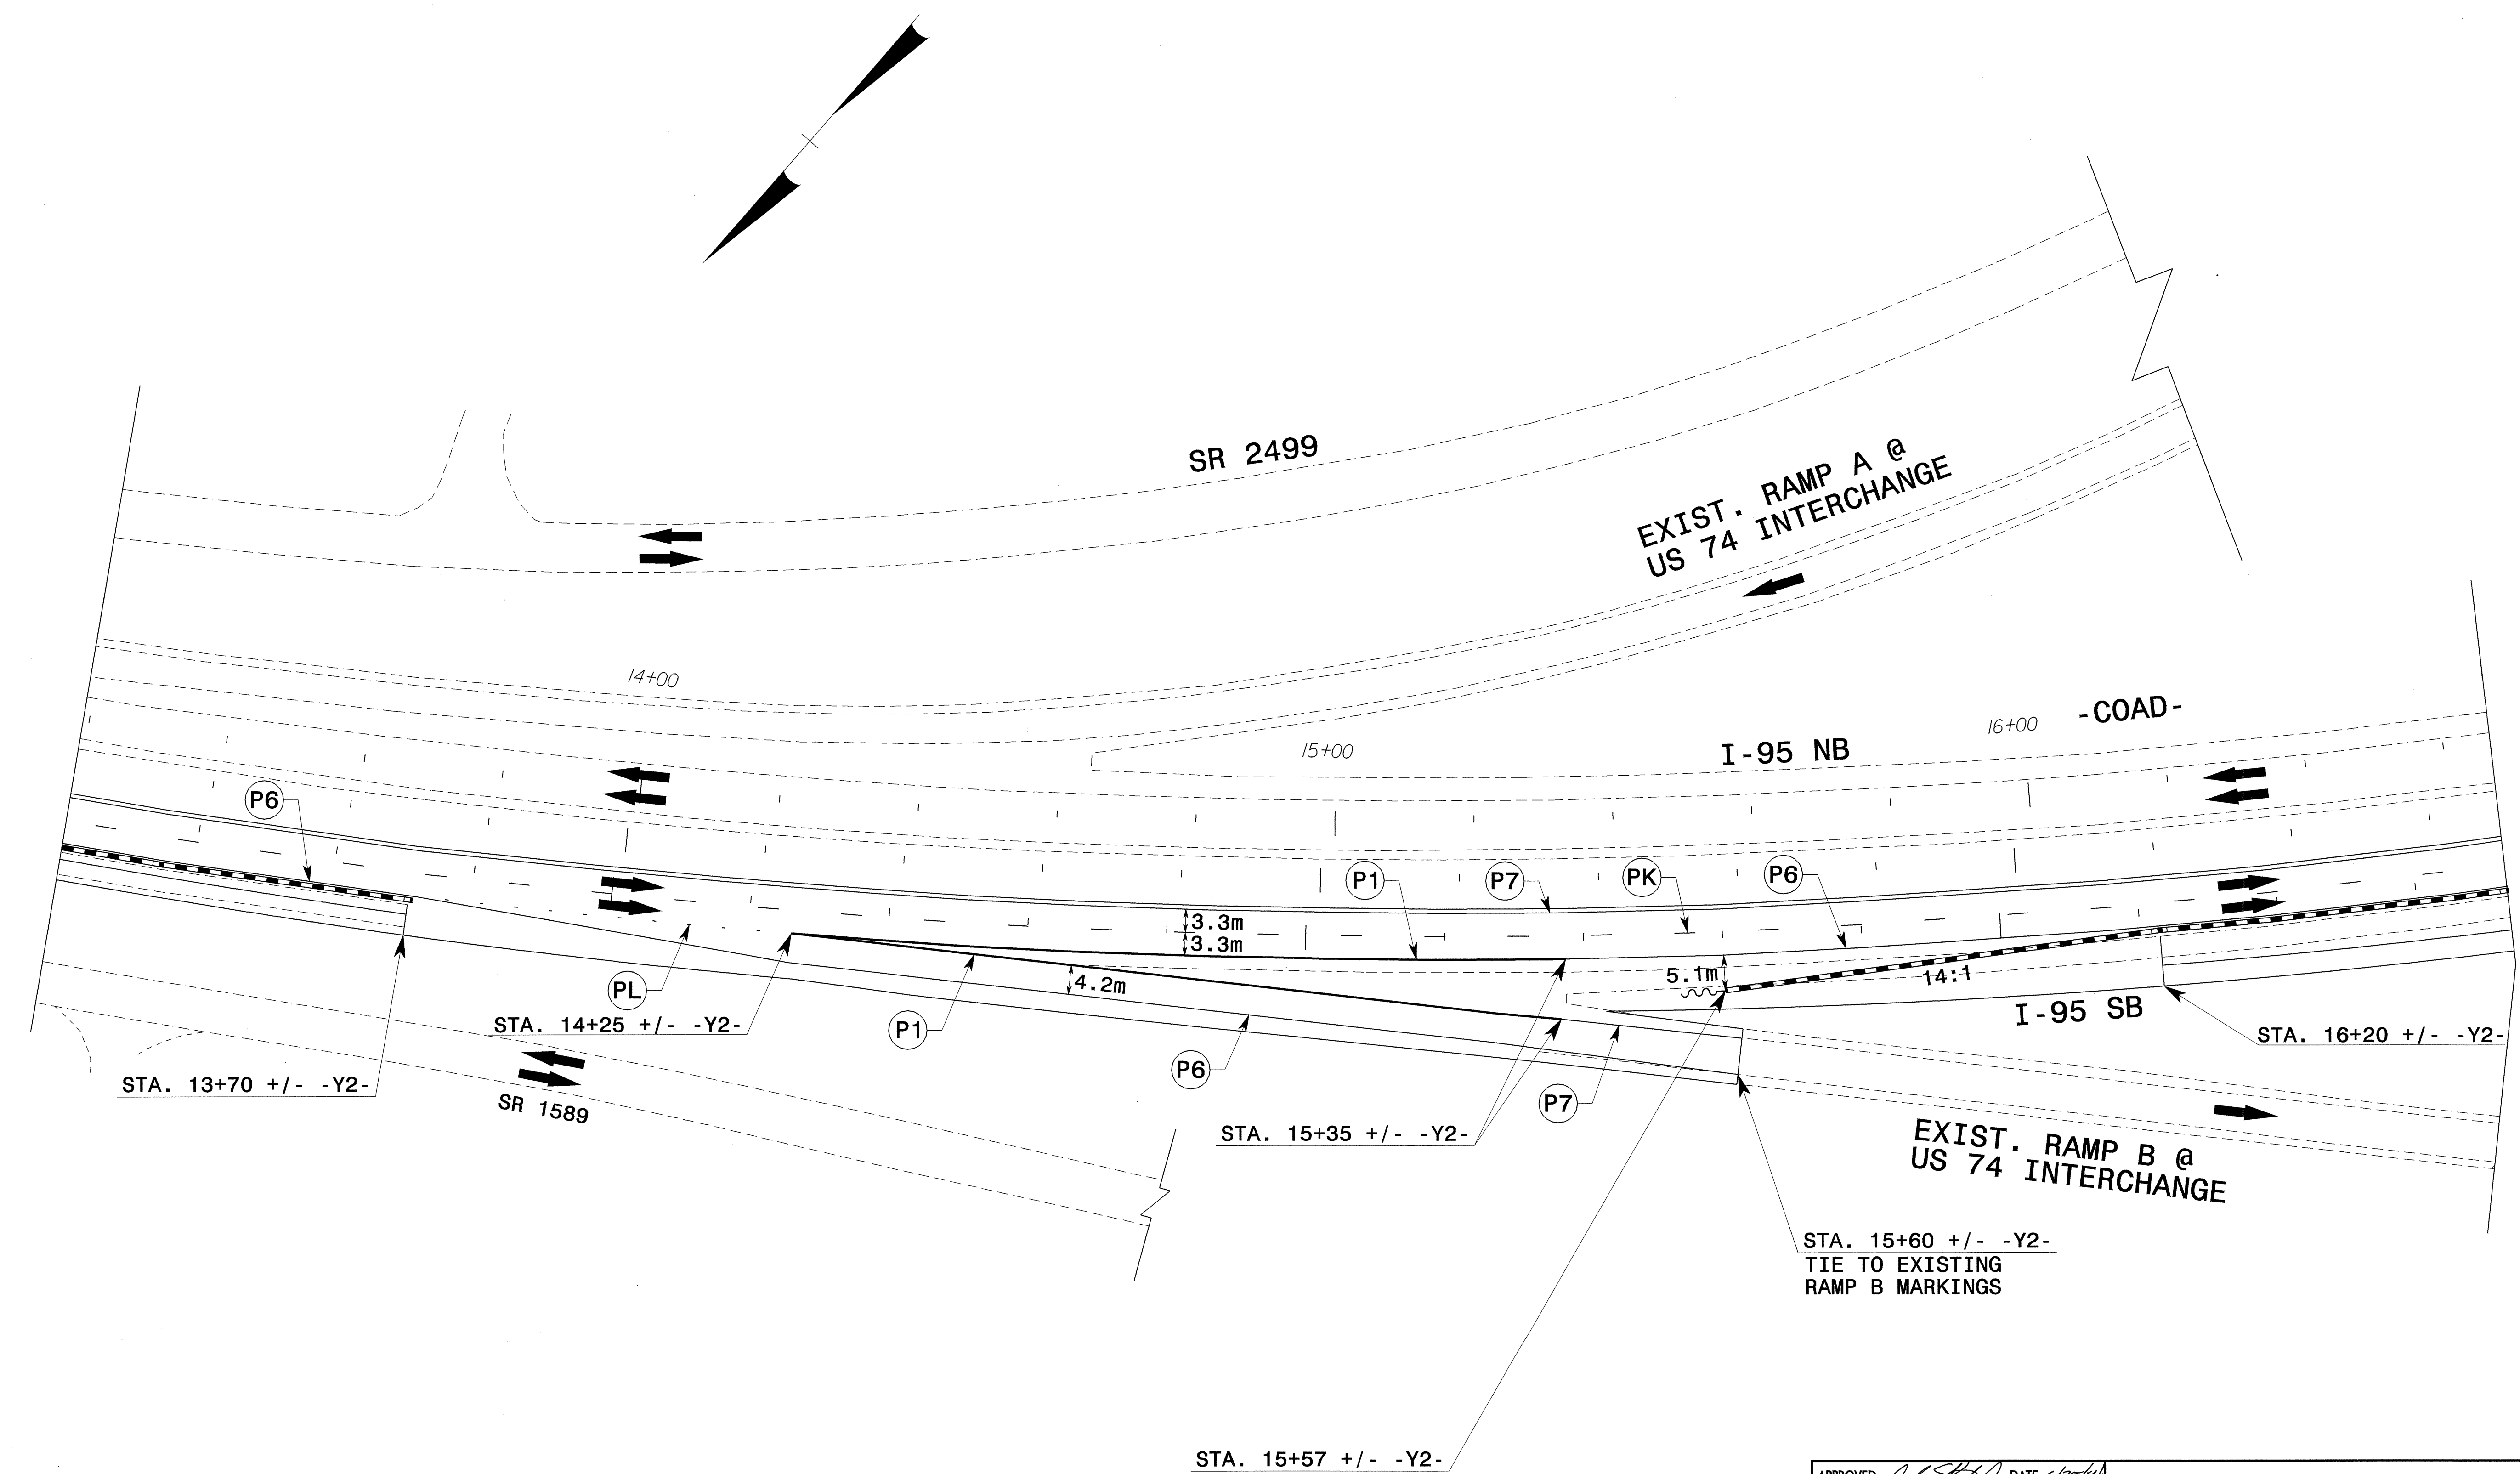

PROJ. REFERENCE NO. R-0513BB/C	SHEET NO. TCP-69
-----------------------------------	---------------------



24-JUN-2004 11:56
 FA_TCP_FINAL AT TELC069.dgn
 msteeleman

APPROVED: *John S. Kite, Jr.* DATE: 6/25/04

SEAL

PHASE IIA -Y2- CONSTRUCTION

SCALE: 1:500
 DATE: 01-30-04
 DWG. BY: SBC
 DESIGN BY: CLM
 REVIEWED BY: CLM

REVISIONS

CADD FILE