


# AREA II: I-95



PROJ. REFERENCE NO.	SHEET NO.
R-0513BB/C	TCP-68

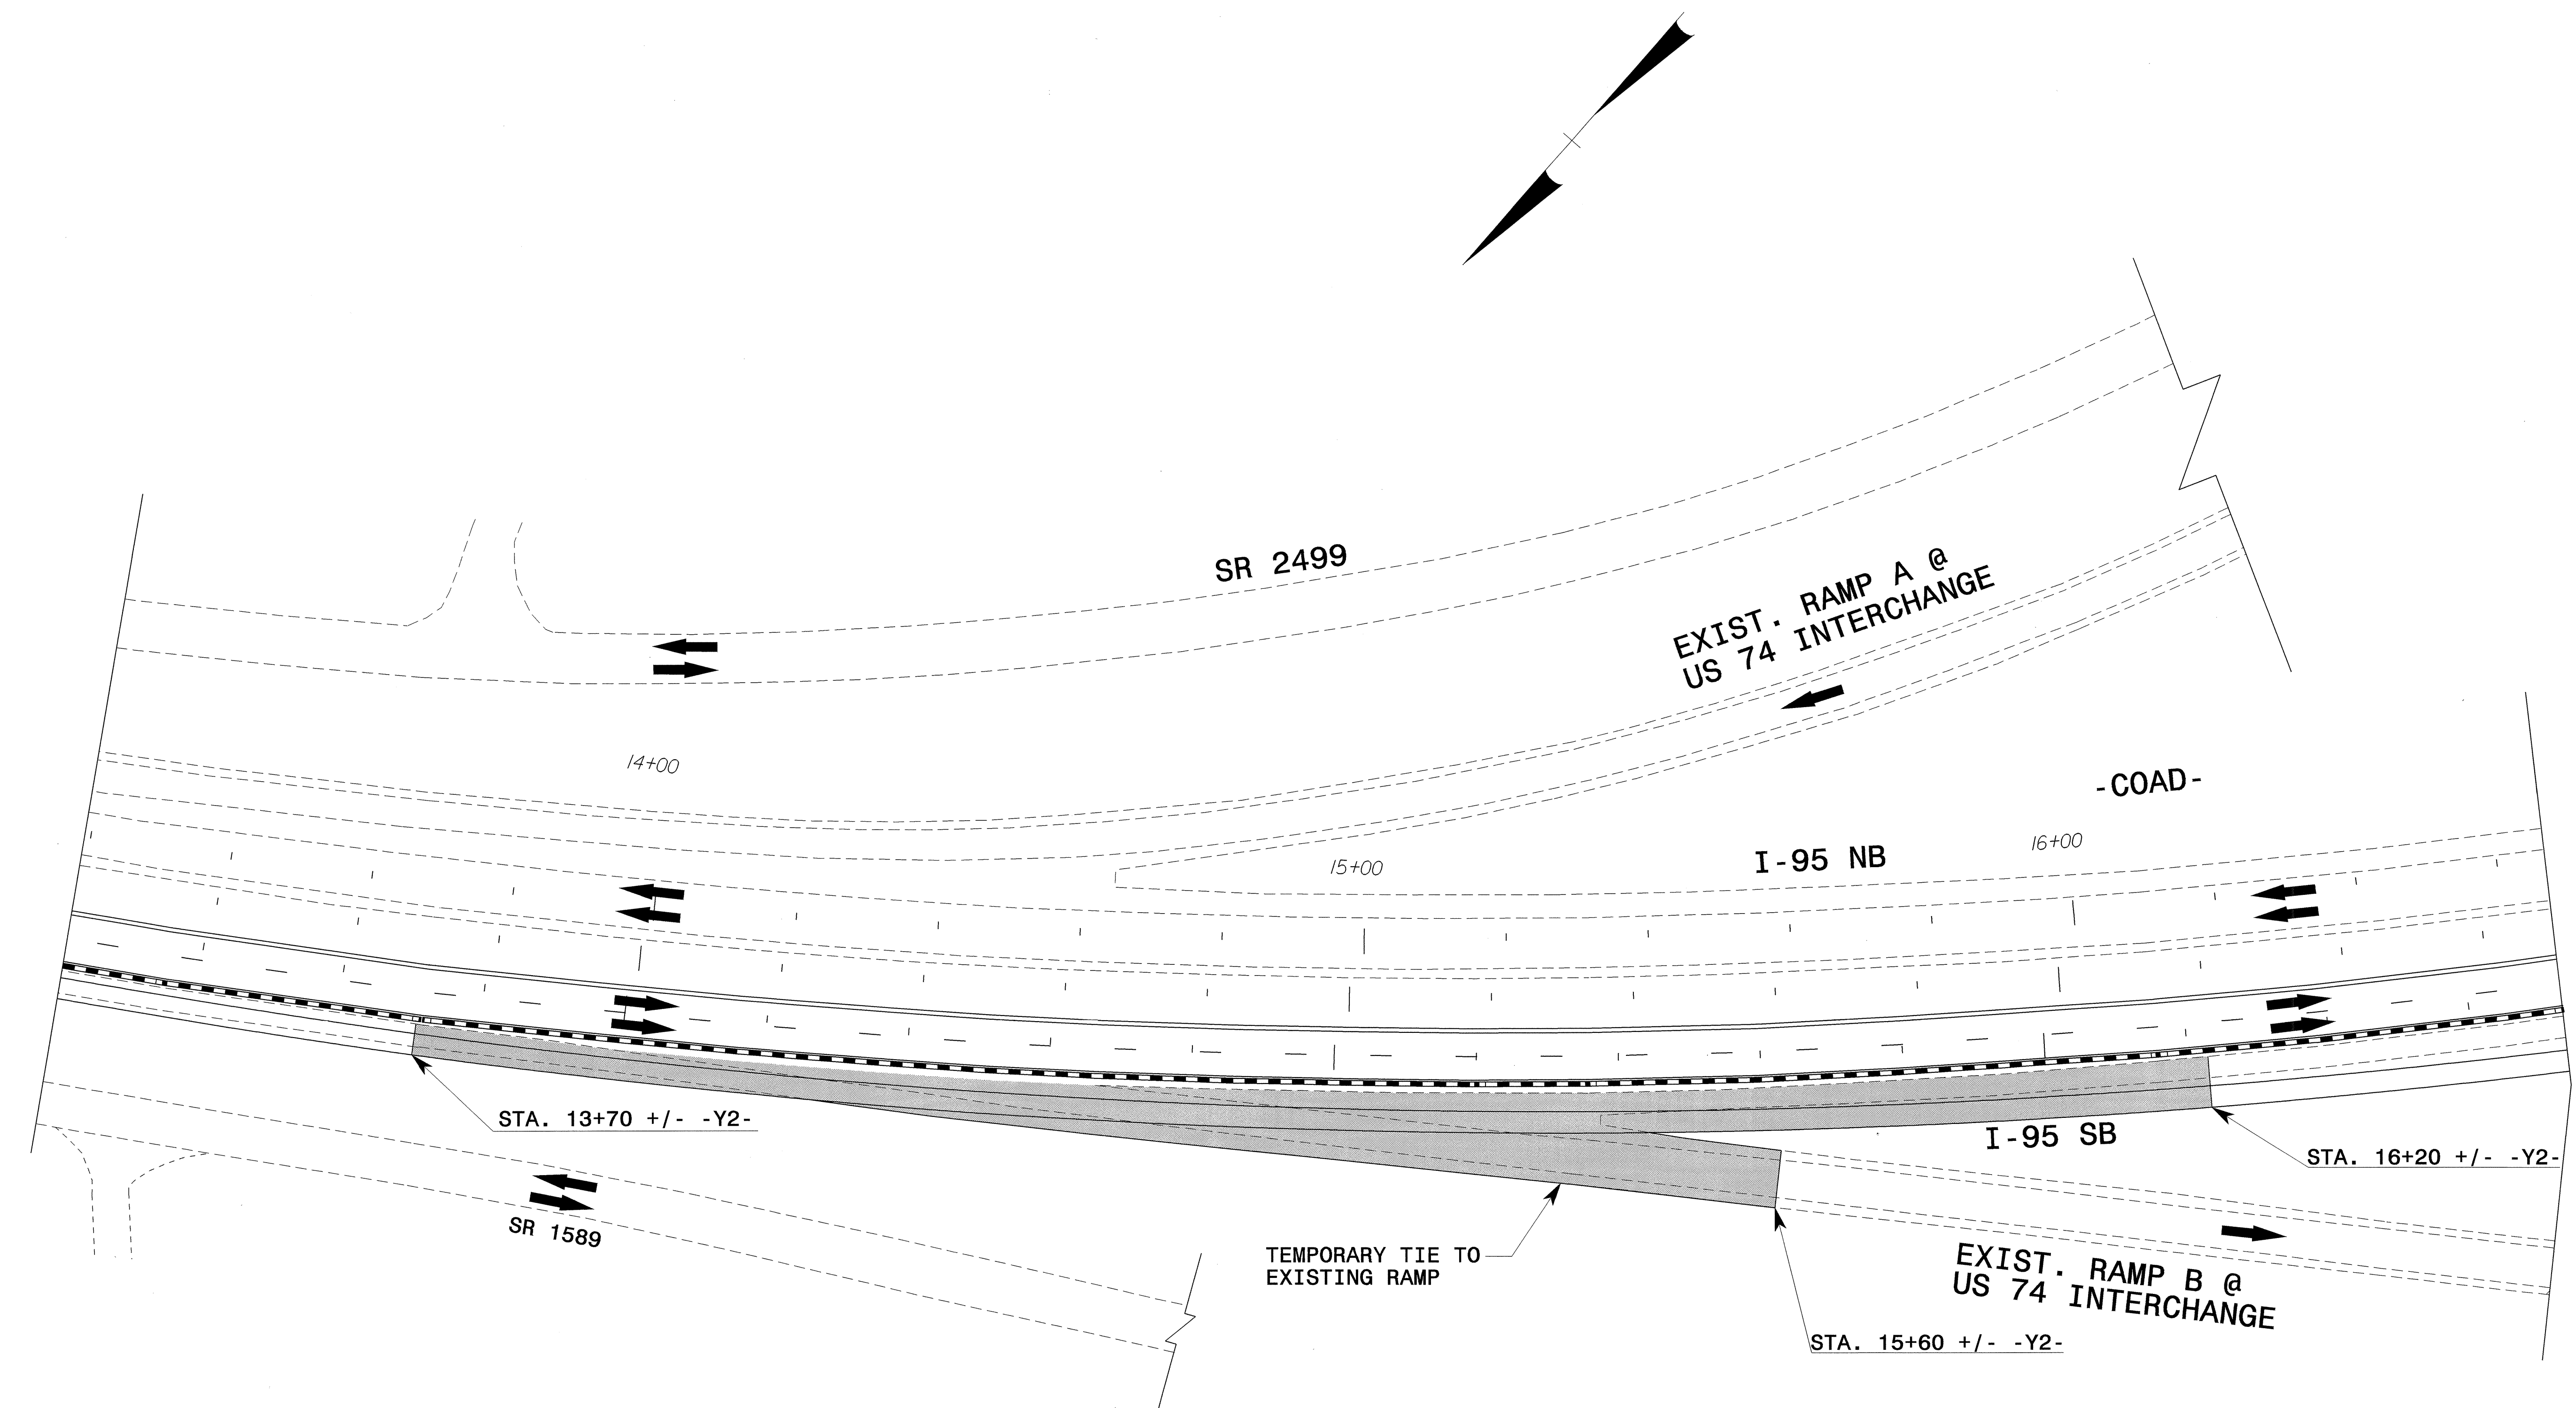

I-95 SB EXISTING RAMP (RAMP B)  
@ US 74 CLOSED. SEE SHEET  
TCP-113 FOR OFFSITE DETOUR  
SIGNING

APPROVED: *John S. Kite* DATE: *01/30/04*

**PHASE IIA  
-Y2- CONSTRUCTION**

SCALE: 1:500		<table border="1"> <tr> <th colspan="2">REVISIONS</th> </tr> <tr> <td> </td> <td> </td> </tr> <tr> <td> </td> <td> </td> </tr> <tr> <td> </td> <td> </td> </tr> </table>	REVISIONS							
REVISIONS										
DATE: 01-30-04										
DWG. BY: SBC										
DESIGN BY: CLM										
REVIEWED BY: CLM	CADD FILE									

24-JUN-2004 11:56  
 F:\TCP\FINAL TCP\SAP513C.TC-TCP068.dgn  
 msteeleimdn AT METRIC