



AREA II: I-95

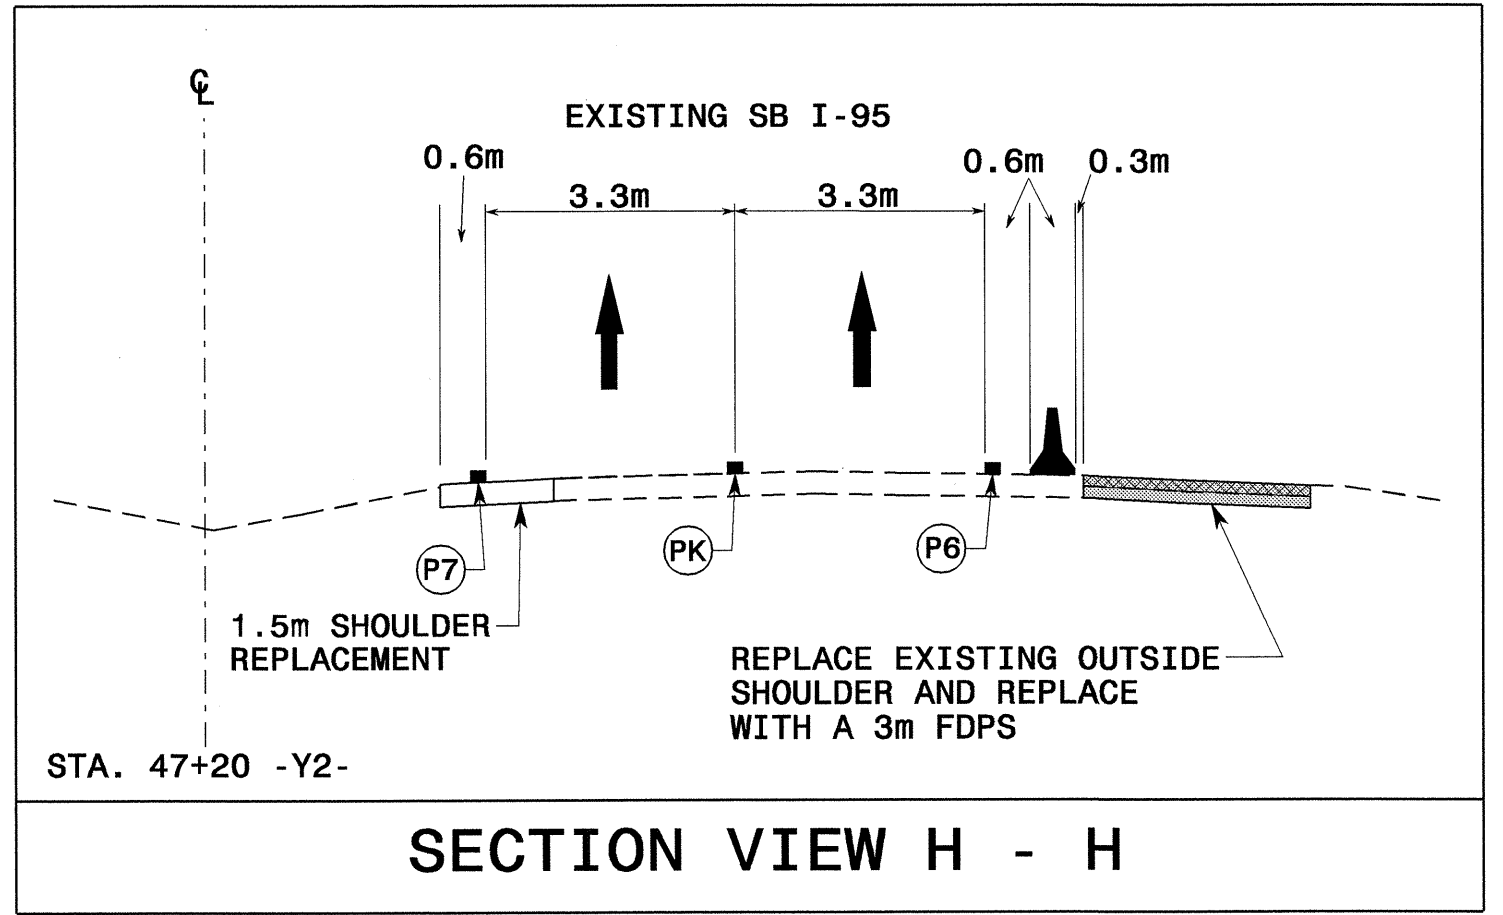

PROJ. REFERENCE NO. R-0513BB/C	SHEET NO. TCP-67
-----------------------------------	---------------------

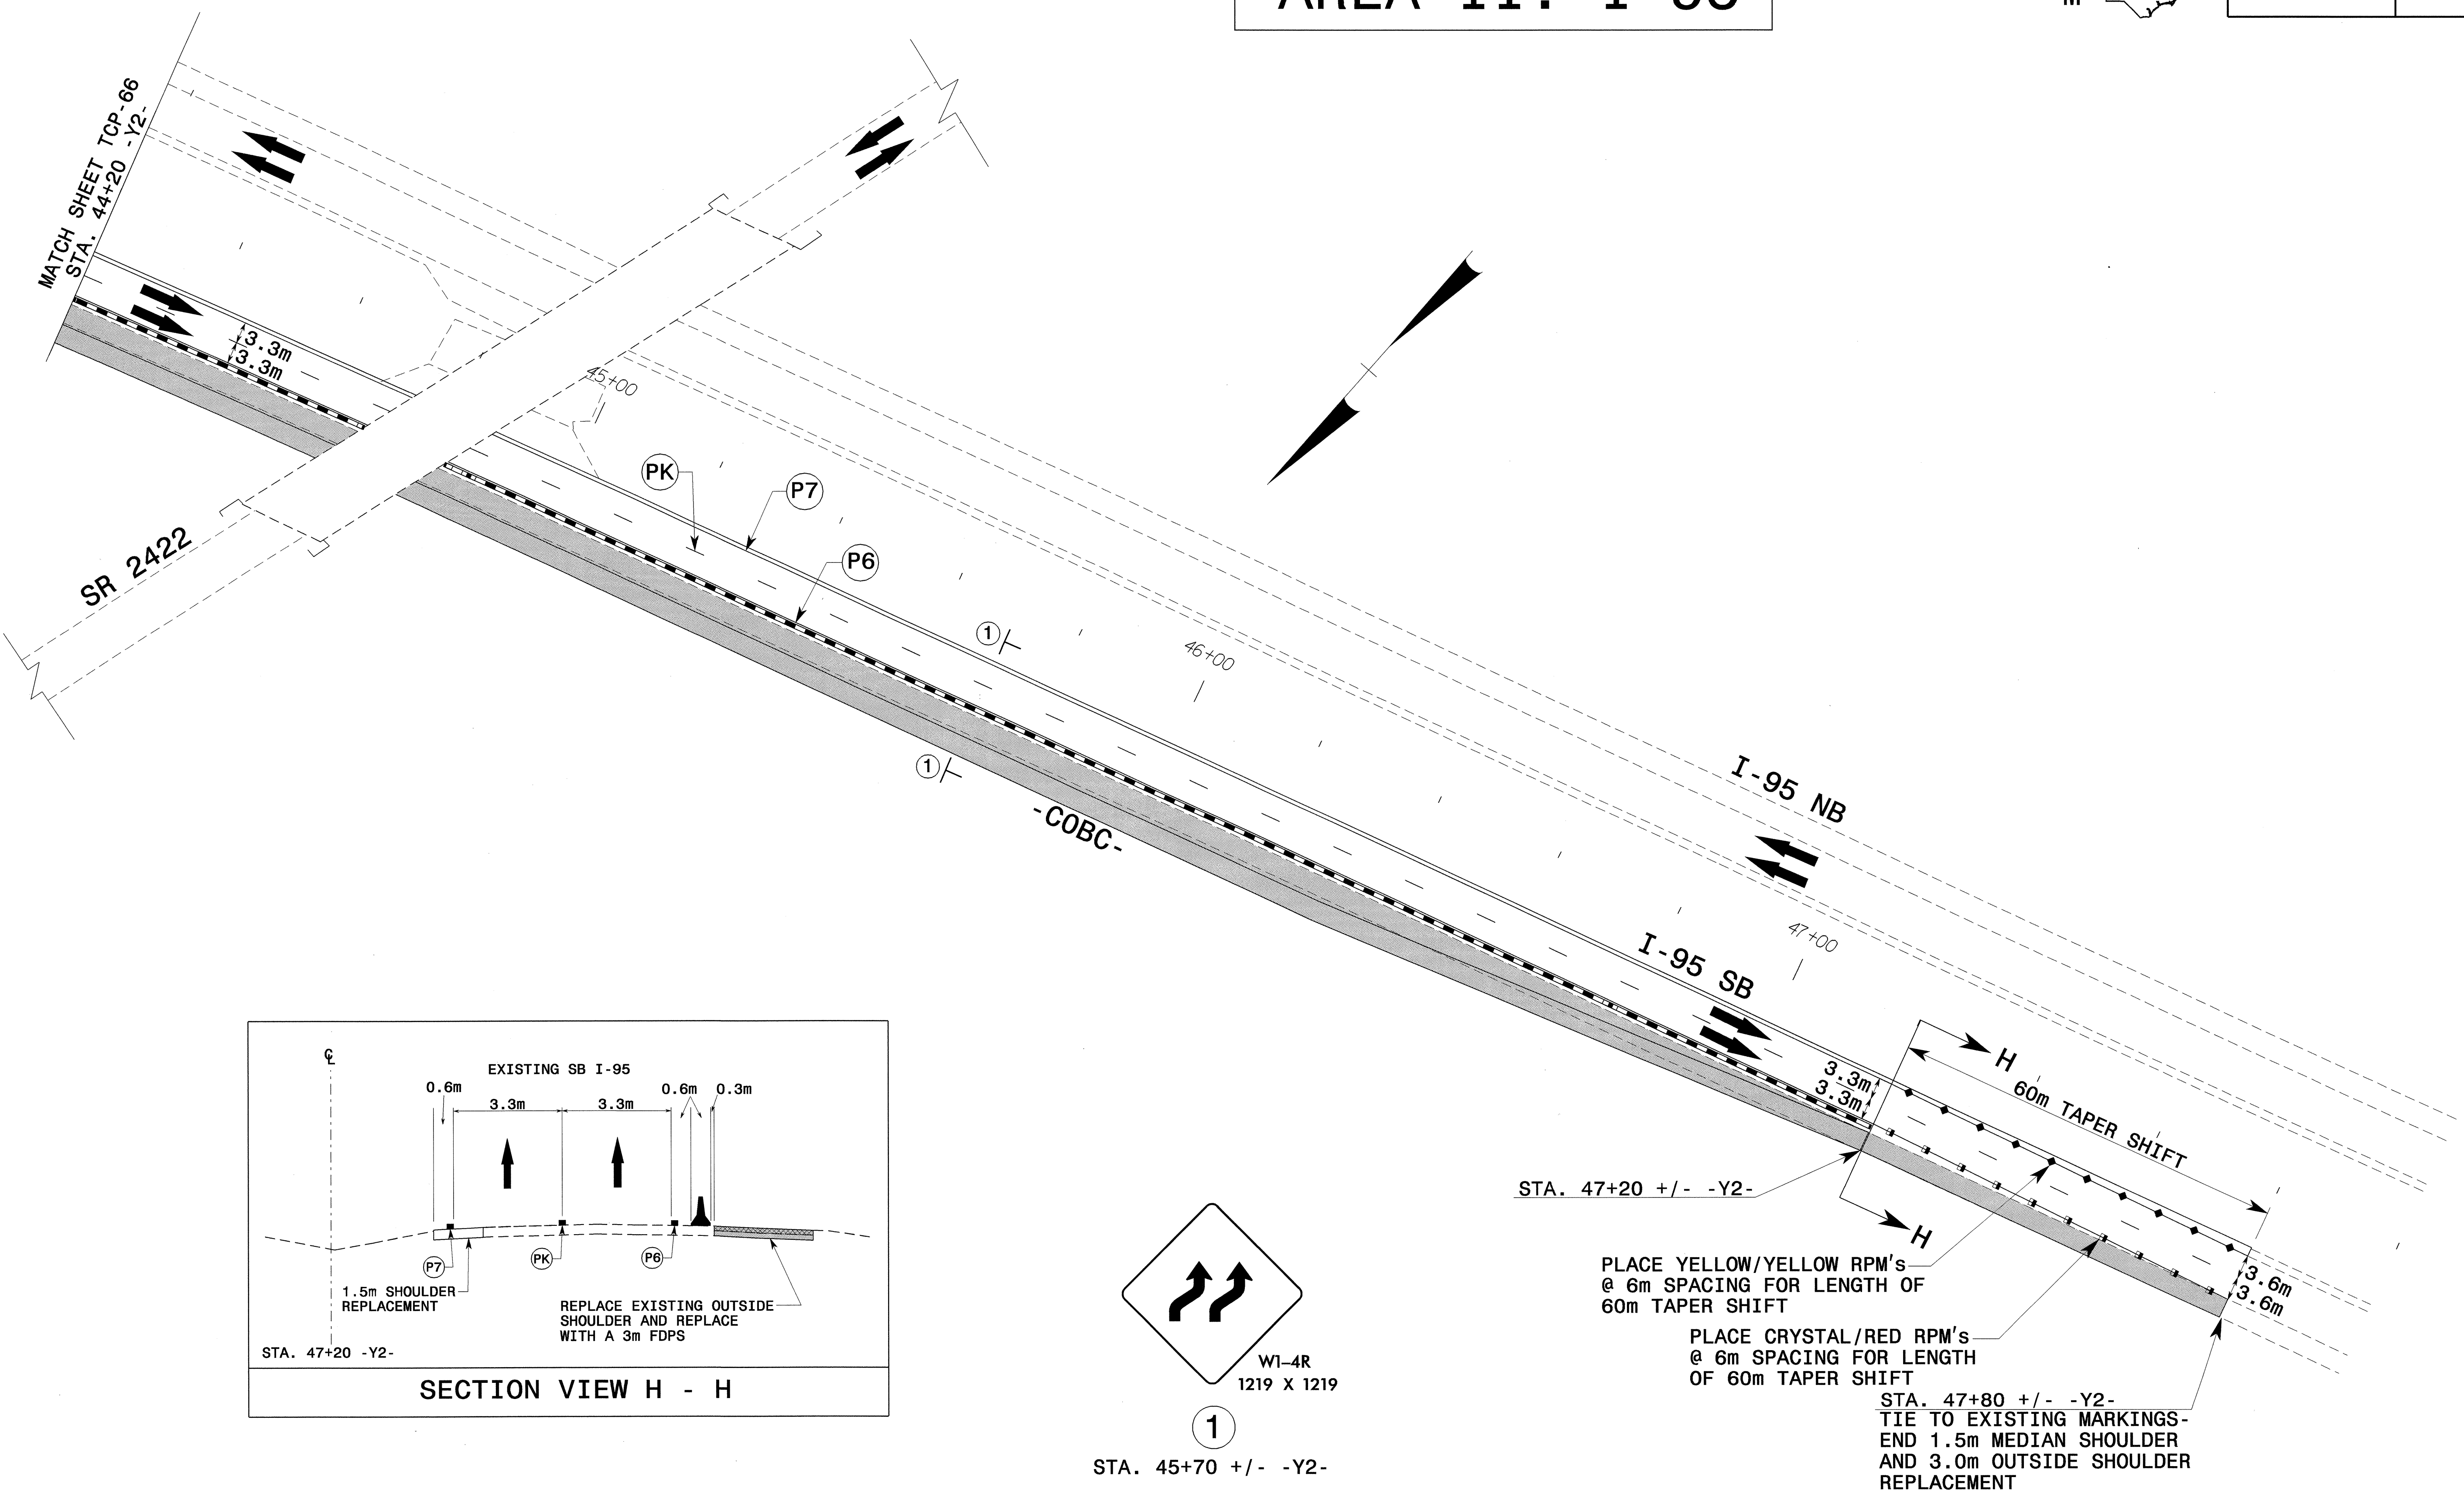

APPROVED: *[Signature]* DATE: *6/25/04*

SEAL

SEAL
022104
ENGINEER
JOHN S. SUITE, II

PHASE IIA -Y2- CONSTRUCTION	
SCALE: 1:500	REVISIONS
DATE: 01-30-04	
DWG. BY: SBC	
DESIGN BY: CLM	
REVIEWED BY: CLM	
	CADD FILE

24-JUN-2004 11:56
 F:\TCP\FINAL TCP\5135\135.TC - TCP067.dgn
 ms:feilmon AT JETC\135