

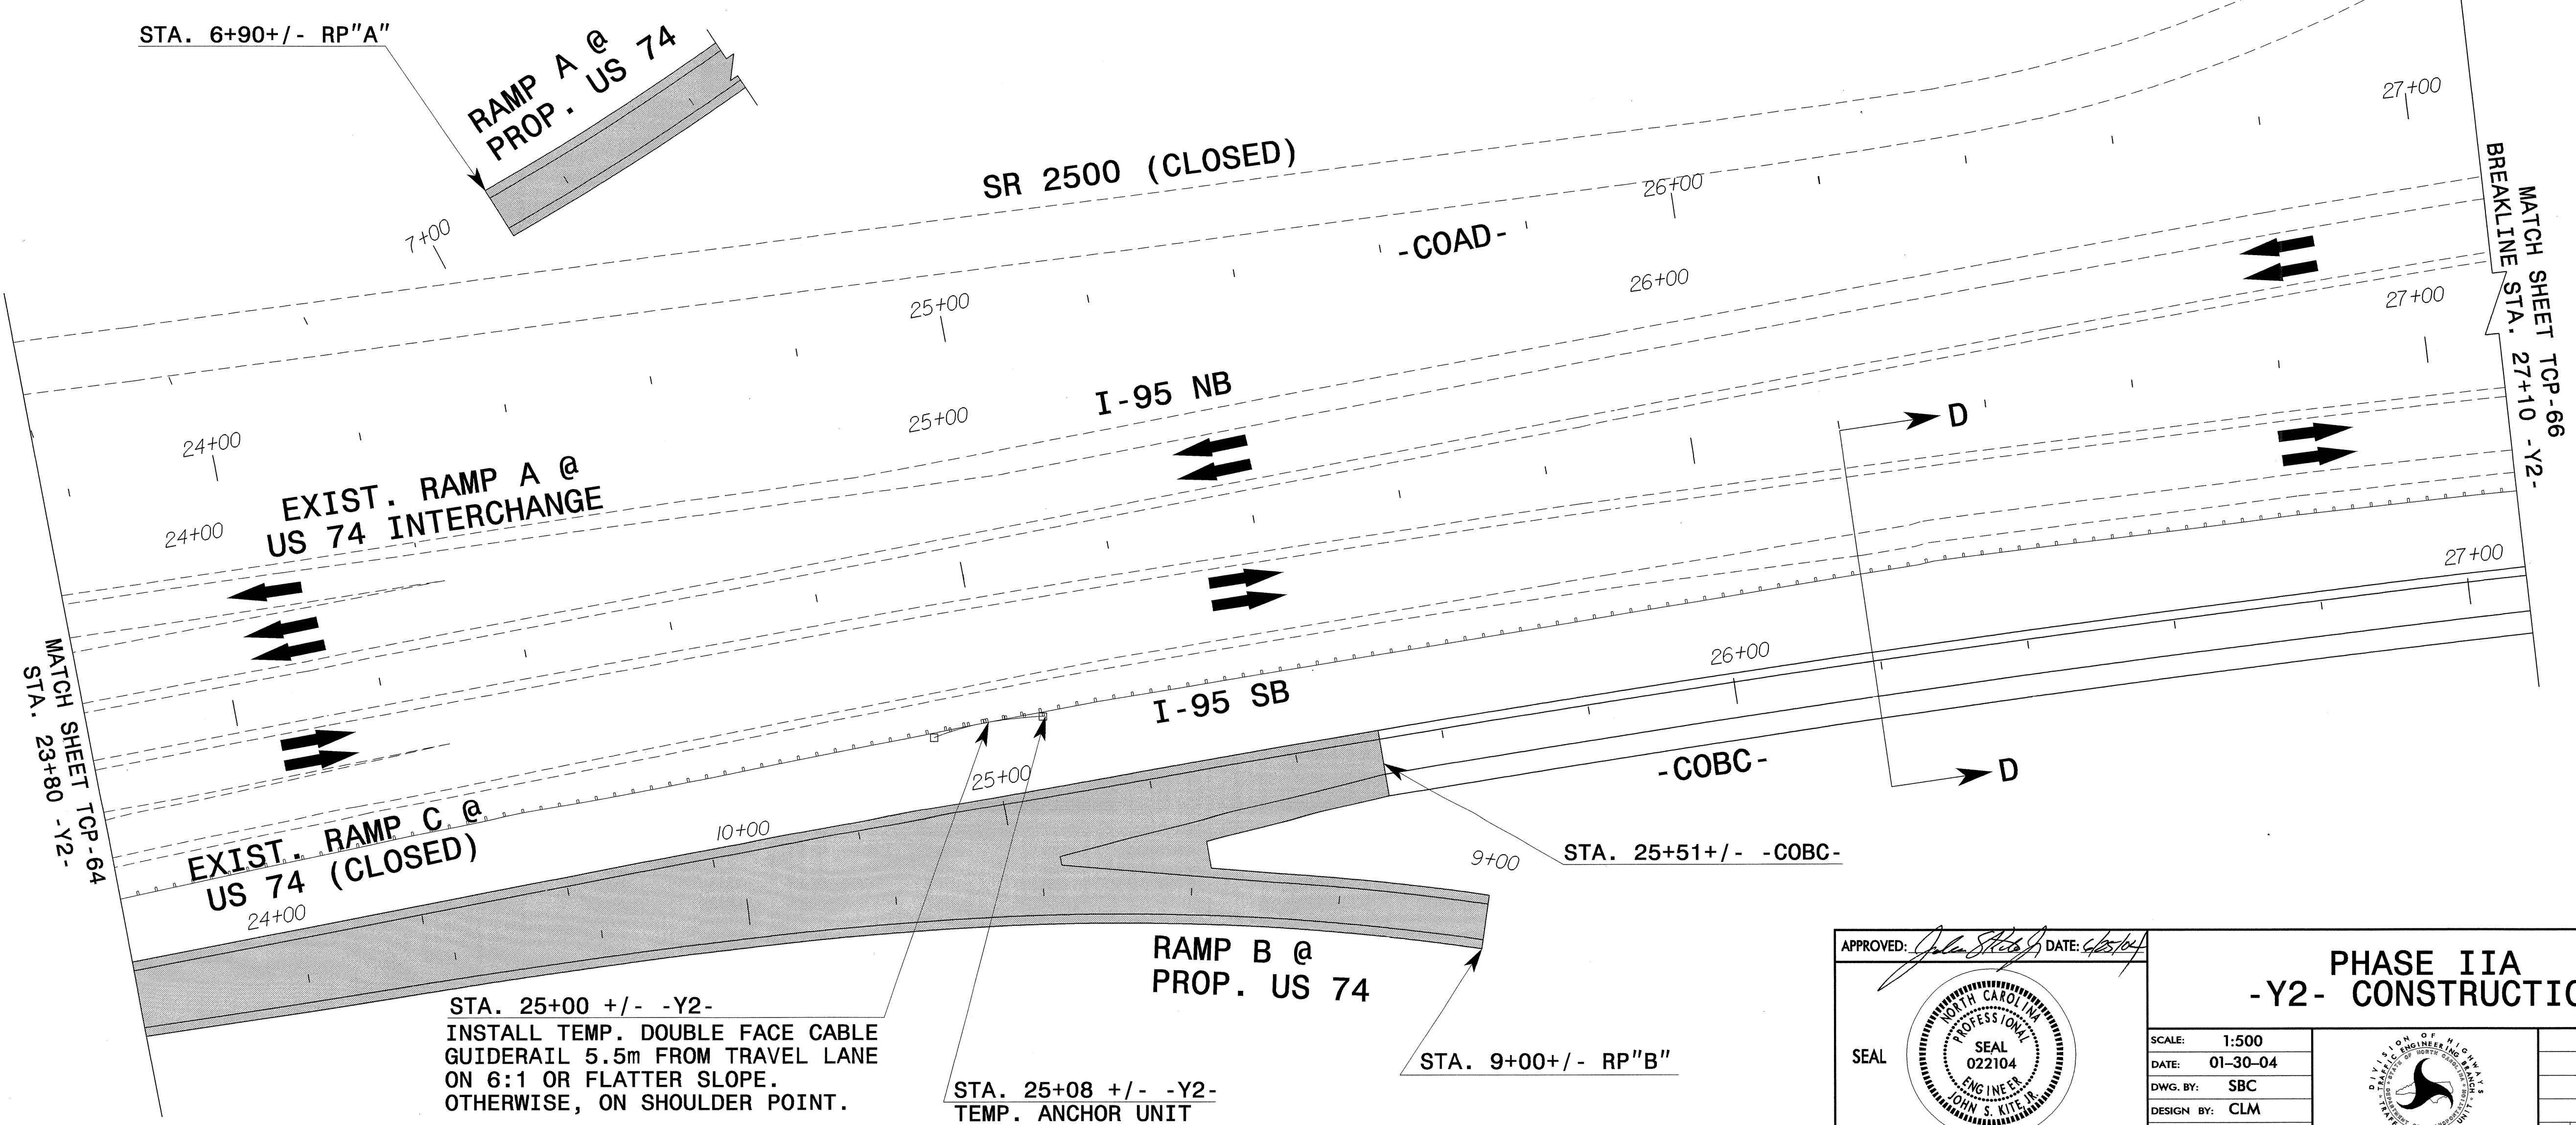


AREA: I-95

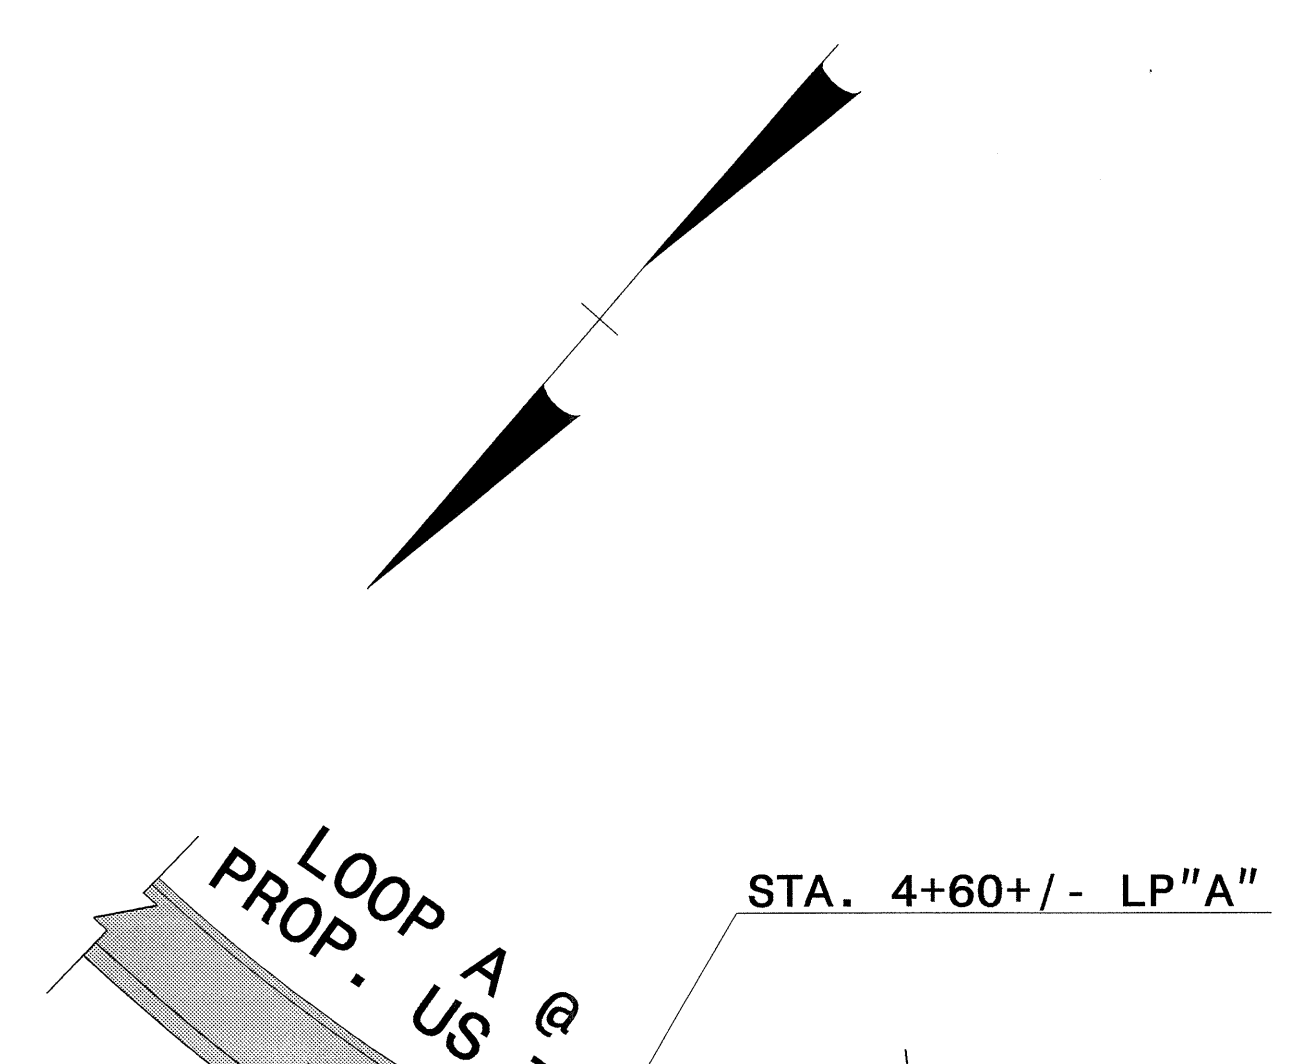

PROJ. REFERENCE NO. R-0513BB/C	SHEET NO. TCP-65
-----------------------------------	---------------------

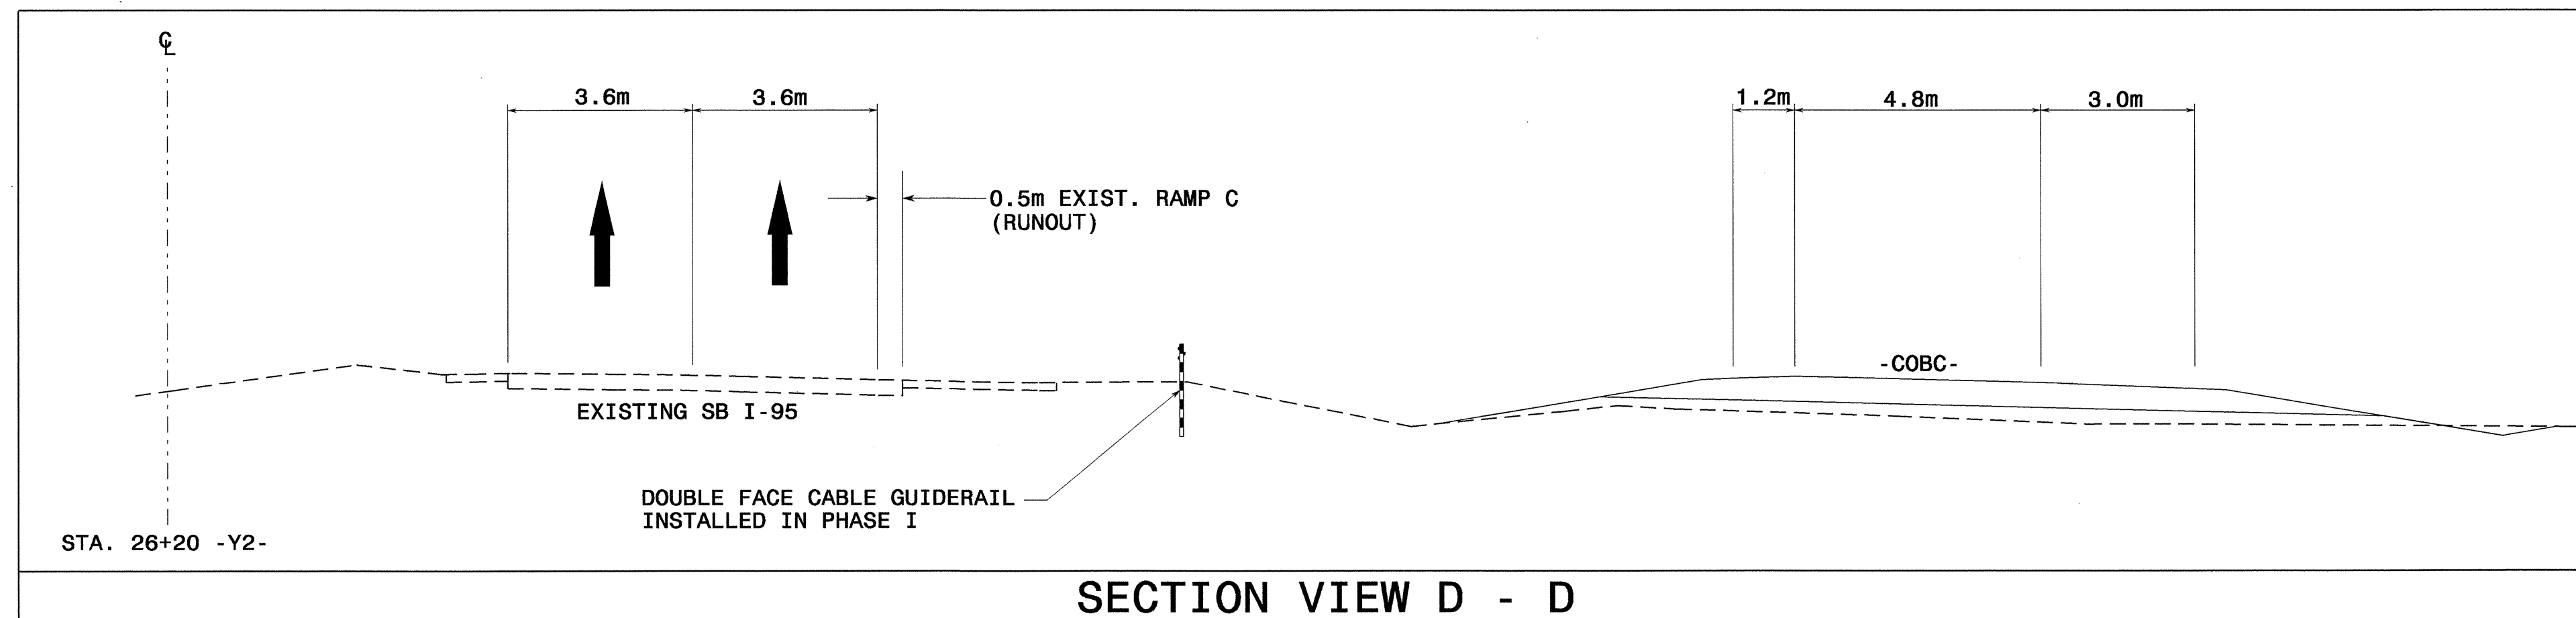

MATCH SHEET TCP-64
STA. 23+80 -Y2-

MATCH SHEET TCP-66
STA. 27+10 -Y2-

STA. 25+00 +/- -Y2-
INSTALL TEMP. DOUBLE FACE CABLE GUIDERAIL 5.5m FROM TRAVEL LANE ON 6:1 OR FLATTER SLOPE. OTHERWISE, ON SHOULDER POINT.

STA. 25+08 +/- -Y2-
TEMP. ANCHOR UNIT

STA. 9+00 +/- RP "B"

STA. 25+51 +/- -COBC-

APPROVED: *[Signature]* DATE: *[Date]*

SEAL

**PHASE IIA
-Y2- CONSTRUCTION**

SCALE: 1:500		REVISIONS
DATE: 01-30-04		
DWG. BY: SBC		
DESIGN BY: CLM		
REVIEWED BY: CLM		

CADD FILE: R513C TC Y2 STEP1 SHS.DGN

24-JUN-2004 11:53
F:\TCP\FINAL TCP\SR513C_TC_TCP065.dgn
mstelema AT TETC0231