


AREA II: I-95




PROJ. REFERENCE NO. R-0513BB/C	SHEET NO. TCP-64
-----------------------------------	---------------------

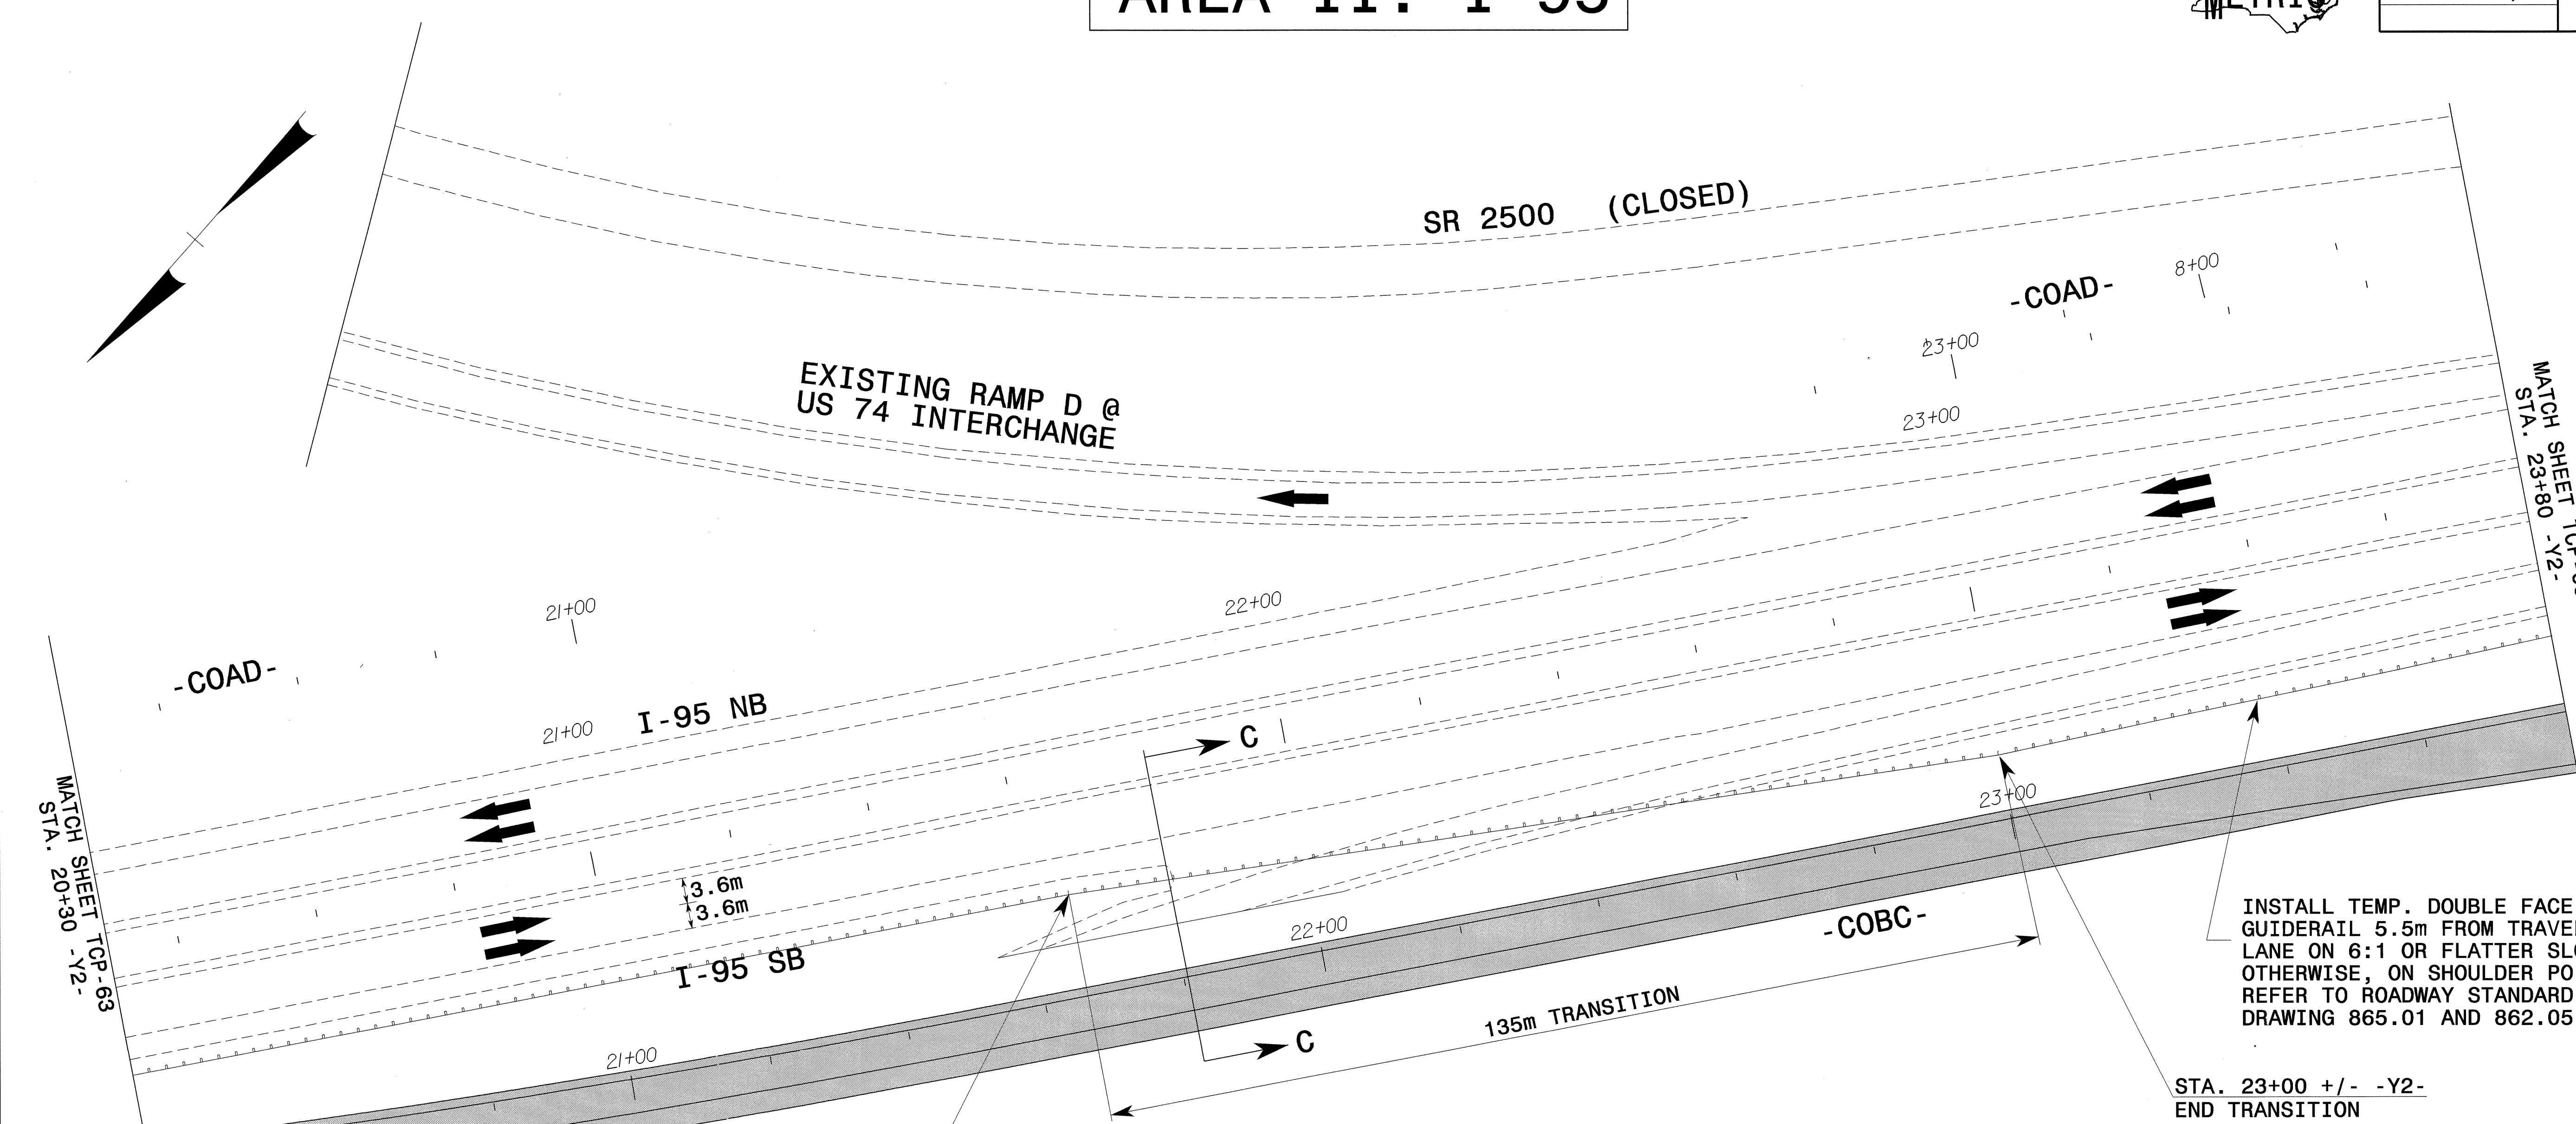

INSTALL TEMP. DOUBLE FACE CABLE GUIDERAIL 5.5m FROM TRAVEL LANE ON 6:1 OR FLATTER SLOPE. OTHERWISE, ON SHOULDER POINT. REFER TO ROADWAY STANDARD DRAWING 865.01 AND 862.05.

STA. 23+00 +/- -Y2- END TRANSITION

STA. 20+65 +/- -Y2- BEGIN TRANSITION

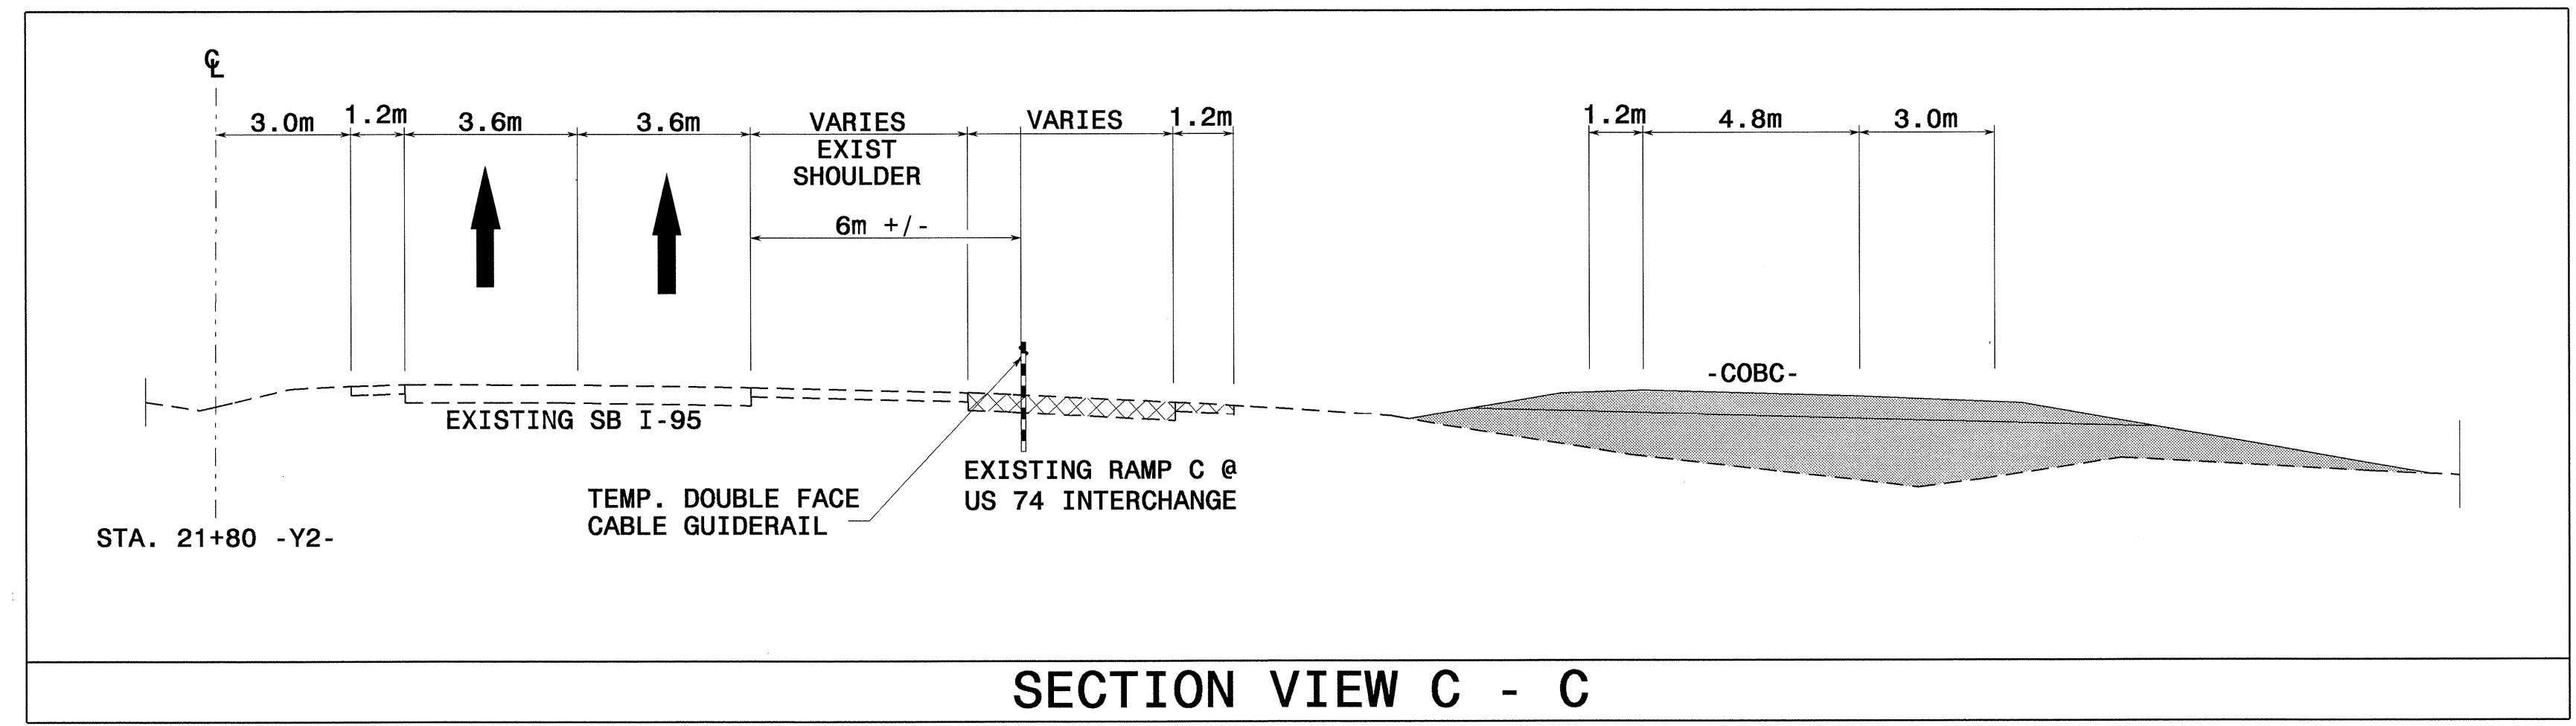

SECTION VIEW C - C


24-JUN-2004 11:53 F:\TCP\FINAL TCP\SAR513C.TC - TCP064.dgn msterman AT TETC0333

APPROVED: *John S. Killip* DATE: 6/25/04

SEAL

PHASE IIA -Y2- CONSTRUCTION

SCALE: 1:500
DATE: 01-30-04
DWG. BY: SBC
DESIGN BY: CLM
REVIEWED BY: CLM

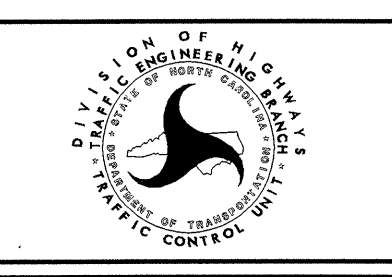

REVISIONS	