



AREA II: I-95



PROJ. REFERENCE NO.	SHEET NO.
R-0513BB/C	TCP-63

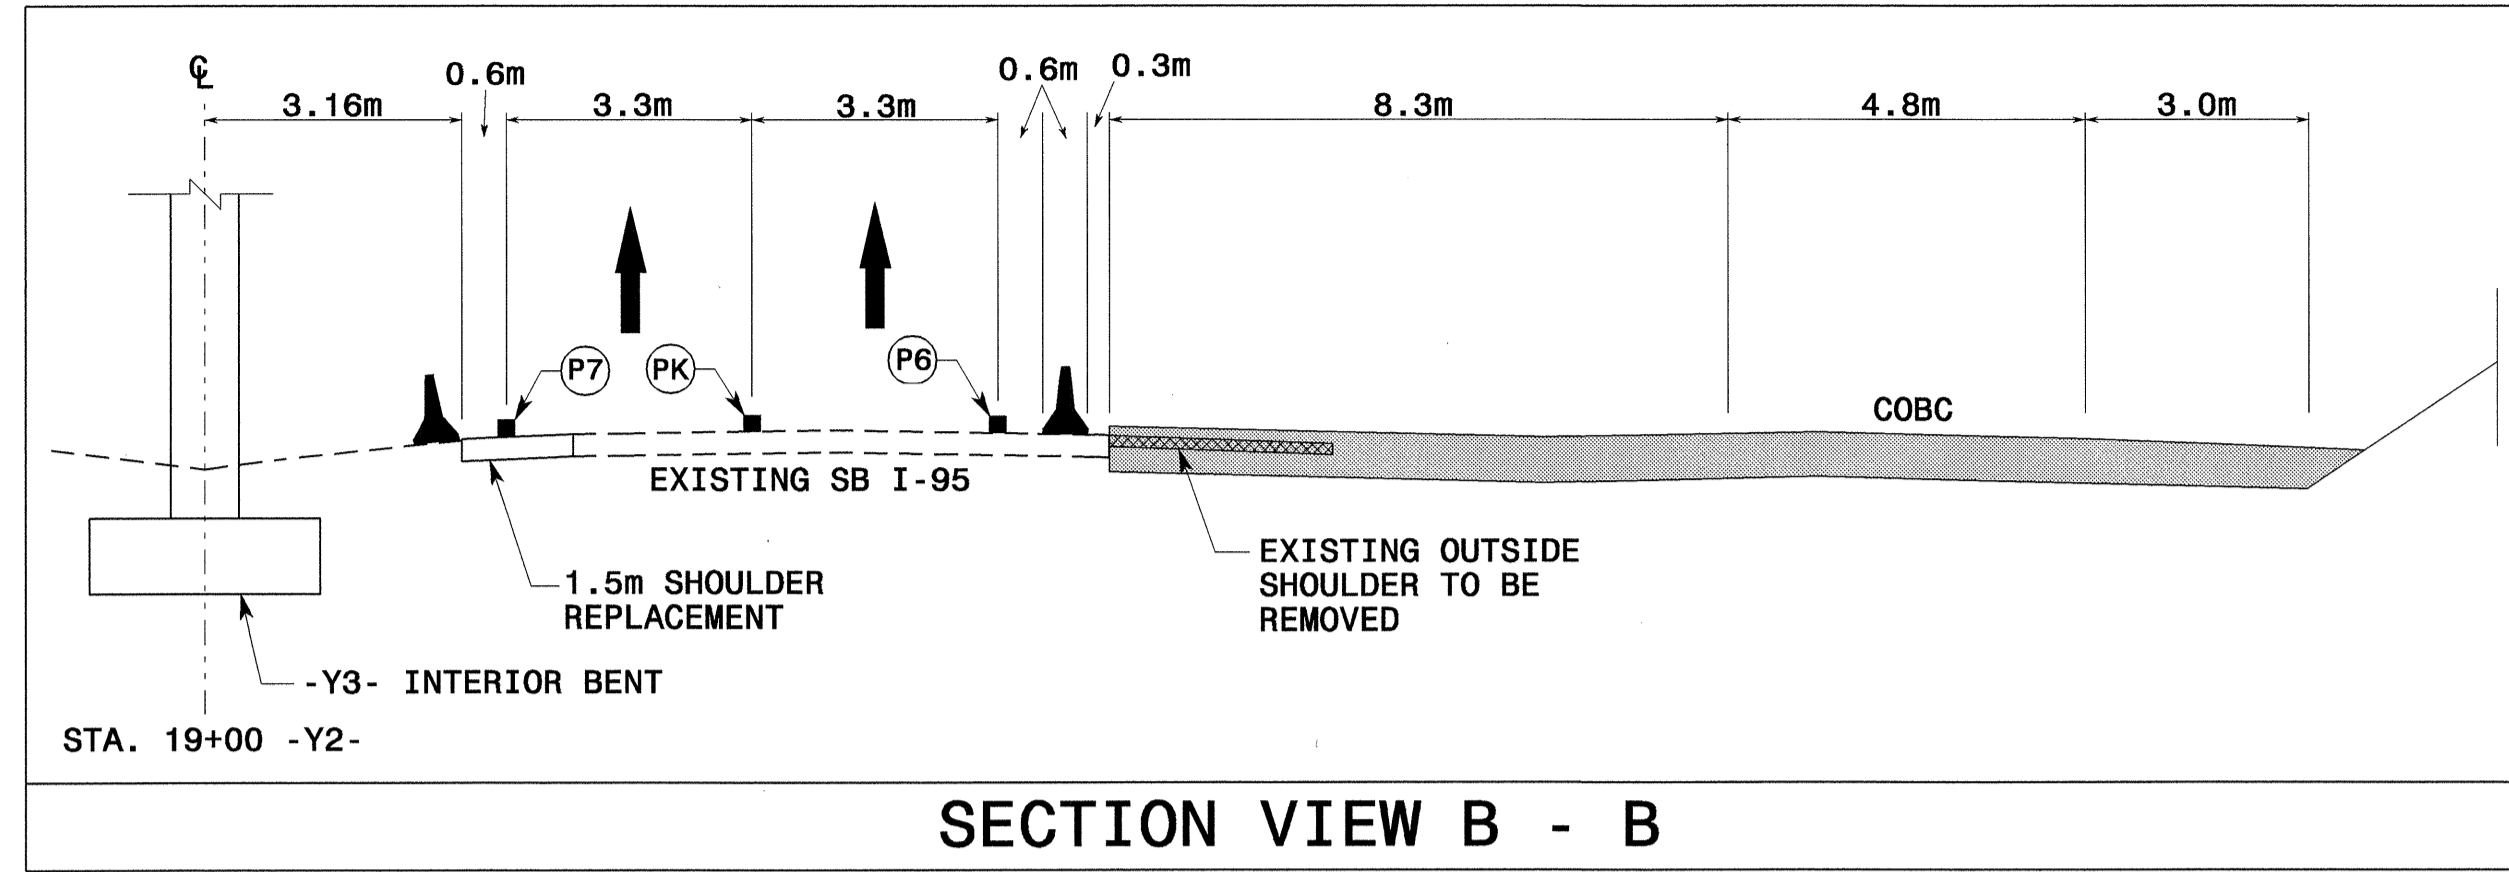

SEE SHEET TCP-109 FOR I-95 DETOUR WHEN REMOVING EXISTING US 74 BRIDGE

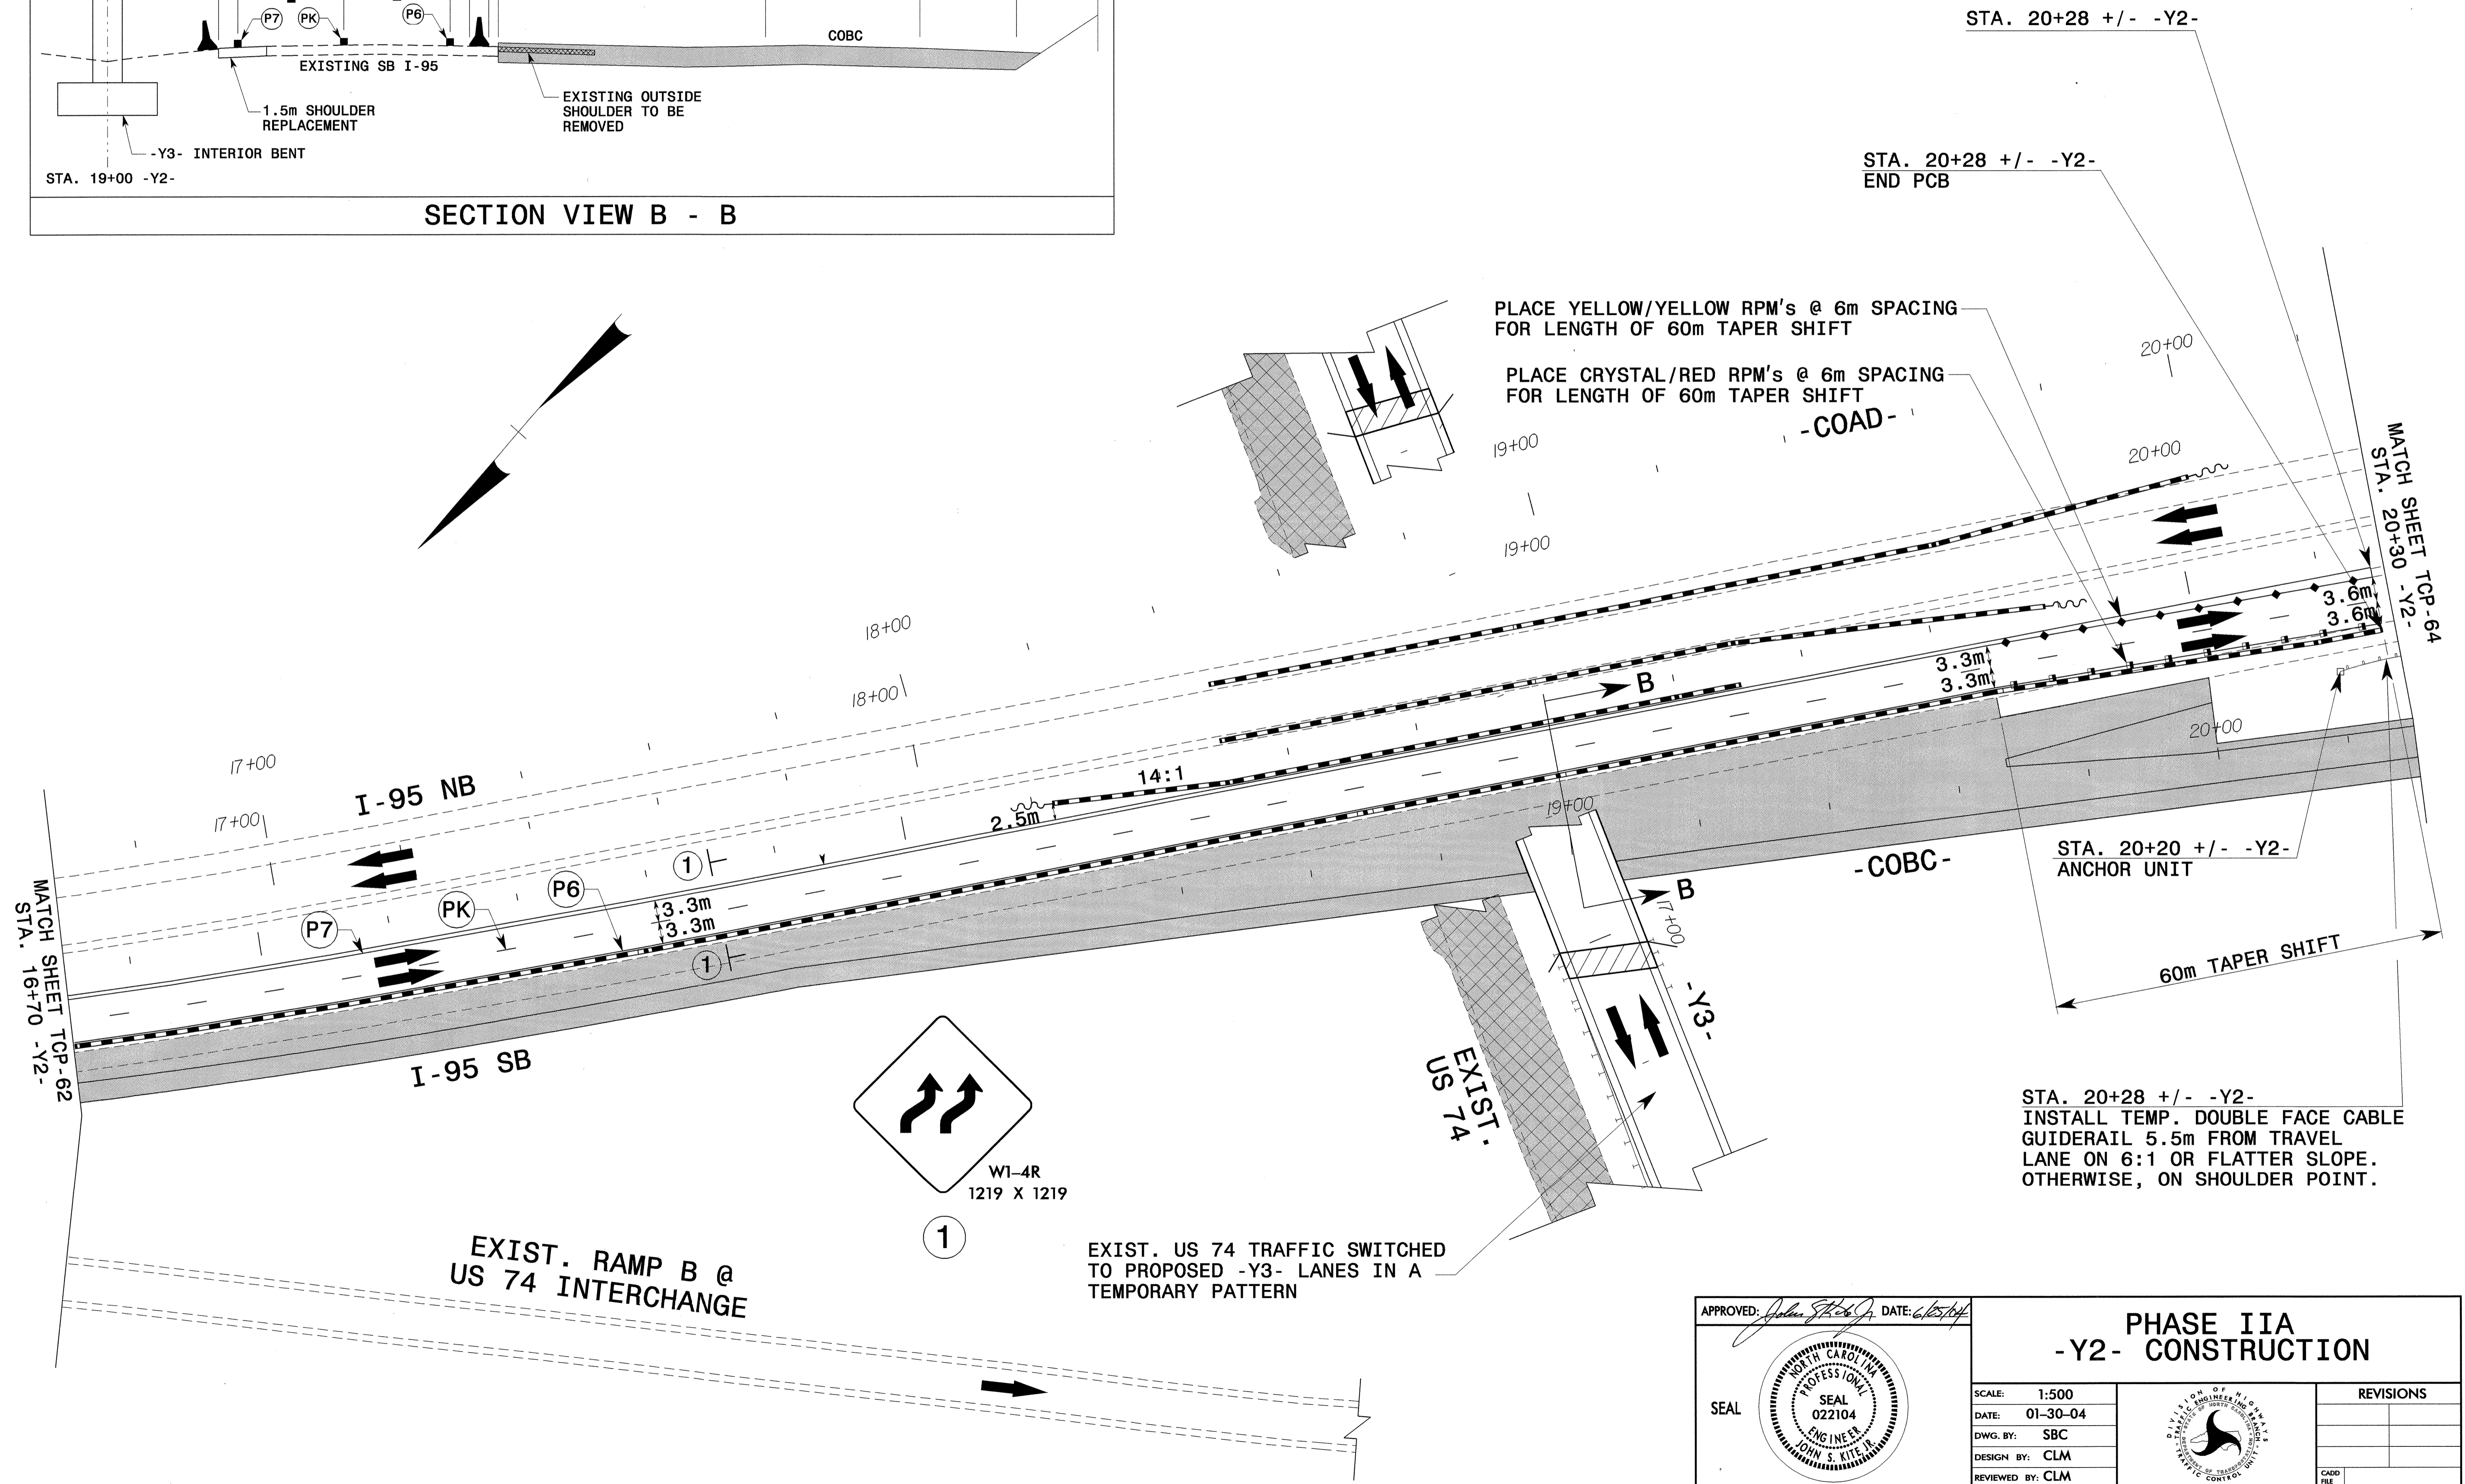

APPROVED: *John S. Kitt Jr.* DATE: 6/25/04

SEAL

PHASE IIA -Y2- CONSTRUCTION	
SCALE: 1:500	REVISIONS
DATE: 01-30-04	
DWG. BY: SBC	
DESIGN BY: CLM	
REVIEWED BY: CLM	

24-JUN-2004 11:53 F:\TCP\FINAL TCP-S\B555C.TC_TCP063.dgn msfeeman AT TELC0231