


# AREA II: I-95



PROJ. REFERENCE NO. R-0513BB/C	SHEET NO. TCP-62
-----------------------------------	---------------------

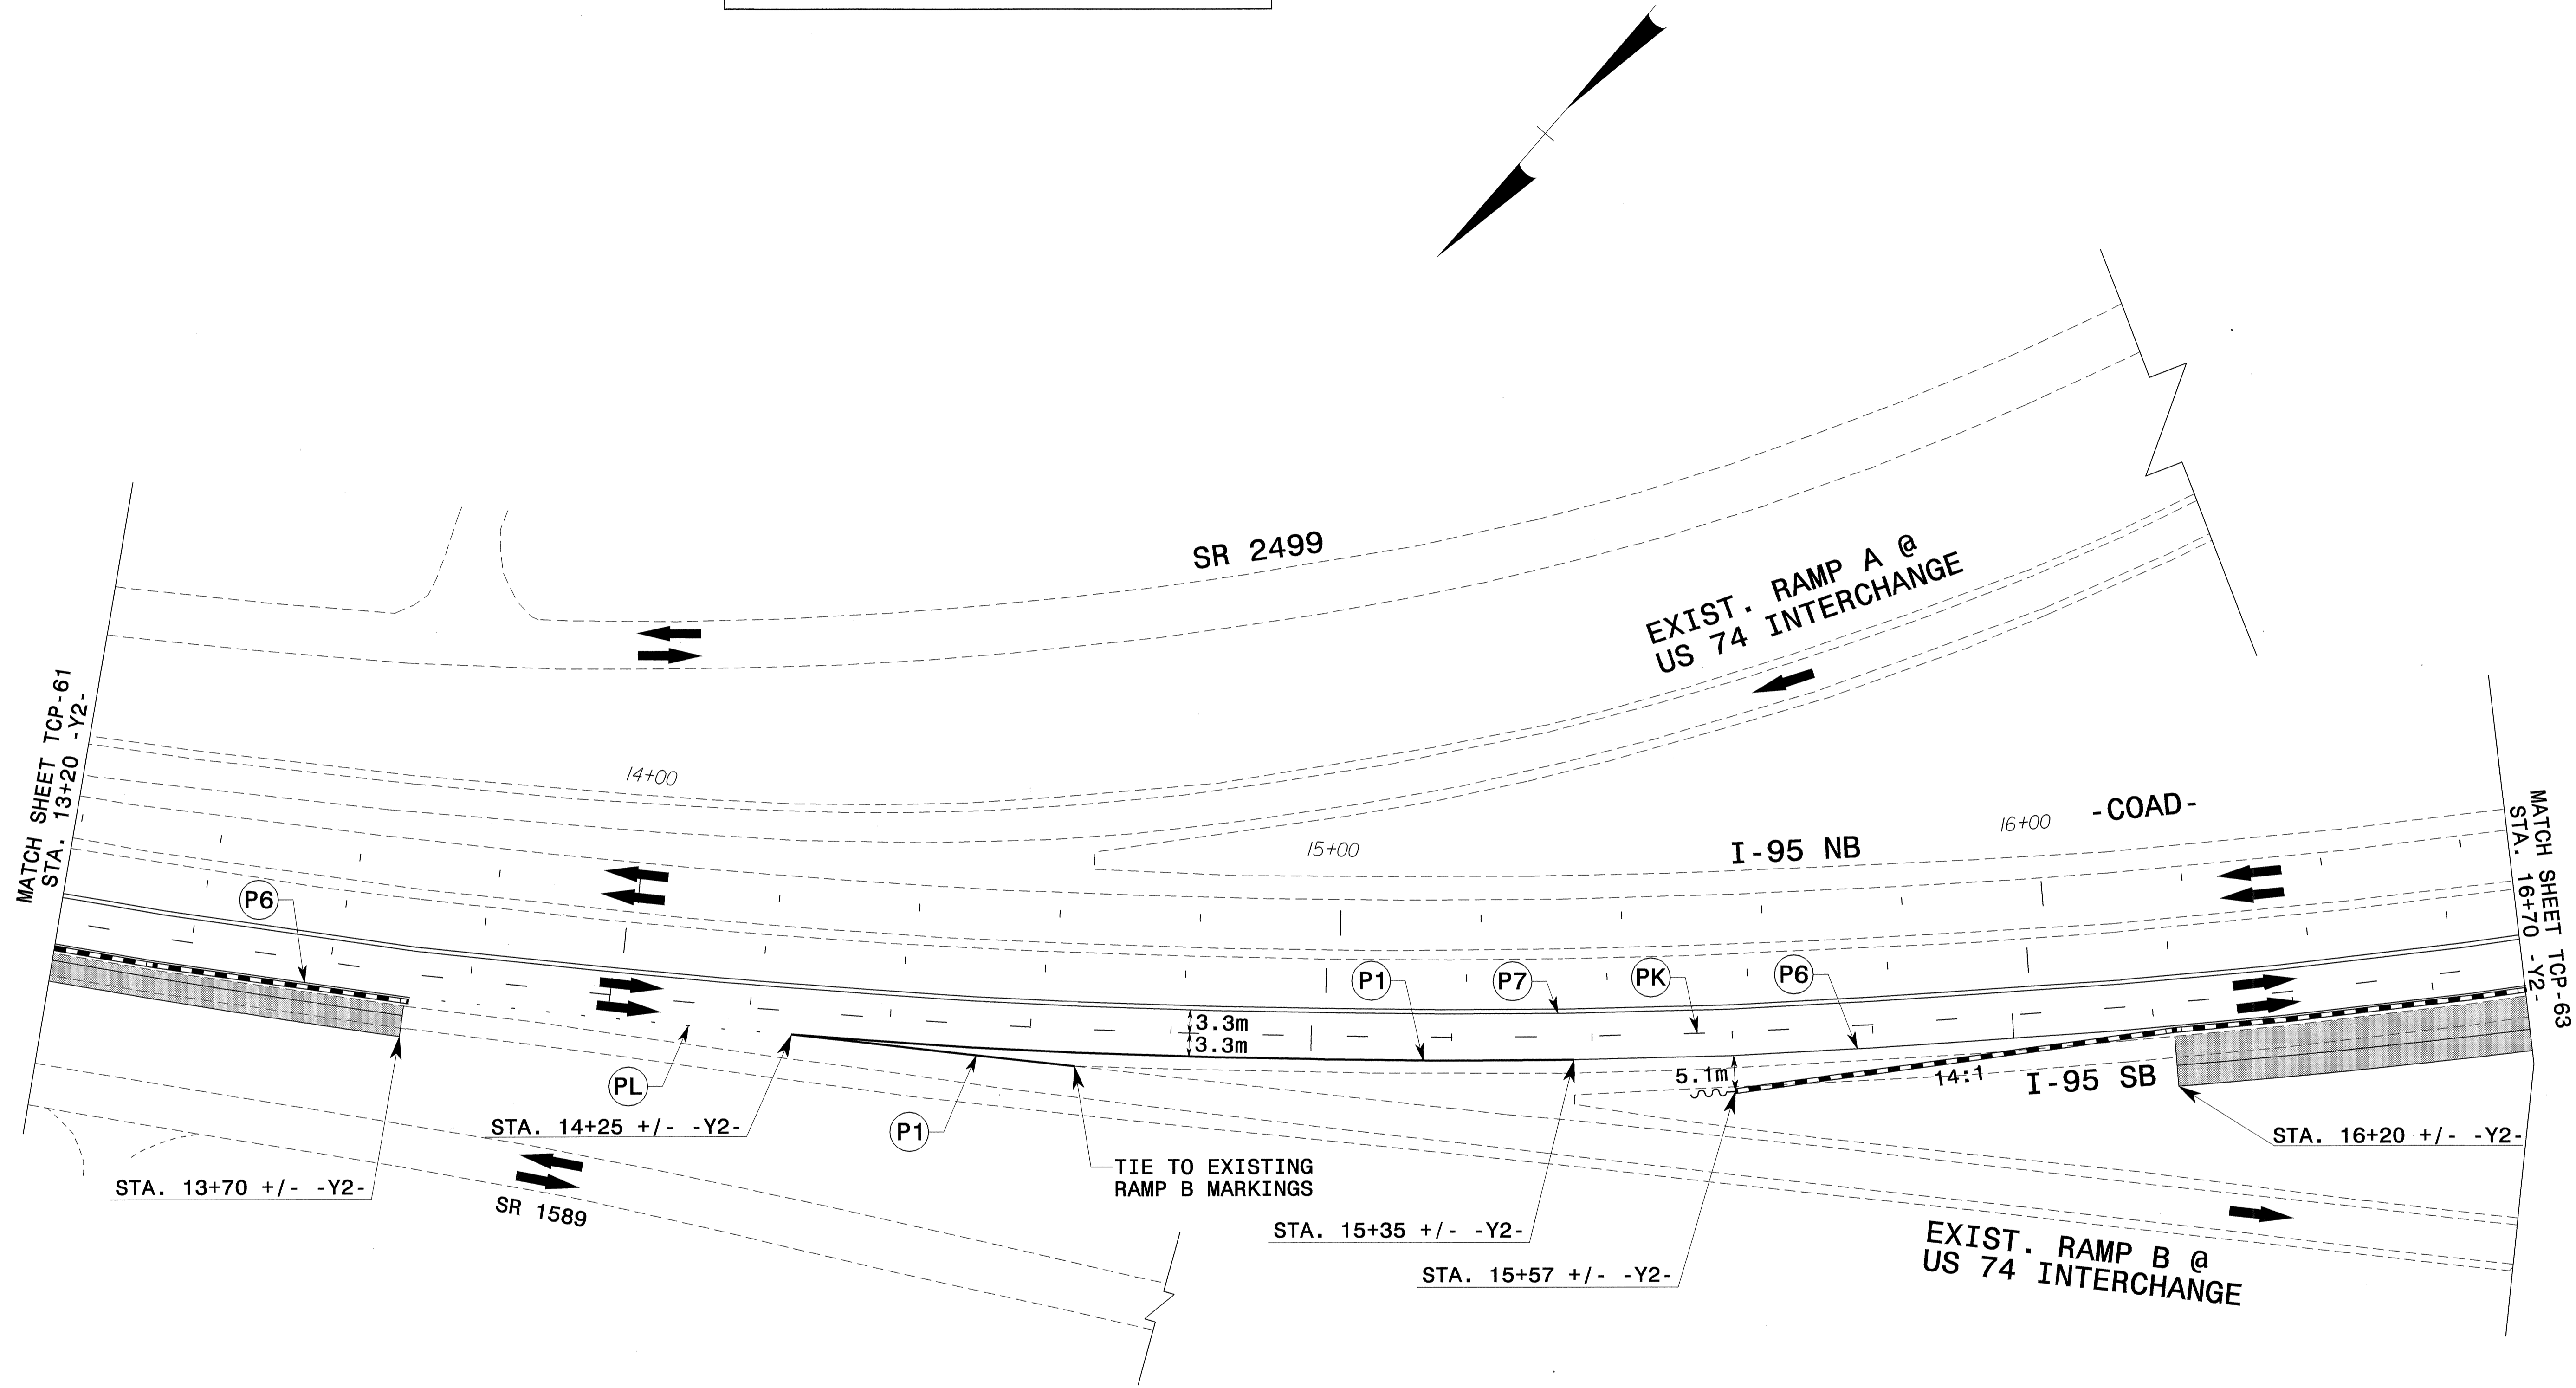

MATCH SHEET TCP-61  
STA. 13+20 -Y2-

MATCH SHEET TCP-63  
STA. 16+70 -Y2-

24-JUN-2004 11:53  
F:\TCP-FINAL TCP-SAR513B-C-TCP062.dgn  
ms:feilman AT TELC0231

APPROVED: *John S. Kite, Jr.* DATE: 6/25/04

SEAL

**PHASE IIA**  
**-Y2- CONSTRUCTION**

SCALE: 1:500		<table border="1"> <tr><th colspan="2">REVISIONS</th></tr> <tr><td> </td><td> </td></tr> <tr><td> </td><td> </td></tr> <tr><td> </td><td> </td></tr> </table>	REVISIONS							
REVISIONS										
DATE: 01-30-04										
DWG. BY: SBC										
DESIGN BY: CLM										
REVIEWED BY: CLM	CARD FILE									