


AREA I &
AREA III

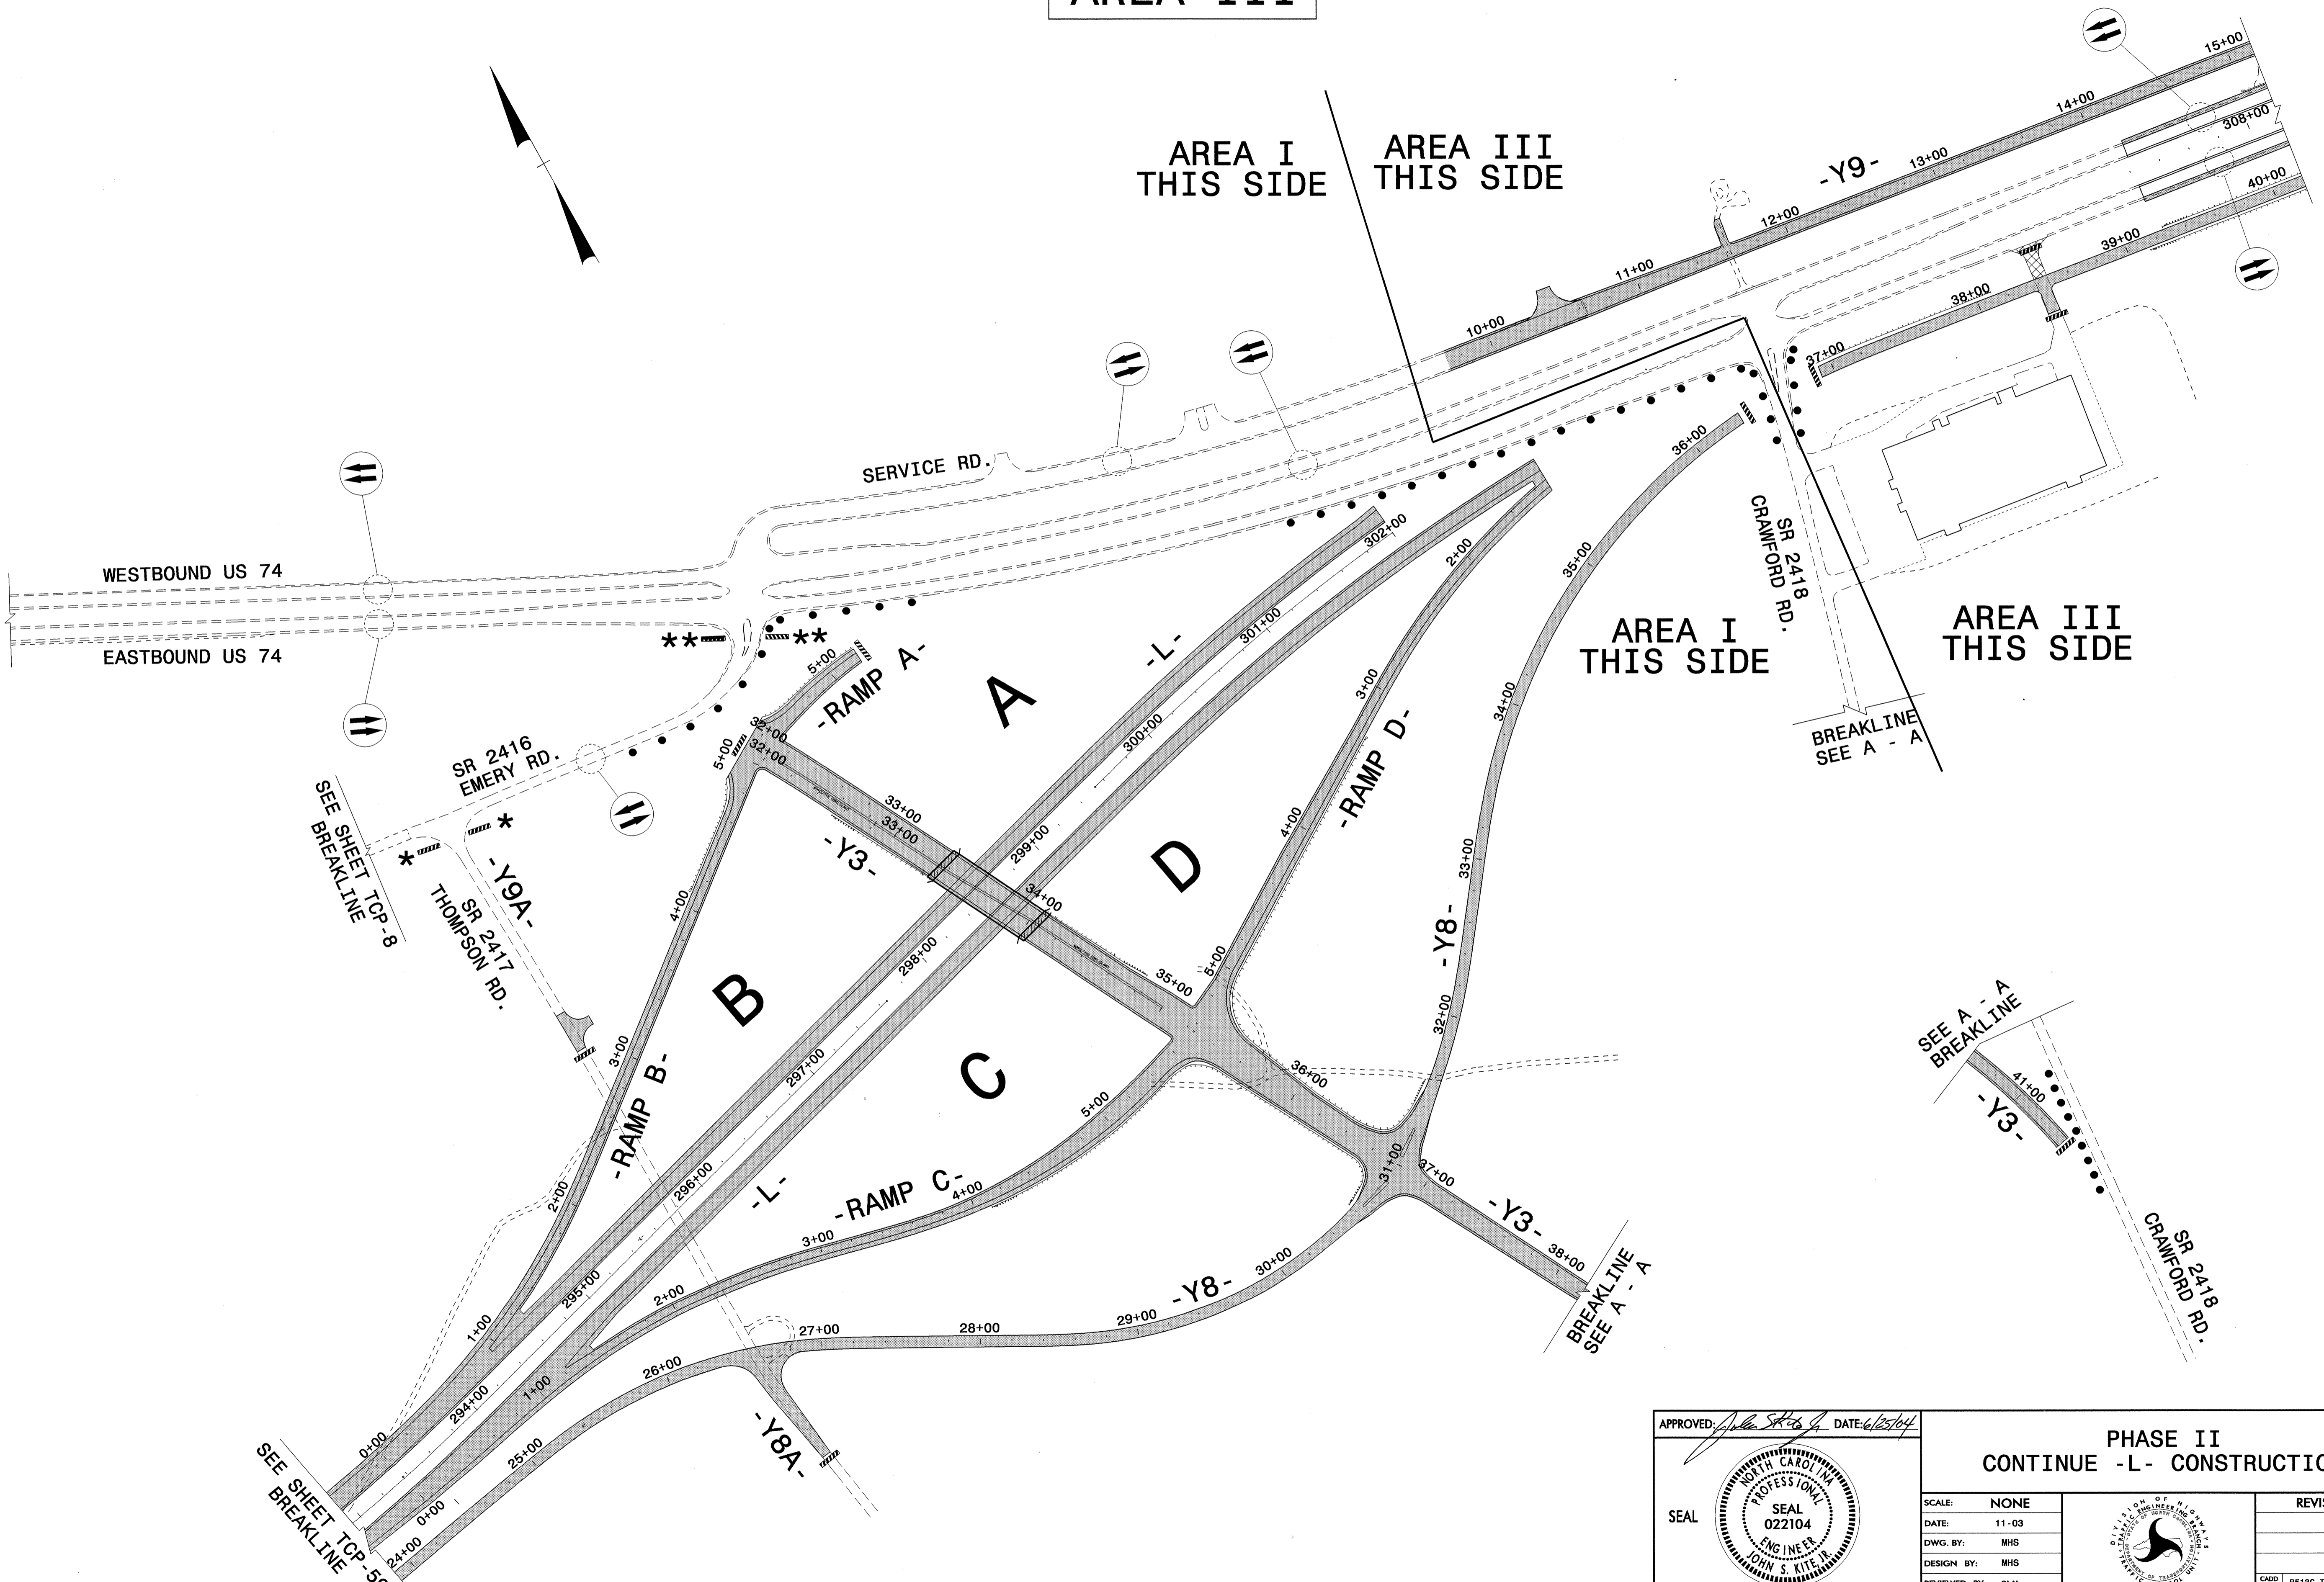

PROJ. REFERENCE NO. R-0513BB/C	SHEET NO. TCP-60
-----------------------------------	---------------------



24-JUN-2004 11:52 C:\SAB\B3C.TC.TCP060.dgn
 FX TCP.FINAL TCP-60.dwg
 msfeeman AT TELC02231

APPROVED: <i>John S. Kitt Jr.</i> DATE: 6/25/04	PHASE II CONTINUE -L- CONSTRUCTION							
	SCALE: NONE							
	DATE: 11-03							
	DWG. BY: MHS							
	DESIGN BY: MHS							
REVIEWED BY: CLM	REVISIONS	<table border="1"> <tr><td> </td><td> </td></tr> <tr><td> </td><td> </td></tr> <tr><td> </td><td> </td></tr> </table>						
<small>CARD FILE R513C TC TCP60.DGN</small>								