


AREA I
US 74



PROJ. REFERENCE NO. R-051BB/C	SHEET NO. TCP-59
----------------------------------	---------------------

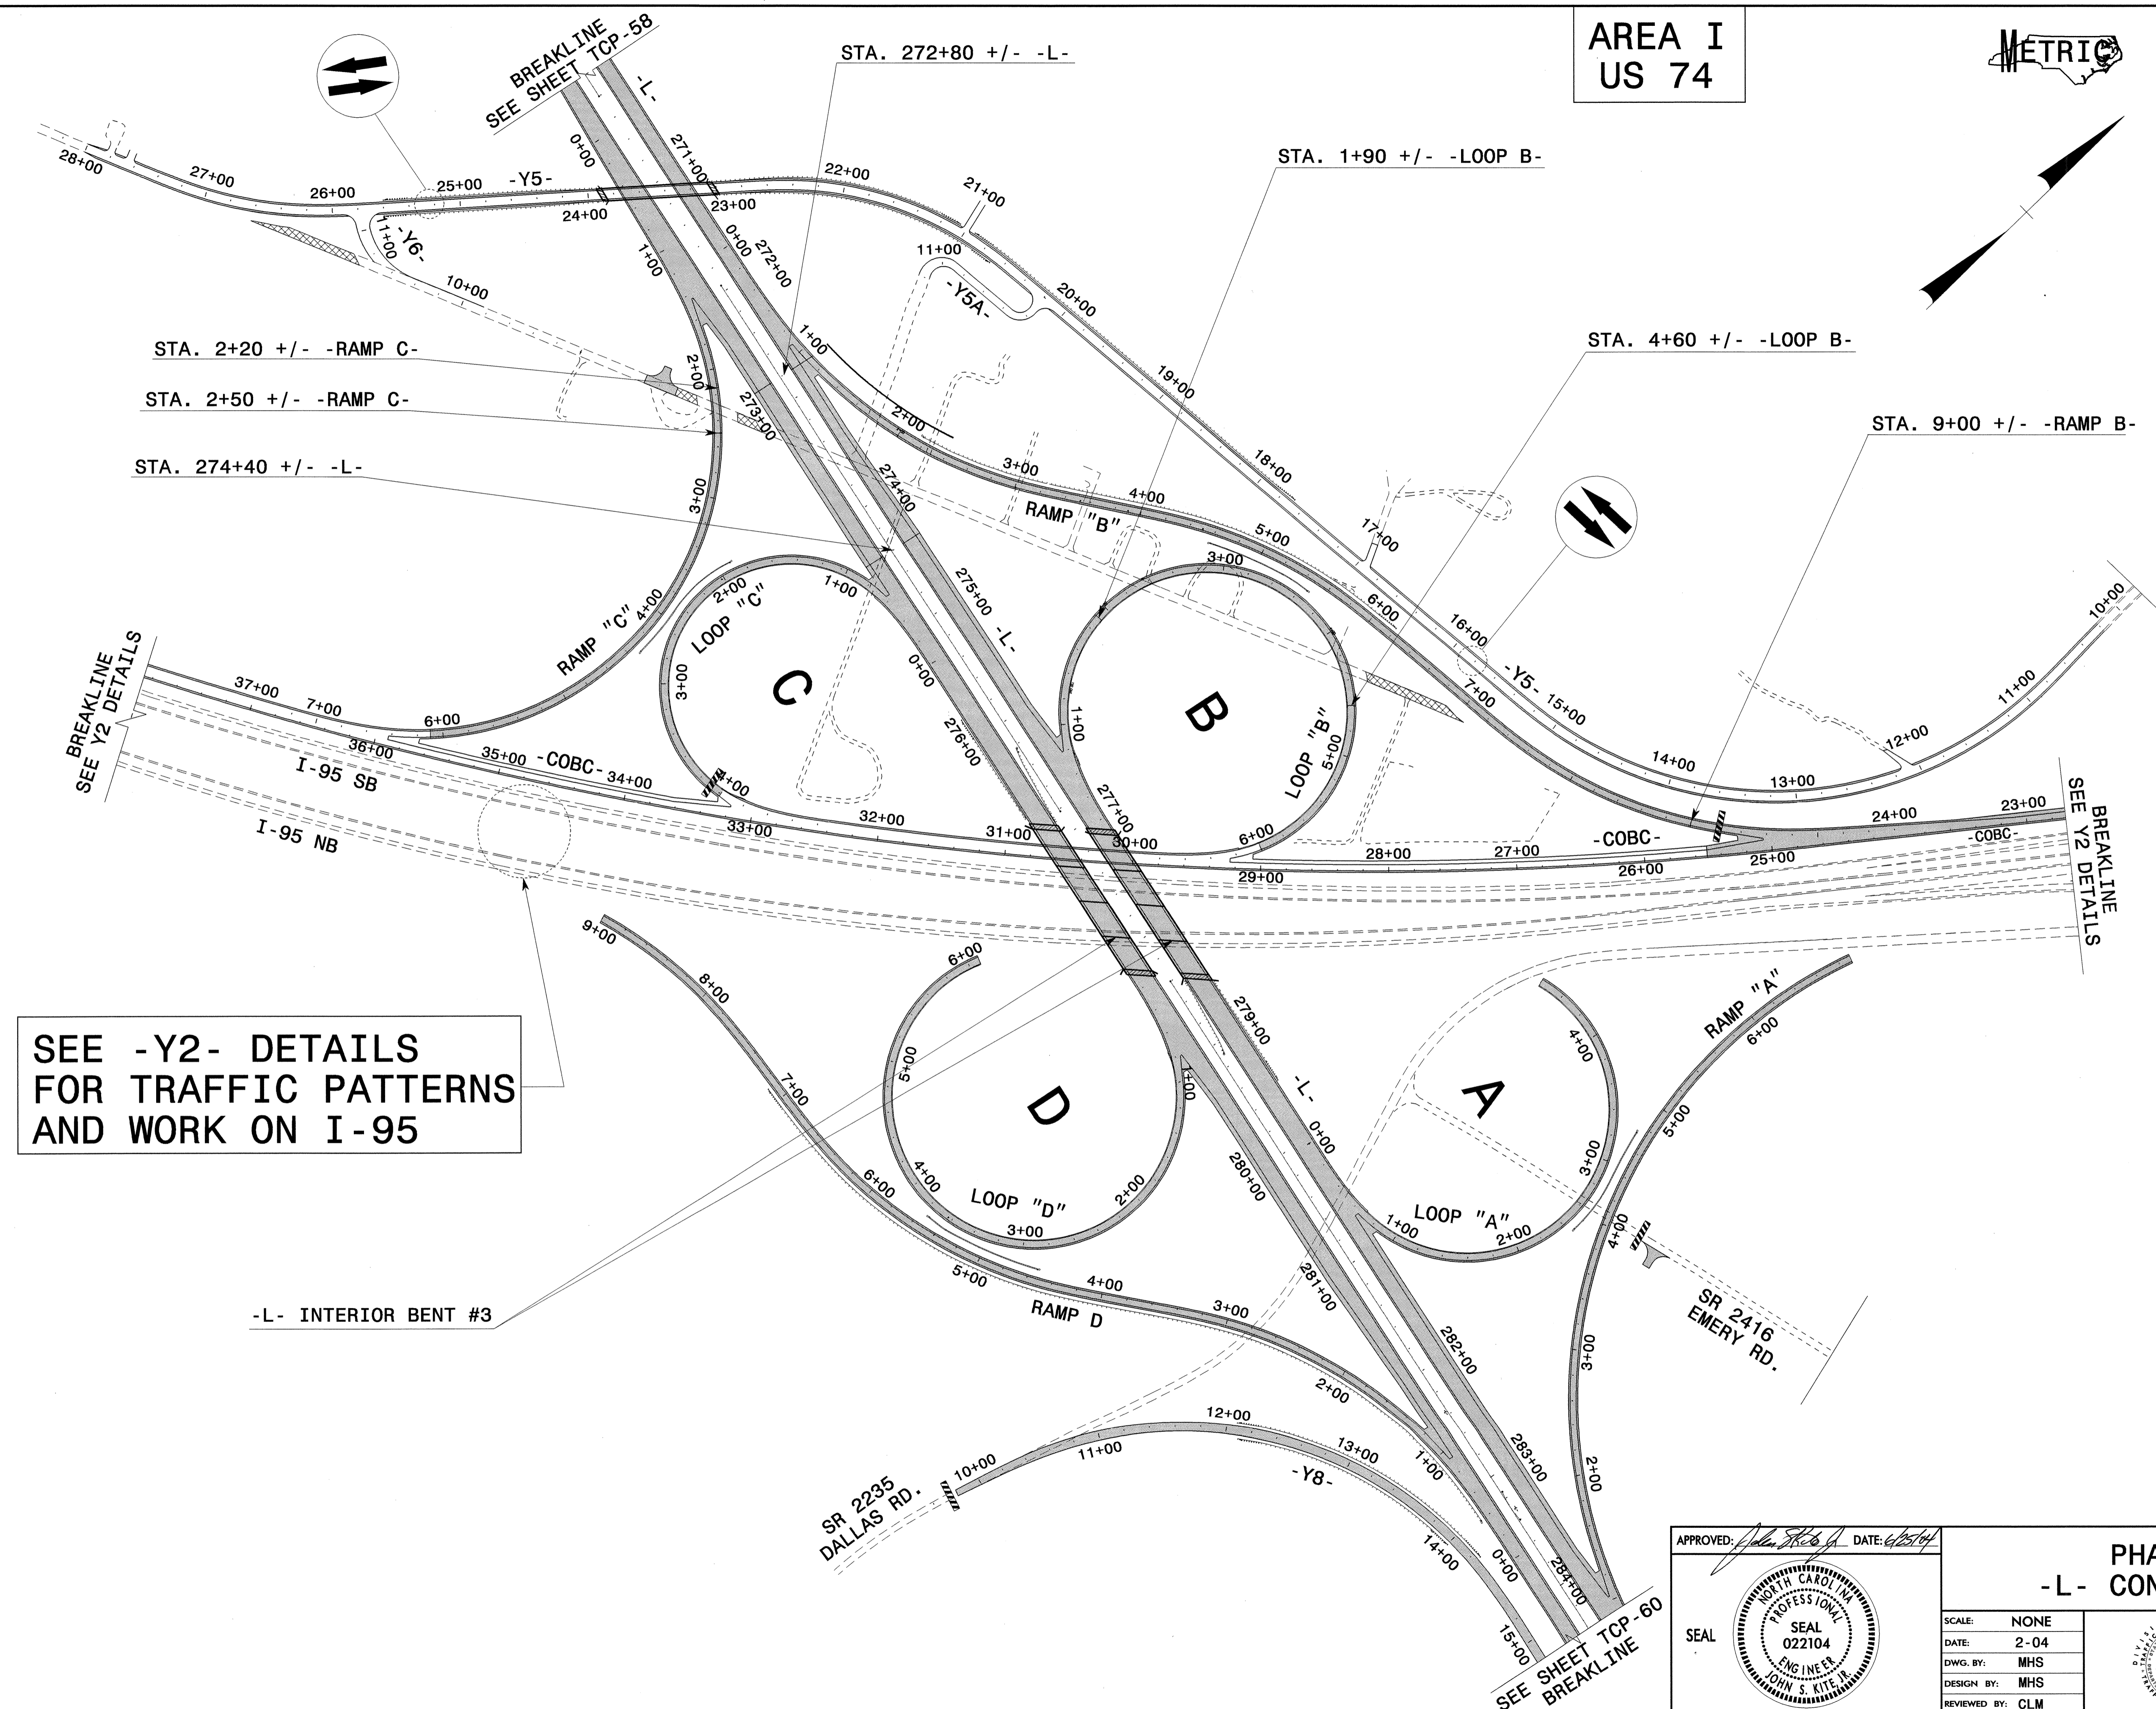

SEE -Y2- DETAILS
FOR TRAFFIC PATTERNS
AND WORK ON I-95

APPROVED: *[Signature]* DATE: 6/25/04

SEAL

PHASE II -L- CONSTRUCTION	
SCALE: NONE	REVISIONS
DATE: 2-04	
DWG. BY: MHS	
DESIGN BY: MHS	
REVIEWED BY: CLM	

24 JUN 2004 10:51
 F:\TCP\FINAL TCP-59\B3C.TC_TCP059.dgn
 msteeleman AT TELCO233