



# AREA I

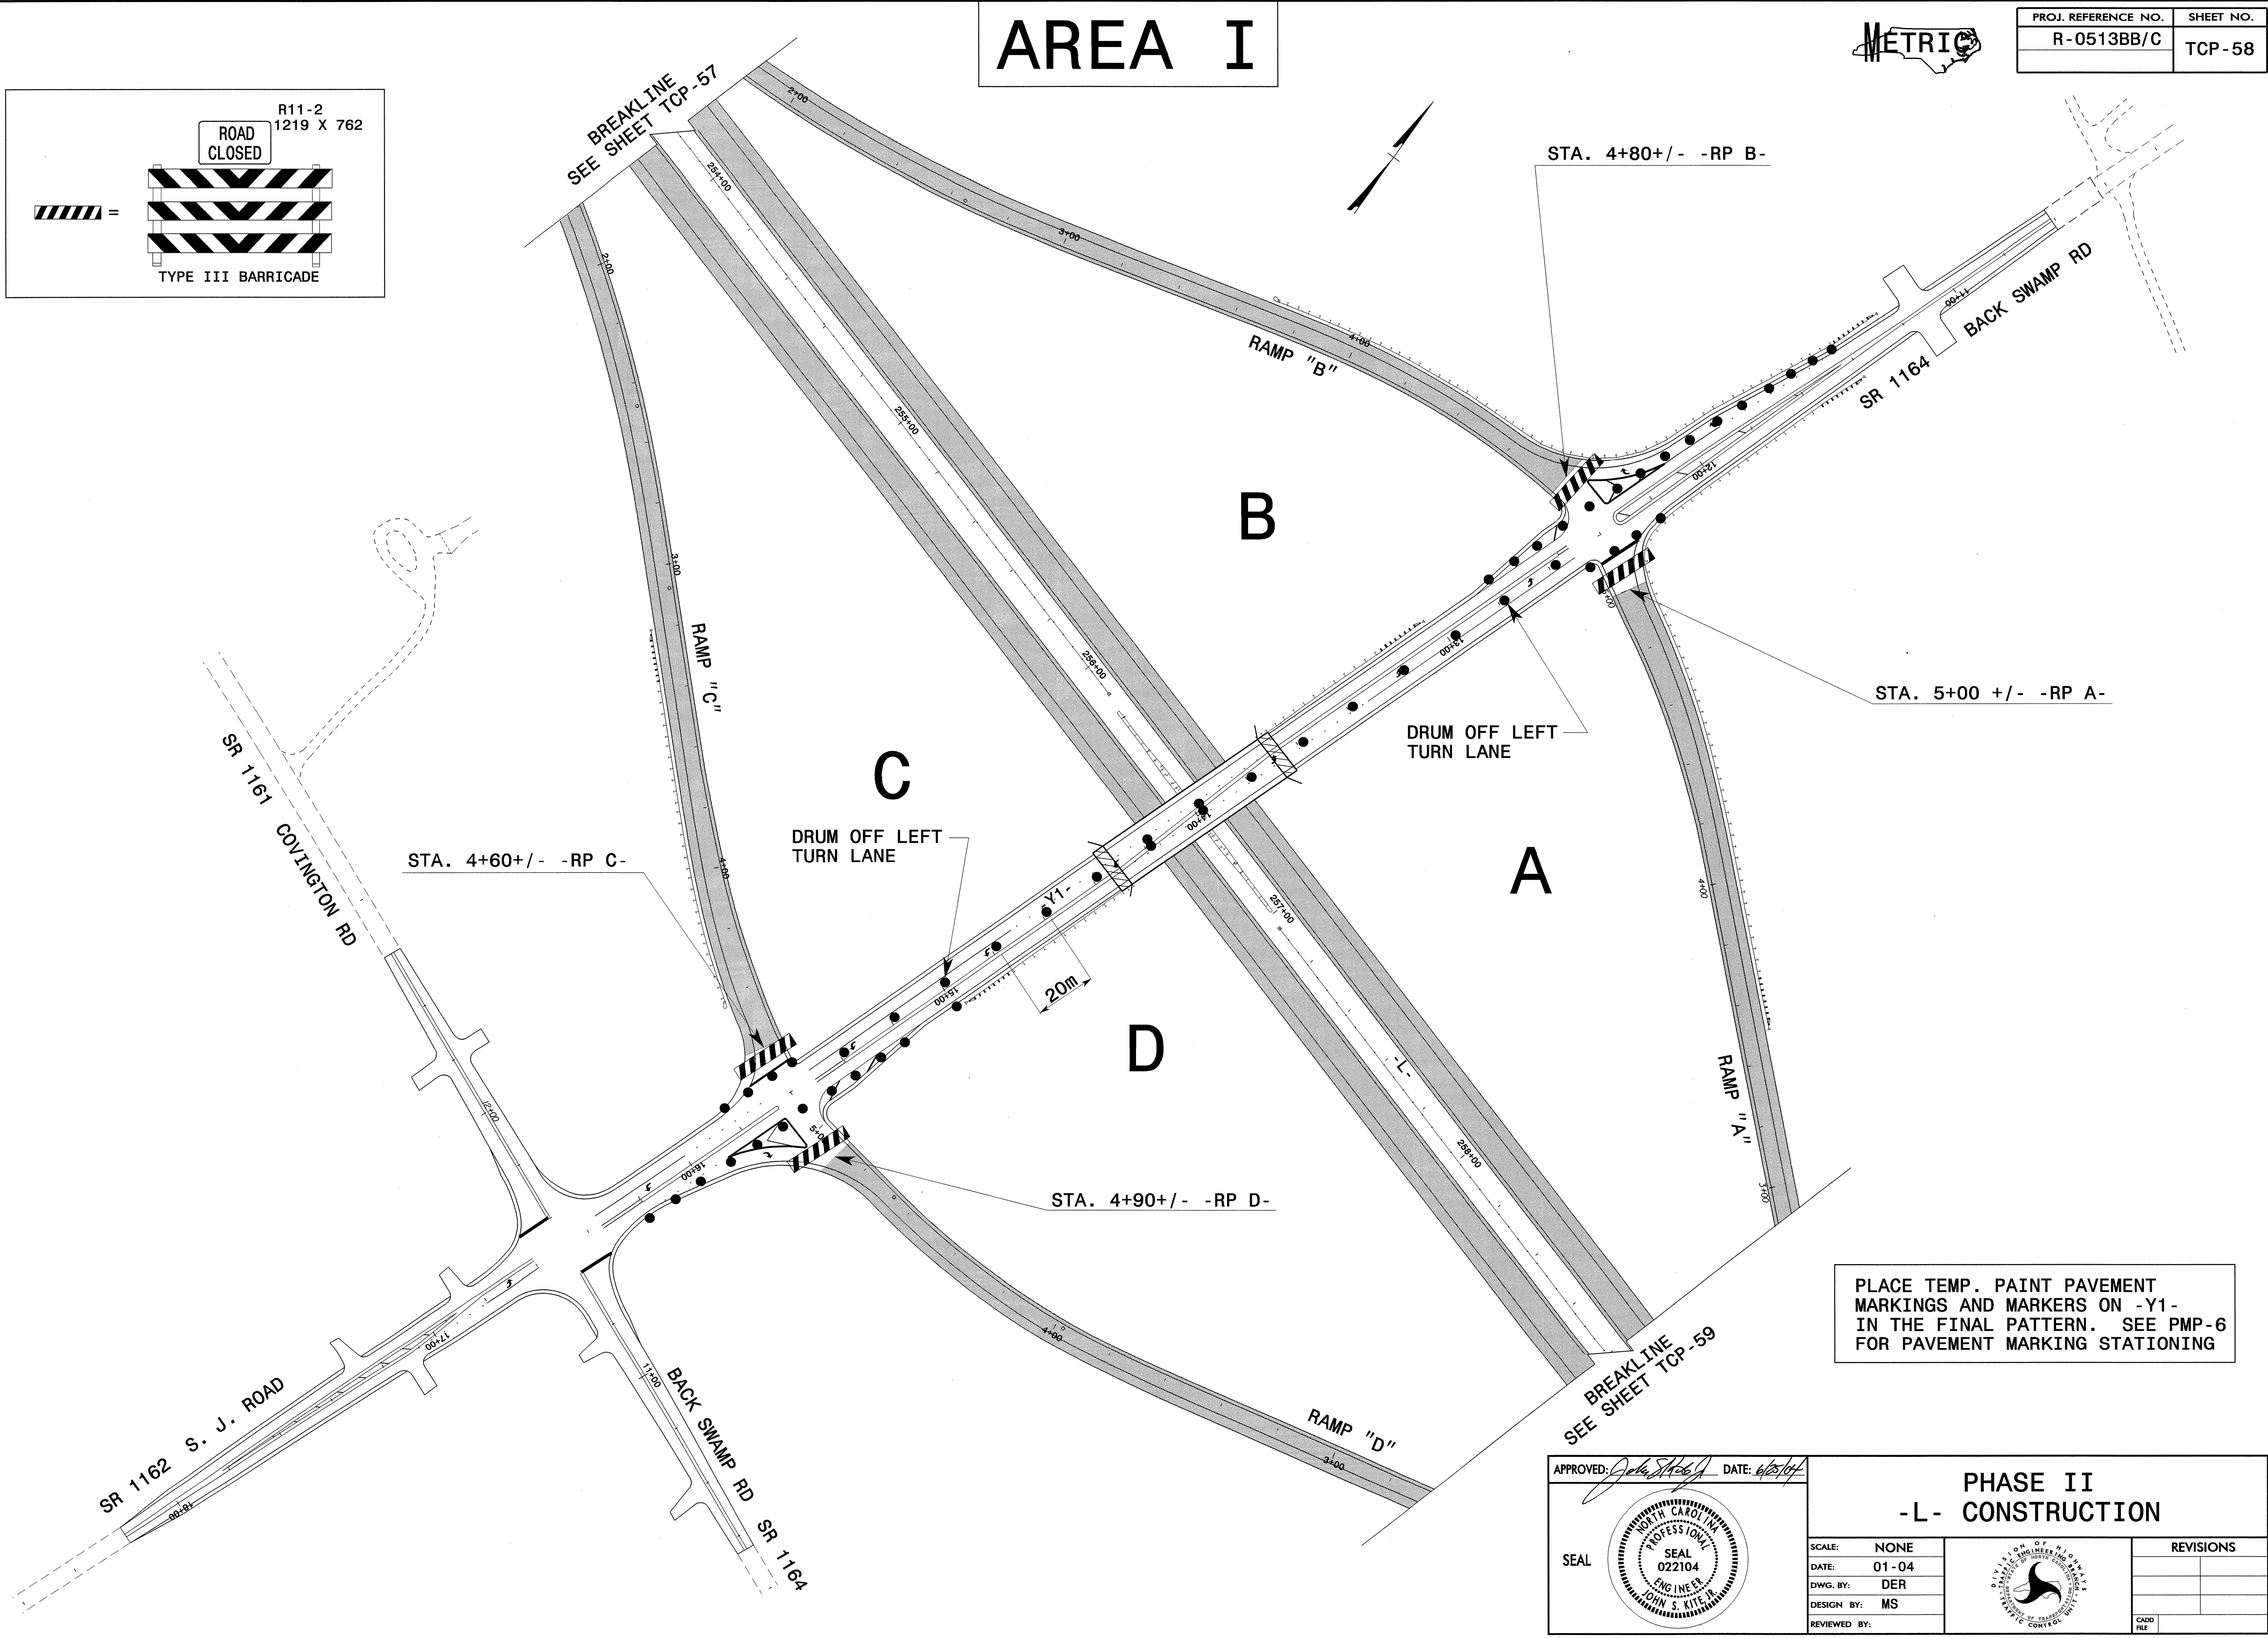

PROJ. REFERENCE NO.	SHEET NO.
R-0513BB/C	TCP-58

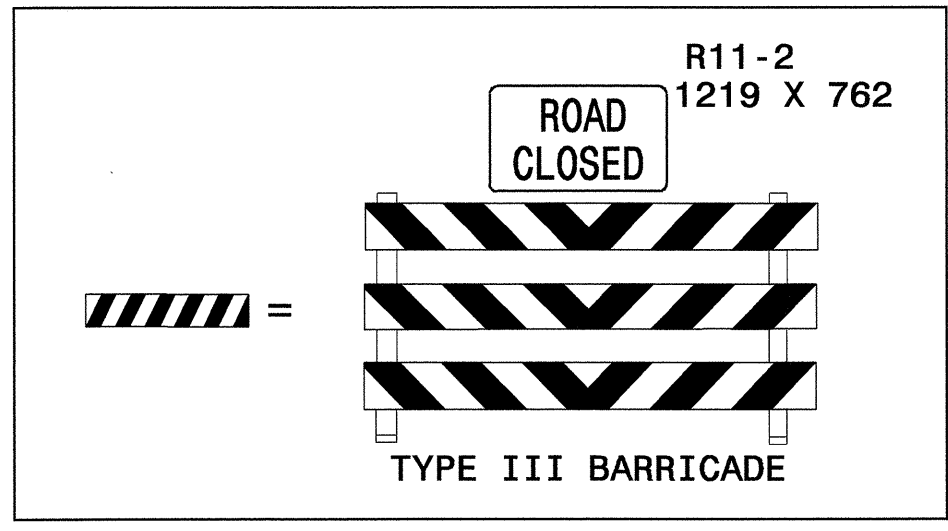

PLACE TEMP. PAINT PAVEMENT MARKINGS AND MARKERS ON -Y1- IN THE FINAL PATTERN. SEE PMP-6 FOR PAVEMENT MARKING STATIONING

APPROVED: *[Signature]* DATE: 6/27/04

SEAL

**PHASE II**  
**-L- CONSTRUCTION**

SCALE:	NONE
DATE:	01-04
DWG. BY:	DER
DESIGN BY:	MS
REVIEWED BY:	

REVISIONS	

24-JUN-2004 11:51  
 E:\TCP\FINAL TCP\SR513C\_TC\_TCP058.dgn  
 msteelman AT TETC0331