



AREA I

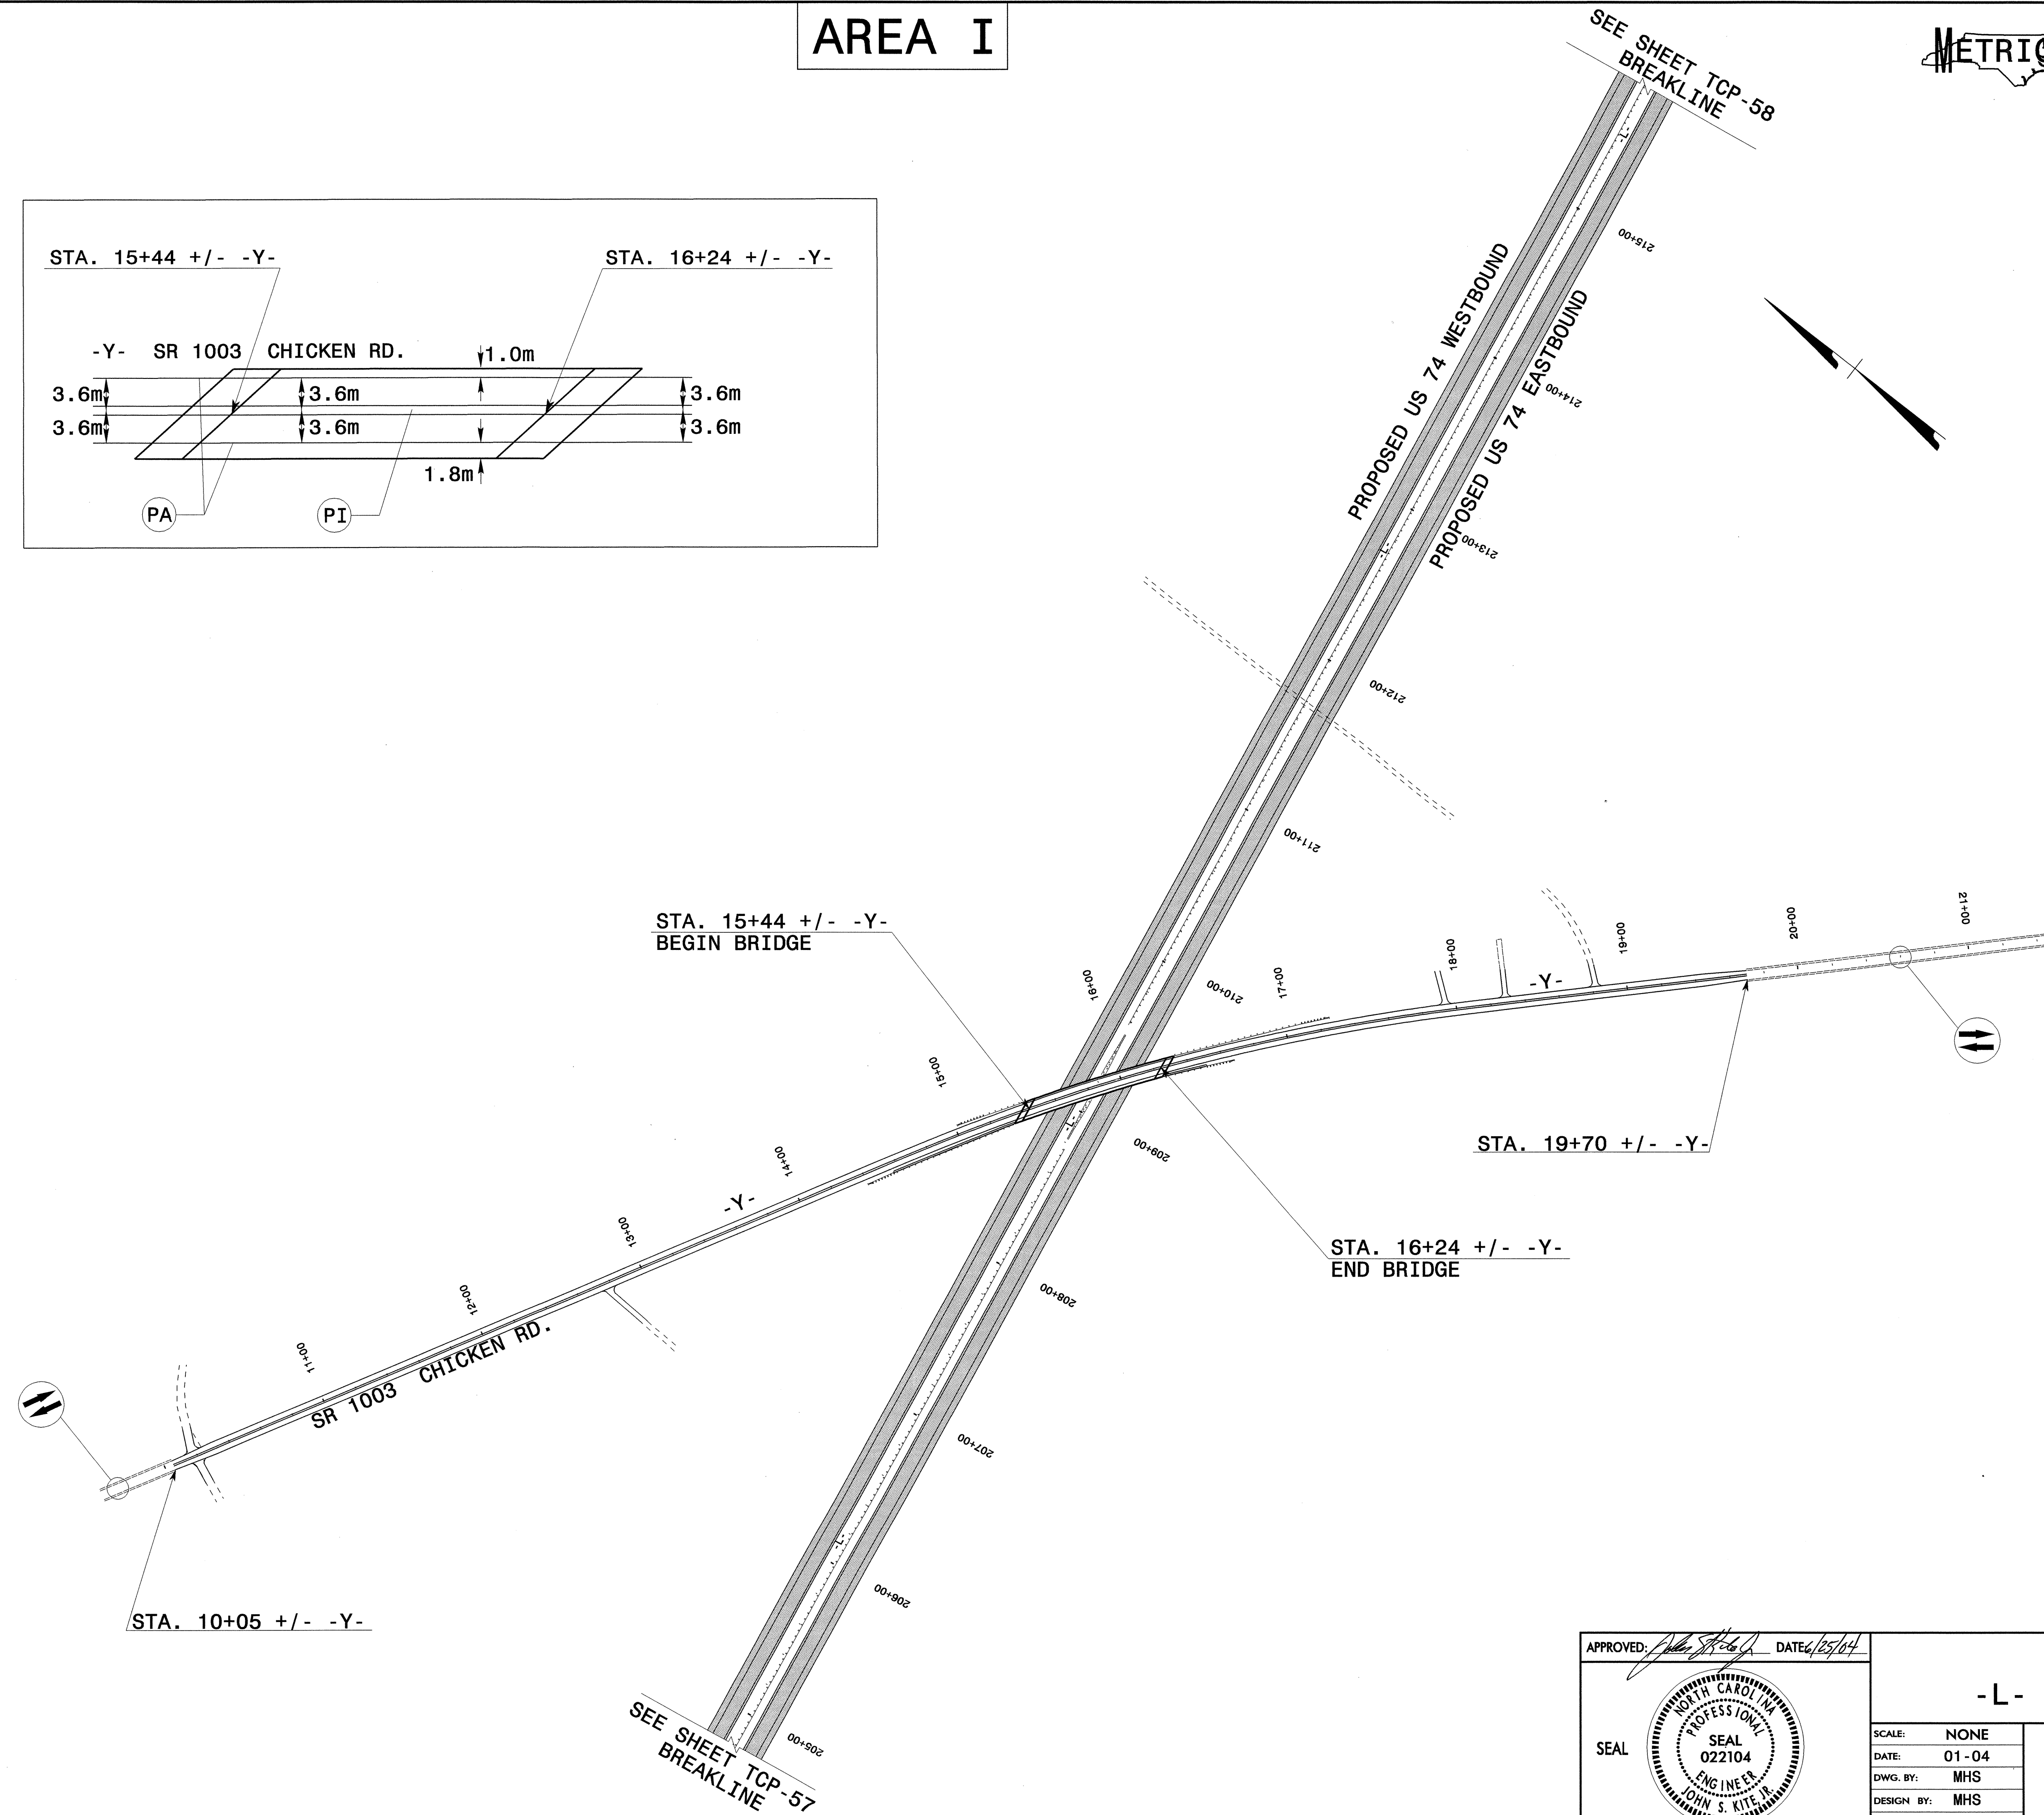

PROJ. REFERENCE NO. R-0513BB/C	SHEET NO. TCP-57A
-----------------------------------	----------------------

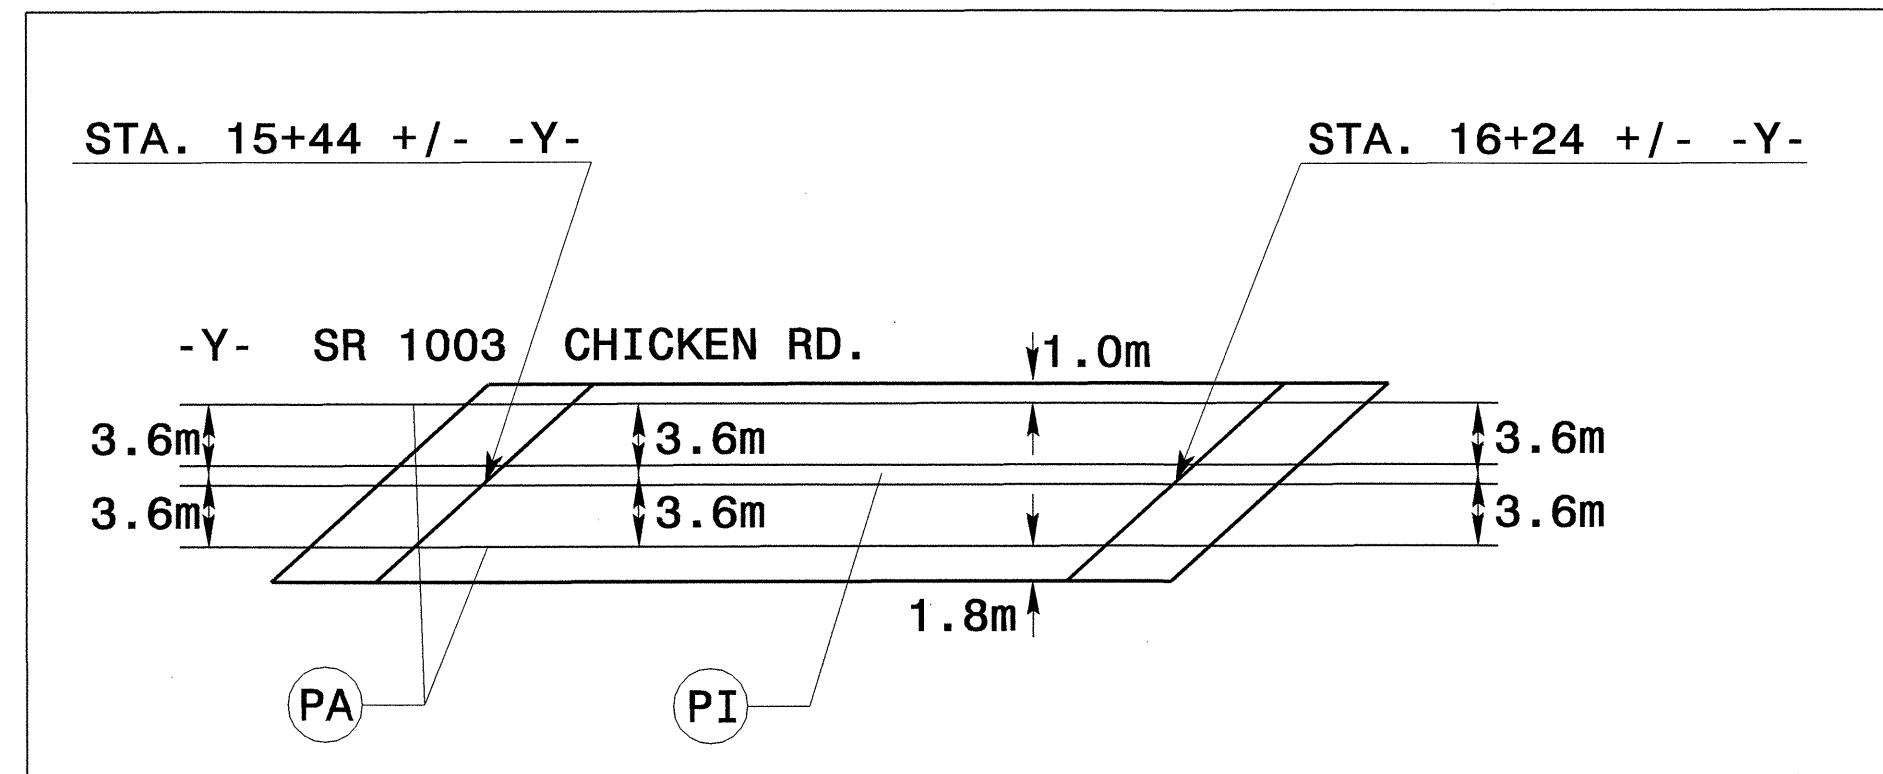

24-JUN-2004 10:51
 F:\TCP\FINAL TCP\SR513C.TC-TCP057A.dgn
 msteeleman AT TELC0233

APPROVED:	DATE: 6/25/04	PHASE II -L- CONSTRUCTION	
SCALE: NONE	DATE: 01-04		REVISIONS
DWG. BY: MHS	DESIGN BY: MHS		
REVIEWED BY: CLM			