

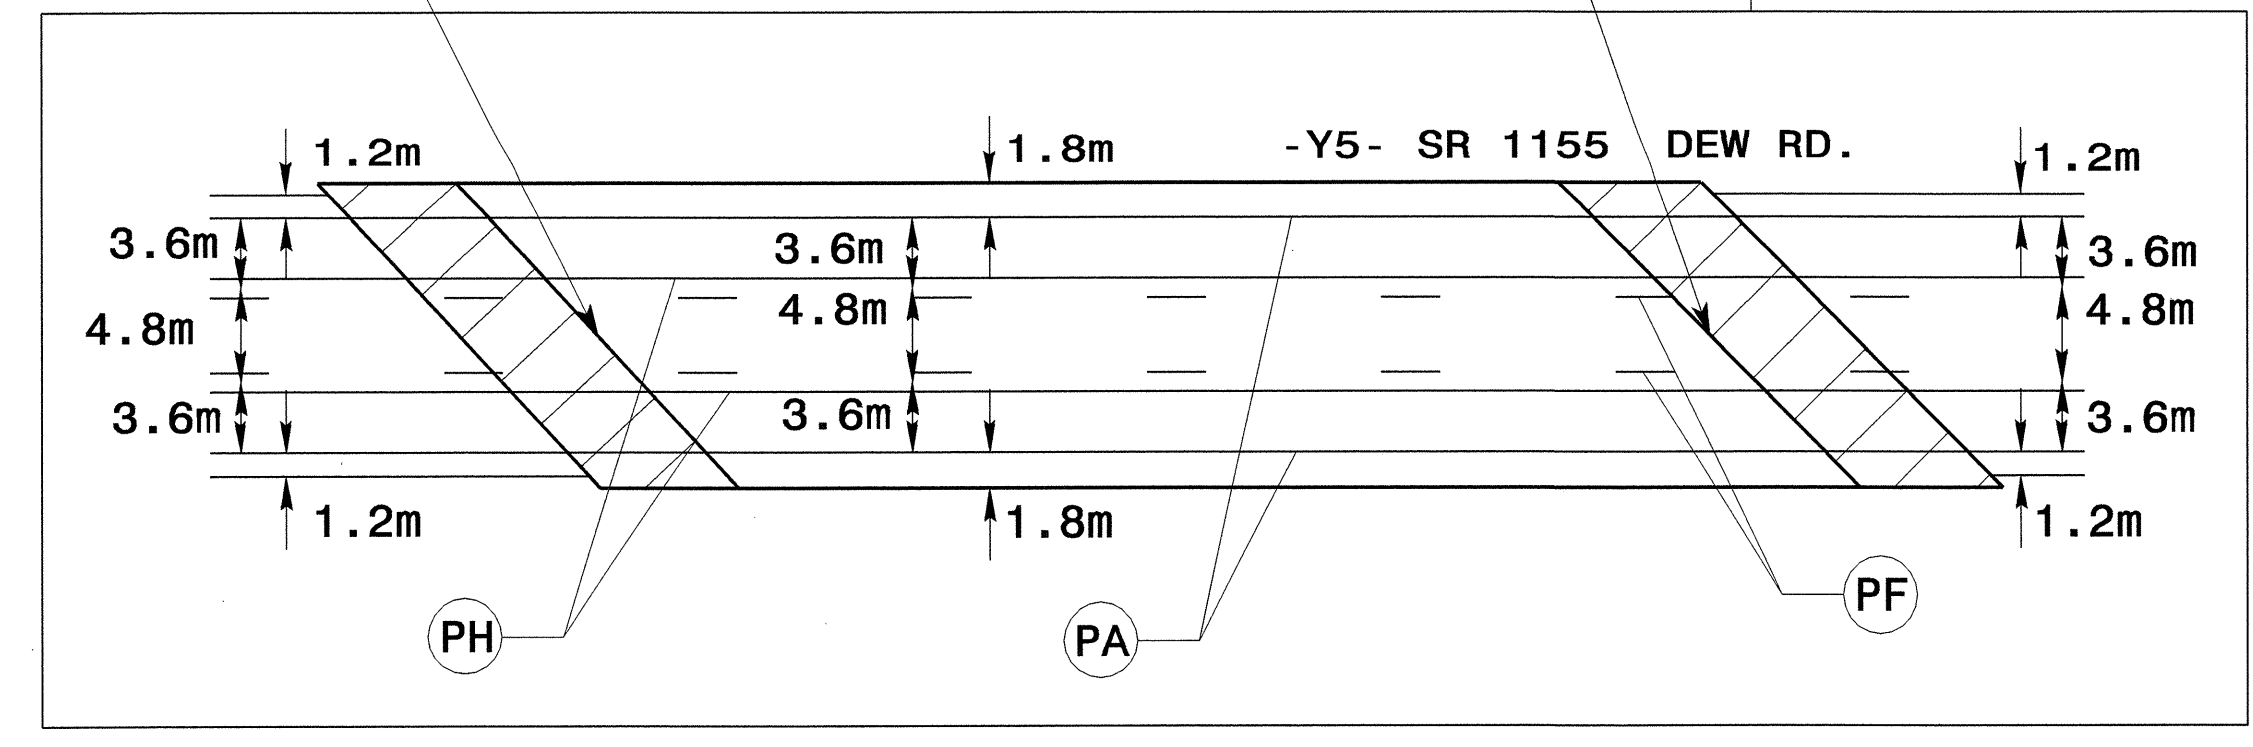


# AREA I

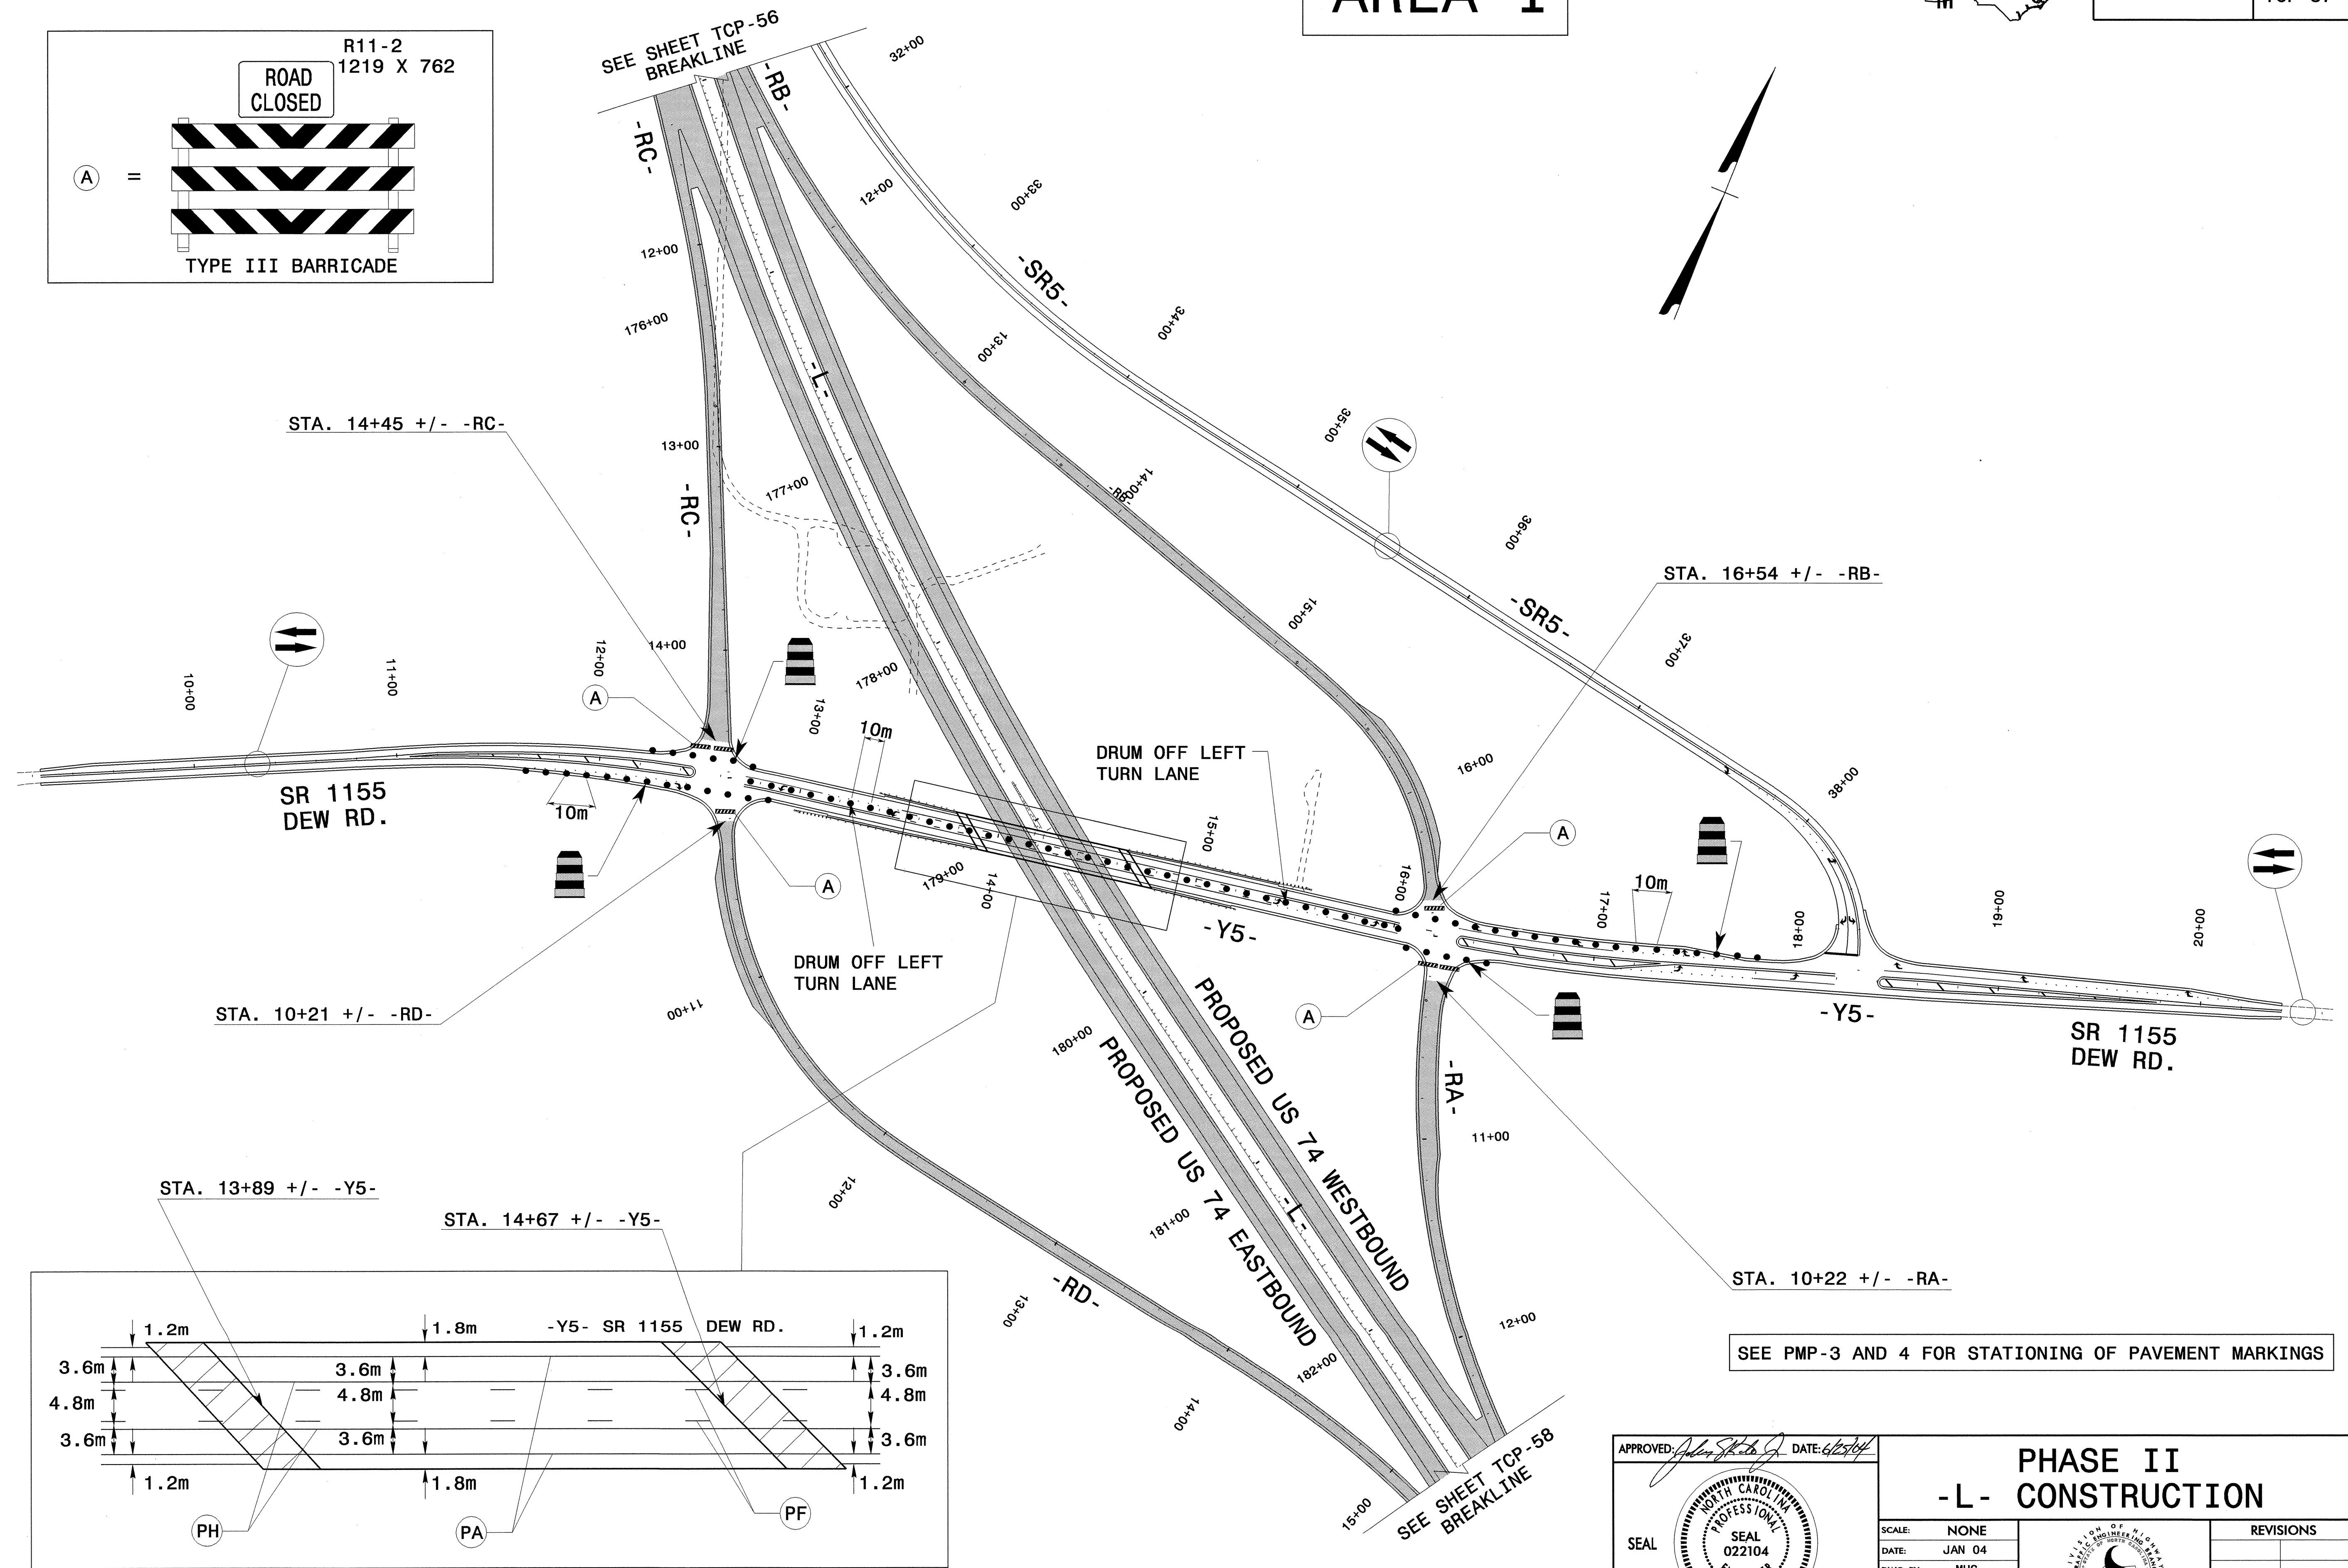

PROJ. REFERENCE NO.	SHEET NO.
R-0513BB/C	TCP-57

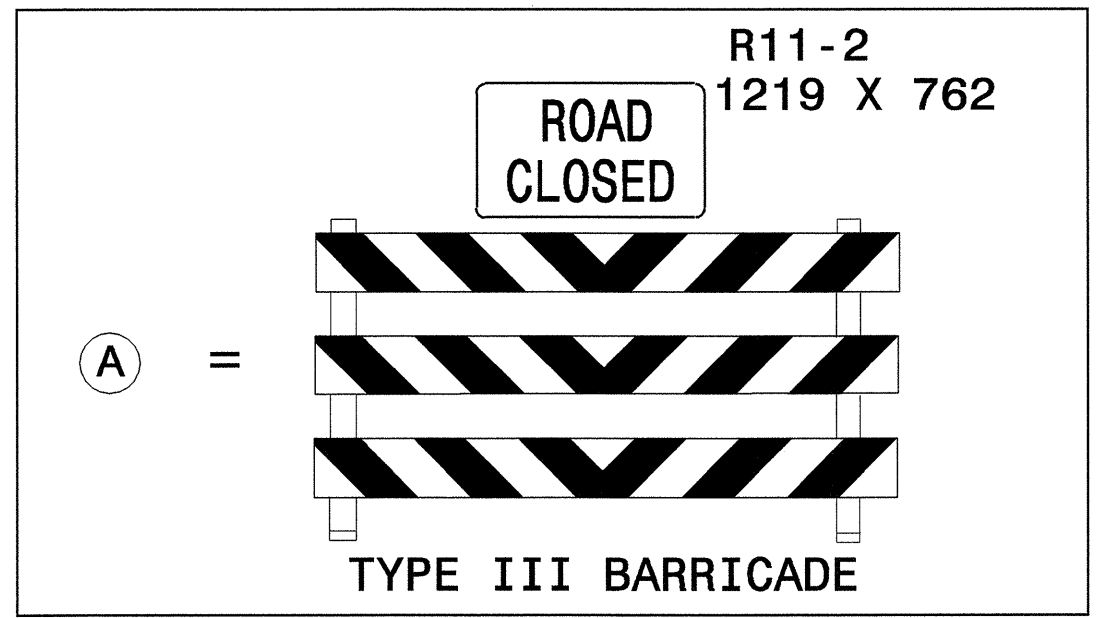

SEE PMP-3 AND 4 FOR STATIONING OF PAVEMENT MARKINGS

APPROVED: *[Signature]* DATE: *6/25/04*

SEAL  
STATE OF NORTH CAROLINA  
PROFESSIONAL ENGINEER  
JOHN S. KITE, JR.  
022104

**PHASE II**  
**-L- CONSTRUCTION**

SCALE: NONE		REVISIONS
DATE: JAN 04		
DWG. BY: MHS		
DESIGN BY: MHS		
REVIEWED BY: CLM		

GRID FILE: R513C TC TCP05A.DGN

24-JUN-2004 11:51  
 P:\TCP\57\5713C.TCP057.dgn  
 MHS/telemat AT 11/21/2003