


AREA I



PROJ. REFERENCE NO. R-0513BB/C	SHEET NO. TCP-56
-----------------------------------	---------------------

ALL LANES ARE 3.6m WIDE
UNLESS OTHERWISE SHOWN

INSTALL PERMANENT SIGNING FOR -SR5-
AS SHOWN IN SIGNING PLANS (SH. SIGN 26).

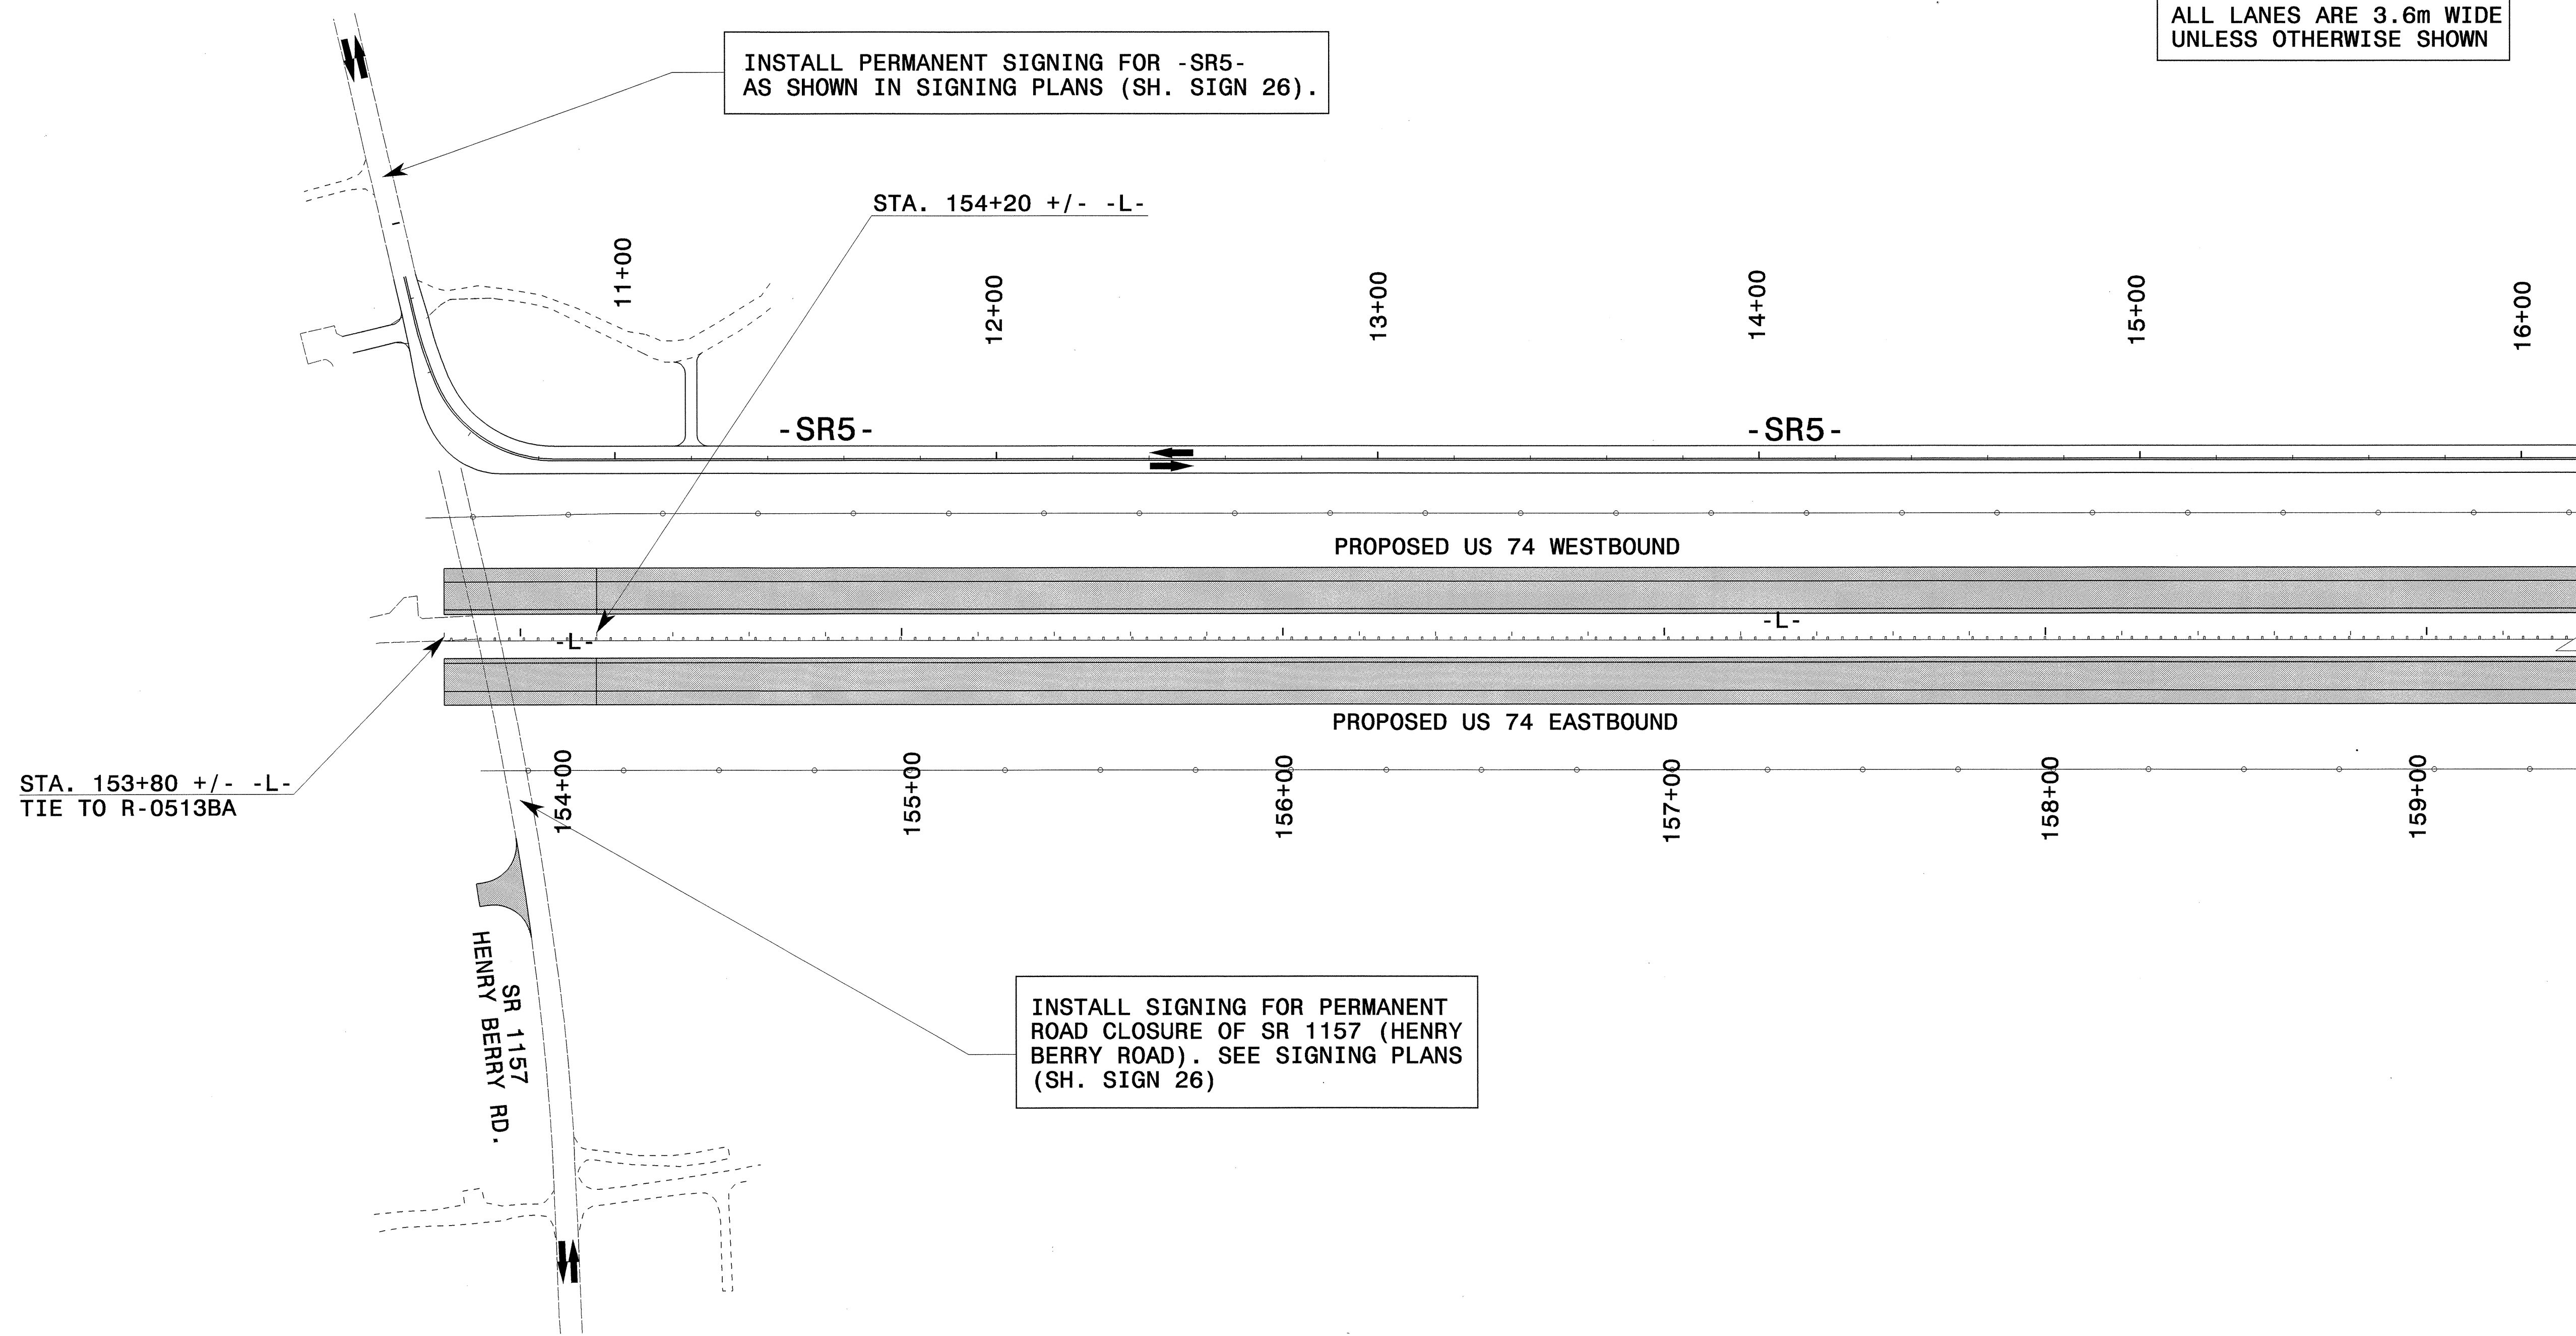

STA. 153+80 +/- -L-
TIE TO R-0513BA

INSTALL SIGNING FOR PERMANENT
ROAD CLOSURE OF SR 1157 (HENRY
BERRY ROAD). SEE SIGNING PLANS
(SH. SIGN 26)

BREAKLINE
SEE SHEET TCP-57

24-JUN-2004 14:49
F:\TCP\FINAL TCP\SR513C_TC.TCP056.dgn
msfeelmom AT TETC02331

APPROVED: <i>John S. Kite</i> DATE: 6/25/04	PHASE II -L- CONSTRUCTION		
	SCALE: NONE		
	DATE: JAN 04		REVISIONS
	DWG. BY: MHS		
	DESIGN BY: MHS		
REVIEWED BY: CLM	CADD FILE: R513C TC TCP04A.DGN		