

# AREA III




PROJ. REFERENCE NO.	SHEET NO.
R-0513BB/C	TCP-52

## PHASE II CONSTRUCTION SUMMARY:

- L- ONGOING CONSTRUCTION
- Y3- ONGOING INTERCHANGE CONSTRUCTION
- ROAD CLOSURE OF -Y4- TO CONSTRUCT TIE-INS

- (COMPLETED STRUCTURES)
- Y4- (BRIARCLIFF RD.)

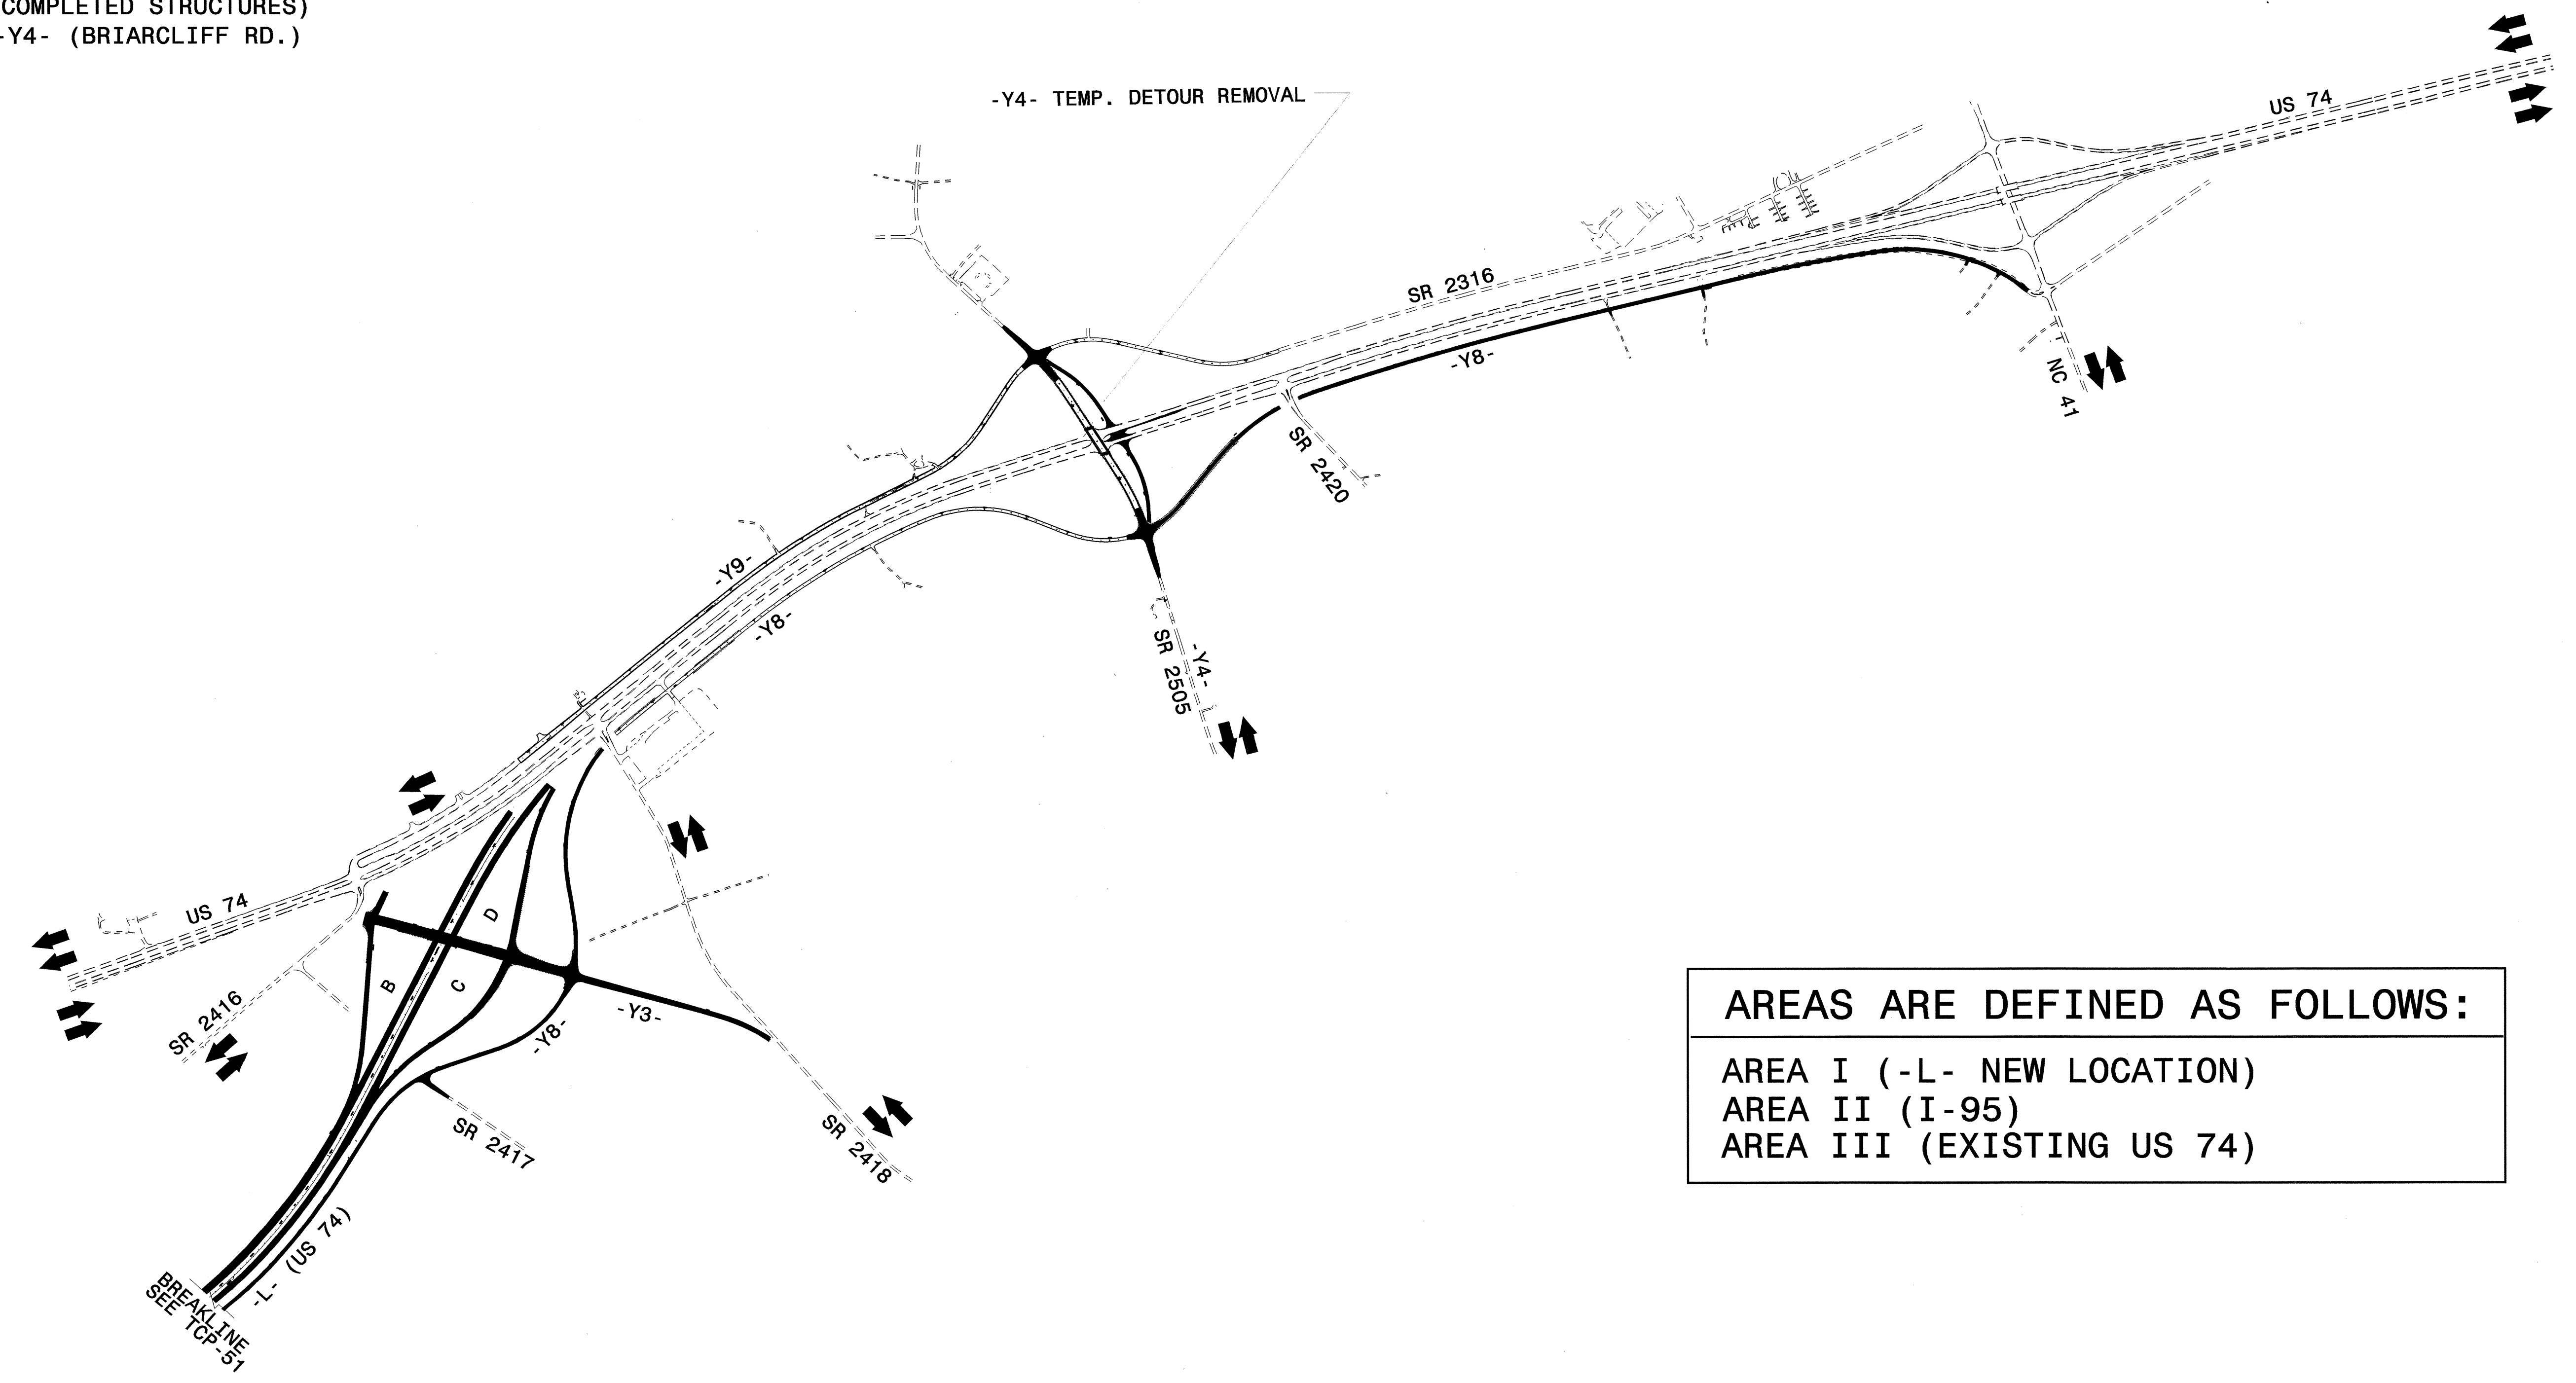

**AREAS ARE DEFINED AS FOLLOWS:**

AREA I (-L- NEW LOCATION)

AREA II (I-95)

AREA III (EXISTING US 74)

24-JUN-2004 11:48  
 E:\TCP\FINAL TCP\513BB\C.TC - TCP052.dgn  
 msteeleman AT TELC2003

APPROVED:  DATE: 6/25/04	<h2 style="margin: 0;">PHASE II OVERVIEW</h2>															
	<table border="1" style="width: 100%; border-collapse: collapse;"> <tr> <td style="font-size: 8px;">SCALE:</td> <td style="font-size: 8px;">NONE</td> </tr> <tr> <td style="font-size: 8px;">DATE:</td> <td></td> </tr> <tr> <td style="font-size: 8px;">DWG. BY:</td> <td></td> </tr> <tr> <td style="font-size: 8px;">DESIGN BY:</td> <td></td> </tr> <tr> <td style="font-size: 8px;">REVIEWED BY:</td> <td></td> </tr> </table>	SCALE:	NONE	DATE:		DWG. BY:		DESIGN BY:		REVIEWED BY:		<table border="1" style="width: 100%; border-collapse: collapse;"> <tr> <td style="font-size: 8px; text-align: center;">REVISIONS</td> </tr> <tr> <td style="height: 20px;"> </td> </tr> <tr> <td style="height: 20px;"> </td> </tr> <tr> <td style="font-size: 8px;">CADD FILE</td> </tr> </table>	REVISIONS			CADD FILE
SCALE:	NONE															
DATE:																
DWG. BY:																
DESIGN BY:																
REVIEWED BY:																
REVISIONS																
CADD FILE																