



AREA I & II



PROJ. REFERENCE NO. R-0513BB/C	SHEET NO. TCP-51
-----------------------------------	---------------------

PHASE II CONSTRUCTION SUMMARY:

- L- ONGOING CONSTRUCTION
 - L- BRIDGE CONSTRUCTION OVER I-95 COMPLETED
- (ROADWAY CONSTRUCTION)
- I-95 TEMPORARY MEDIAN PAVEMENT REMOVAL
 - I-95 PROPOSED SOUTHBOUND LANE CONSTRUCTION

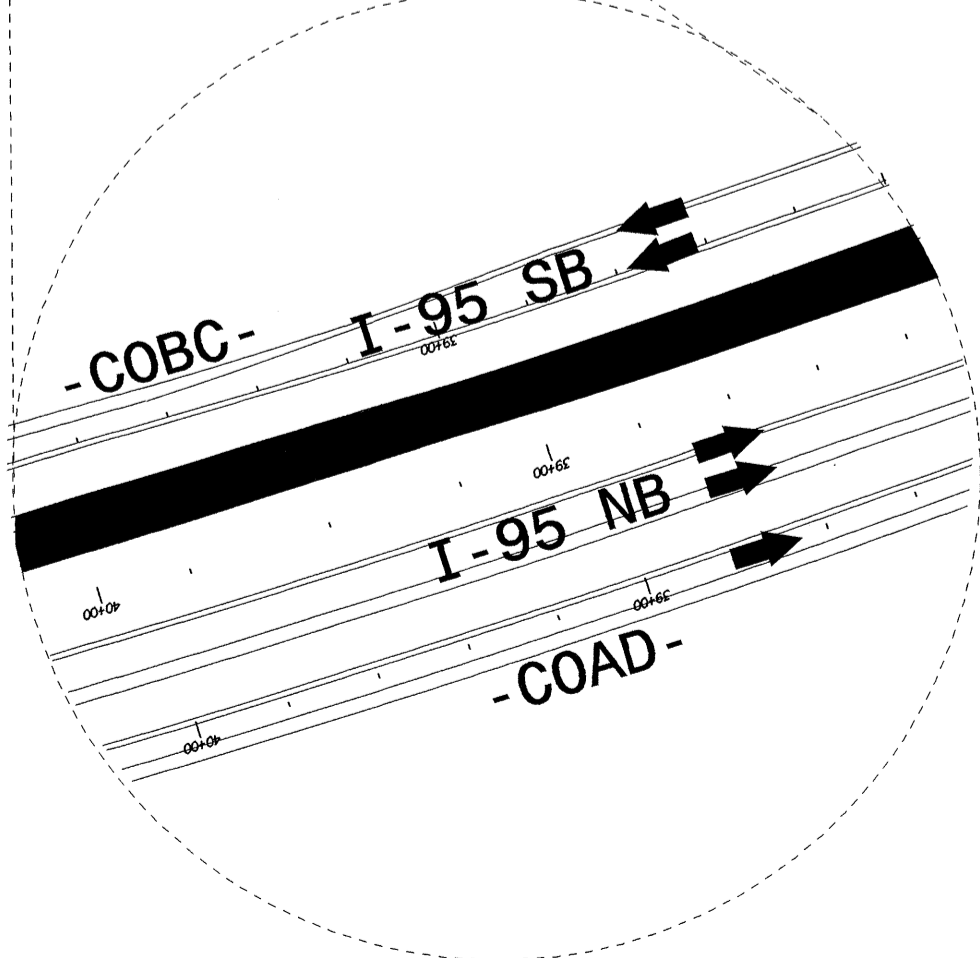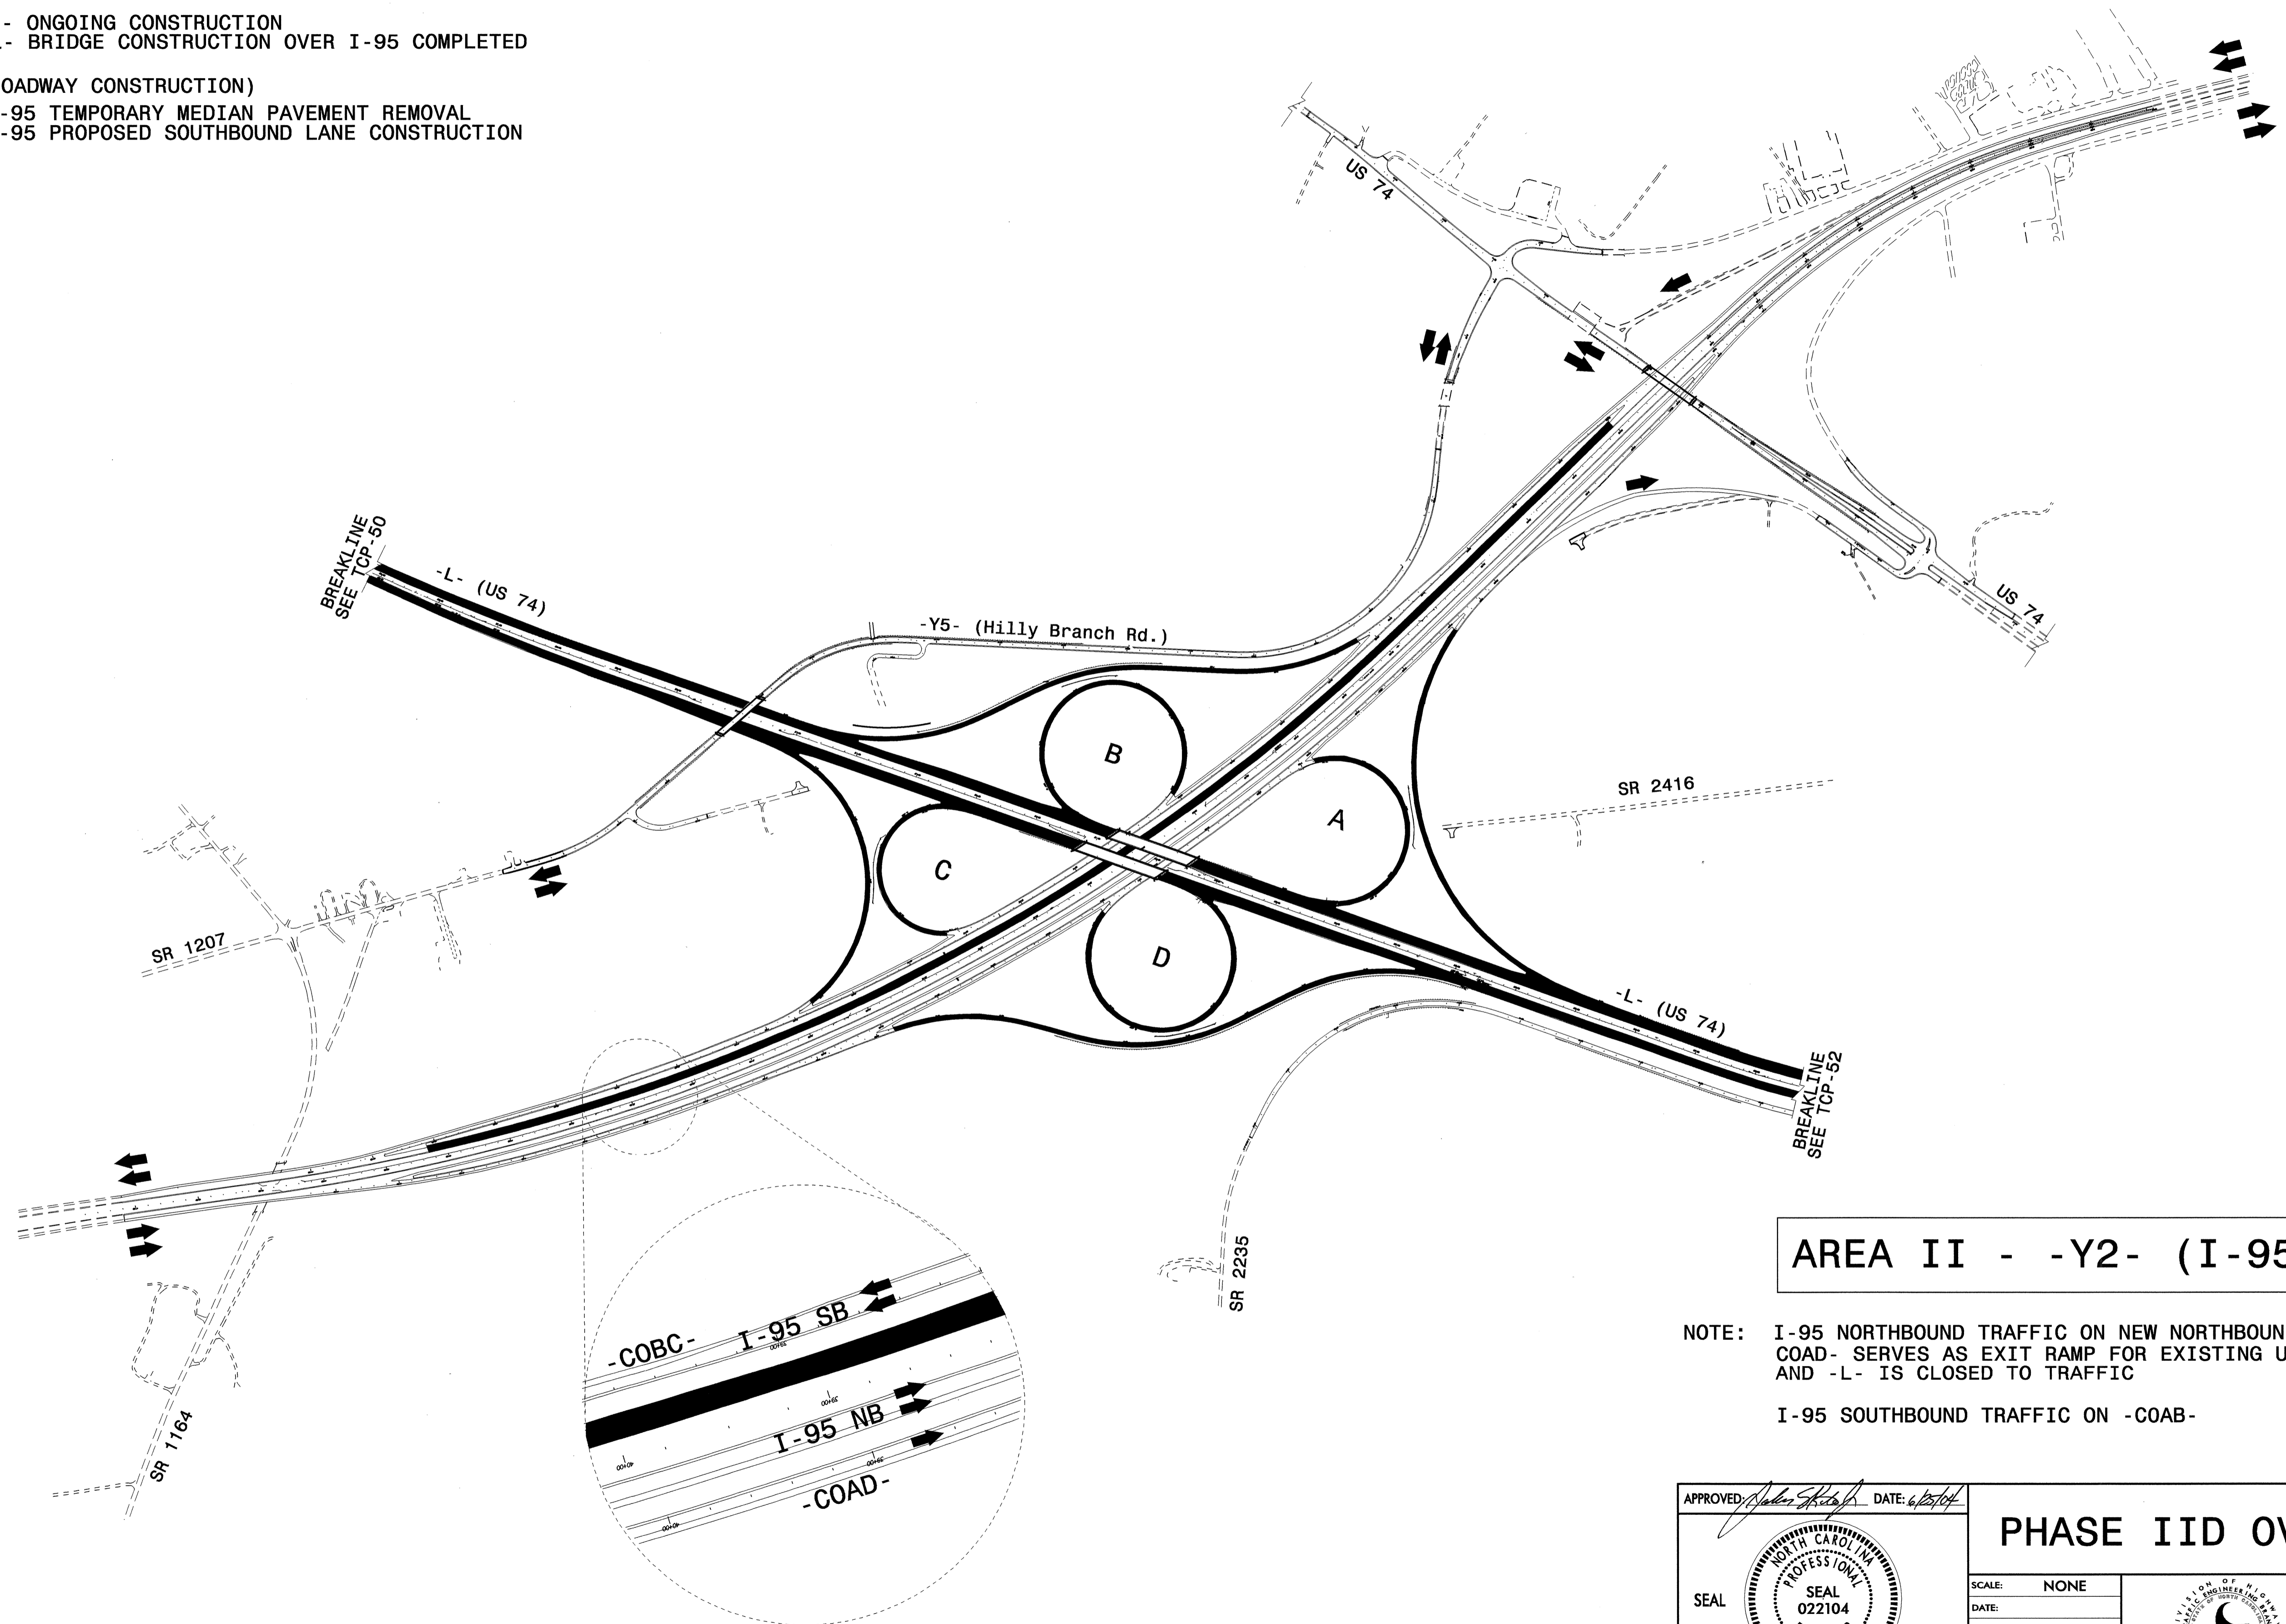

AREA II - -Y2- (I-95)

NOTE: I-95 NORTHBOUND TRAFFIC ON NEW NORTHBOUND LANES, COAD- SERVES AS EXIT RAMP FOR EXISTING US 74, AND -L- IS CLOSED TO TRAFFIC

I-95 SOUTHBOUND TRAFFIC ON -COAB-

APPROVED: *John S. Kite, Jr.* DATE: 6/25/04

SEAL

PHASE IID OVERVIEW	
SCALE: NONE	REVISIONS
DATE:	
DESIGN BY:	
REVIEWED BY:	
	CADD FILE

24-JUN-2004 11:48
 P:\TCP\FINAL TCP-51\B513C_TC-TCP051.dgn
 misfeelmon AT 10:11:23