

AREA I & II




PROJ. REFERENCE NO. R-0513BB/C	SHEET NO. TCP-50
-----------------------------------	---------------------

PHASE II CONSTRUCTION SUMMARY:

- L- ONGOING ROADWAY CONSTRUCTION
- L- ONGOING BRIDGE CONSTRUCTION

(ROADWAY CONSTRUCTION)
I-95 NORTHBOUND LANES AND -COAD-

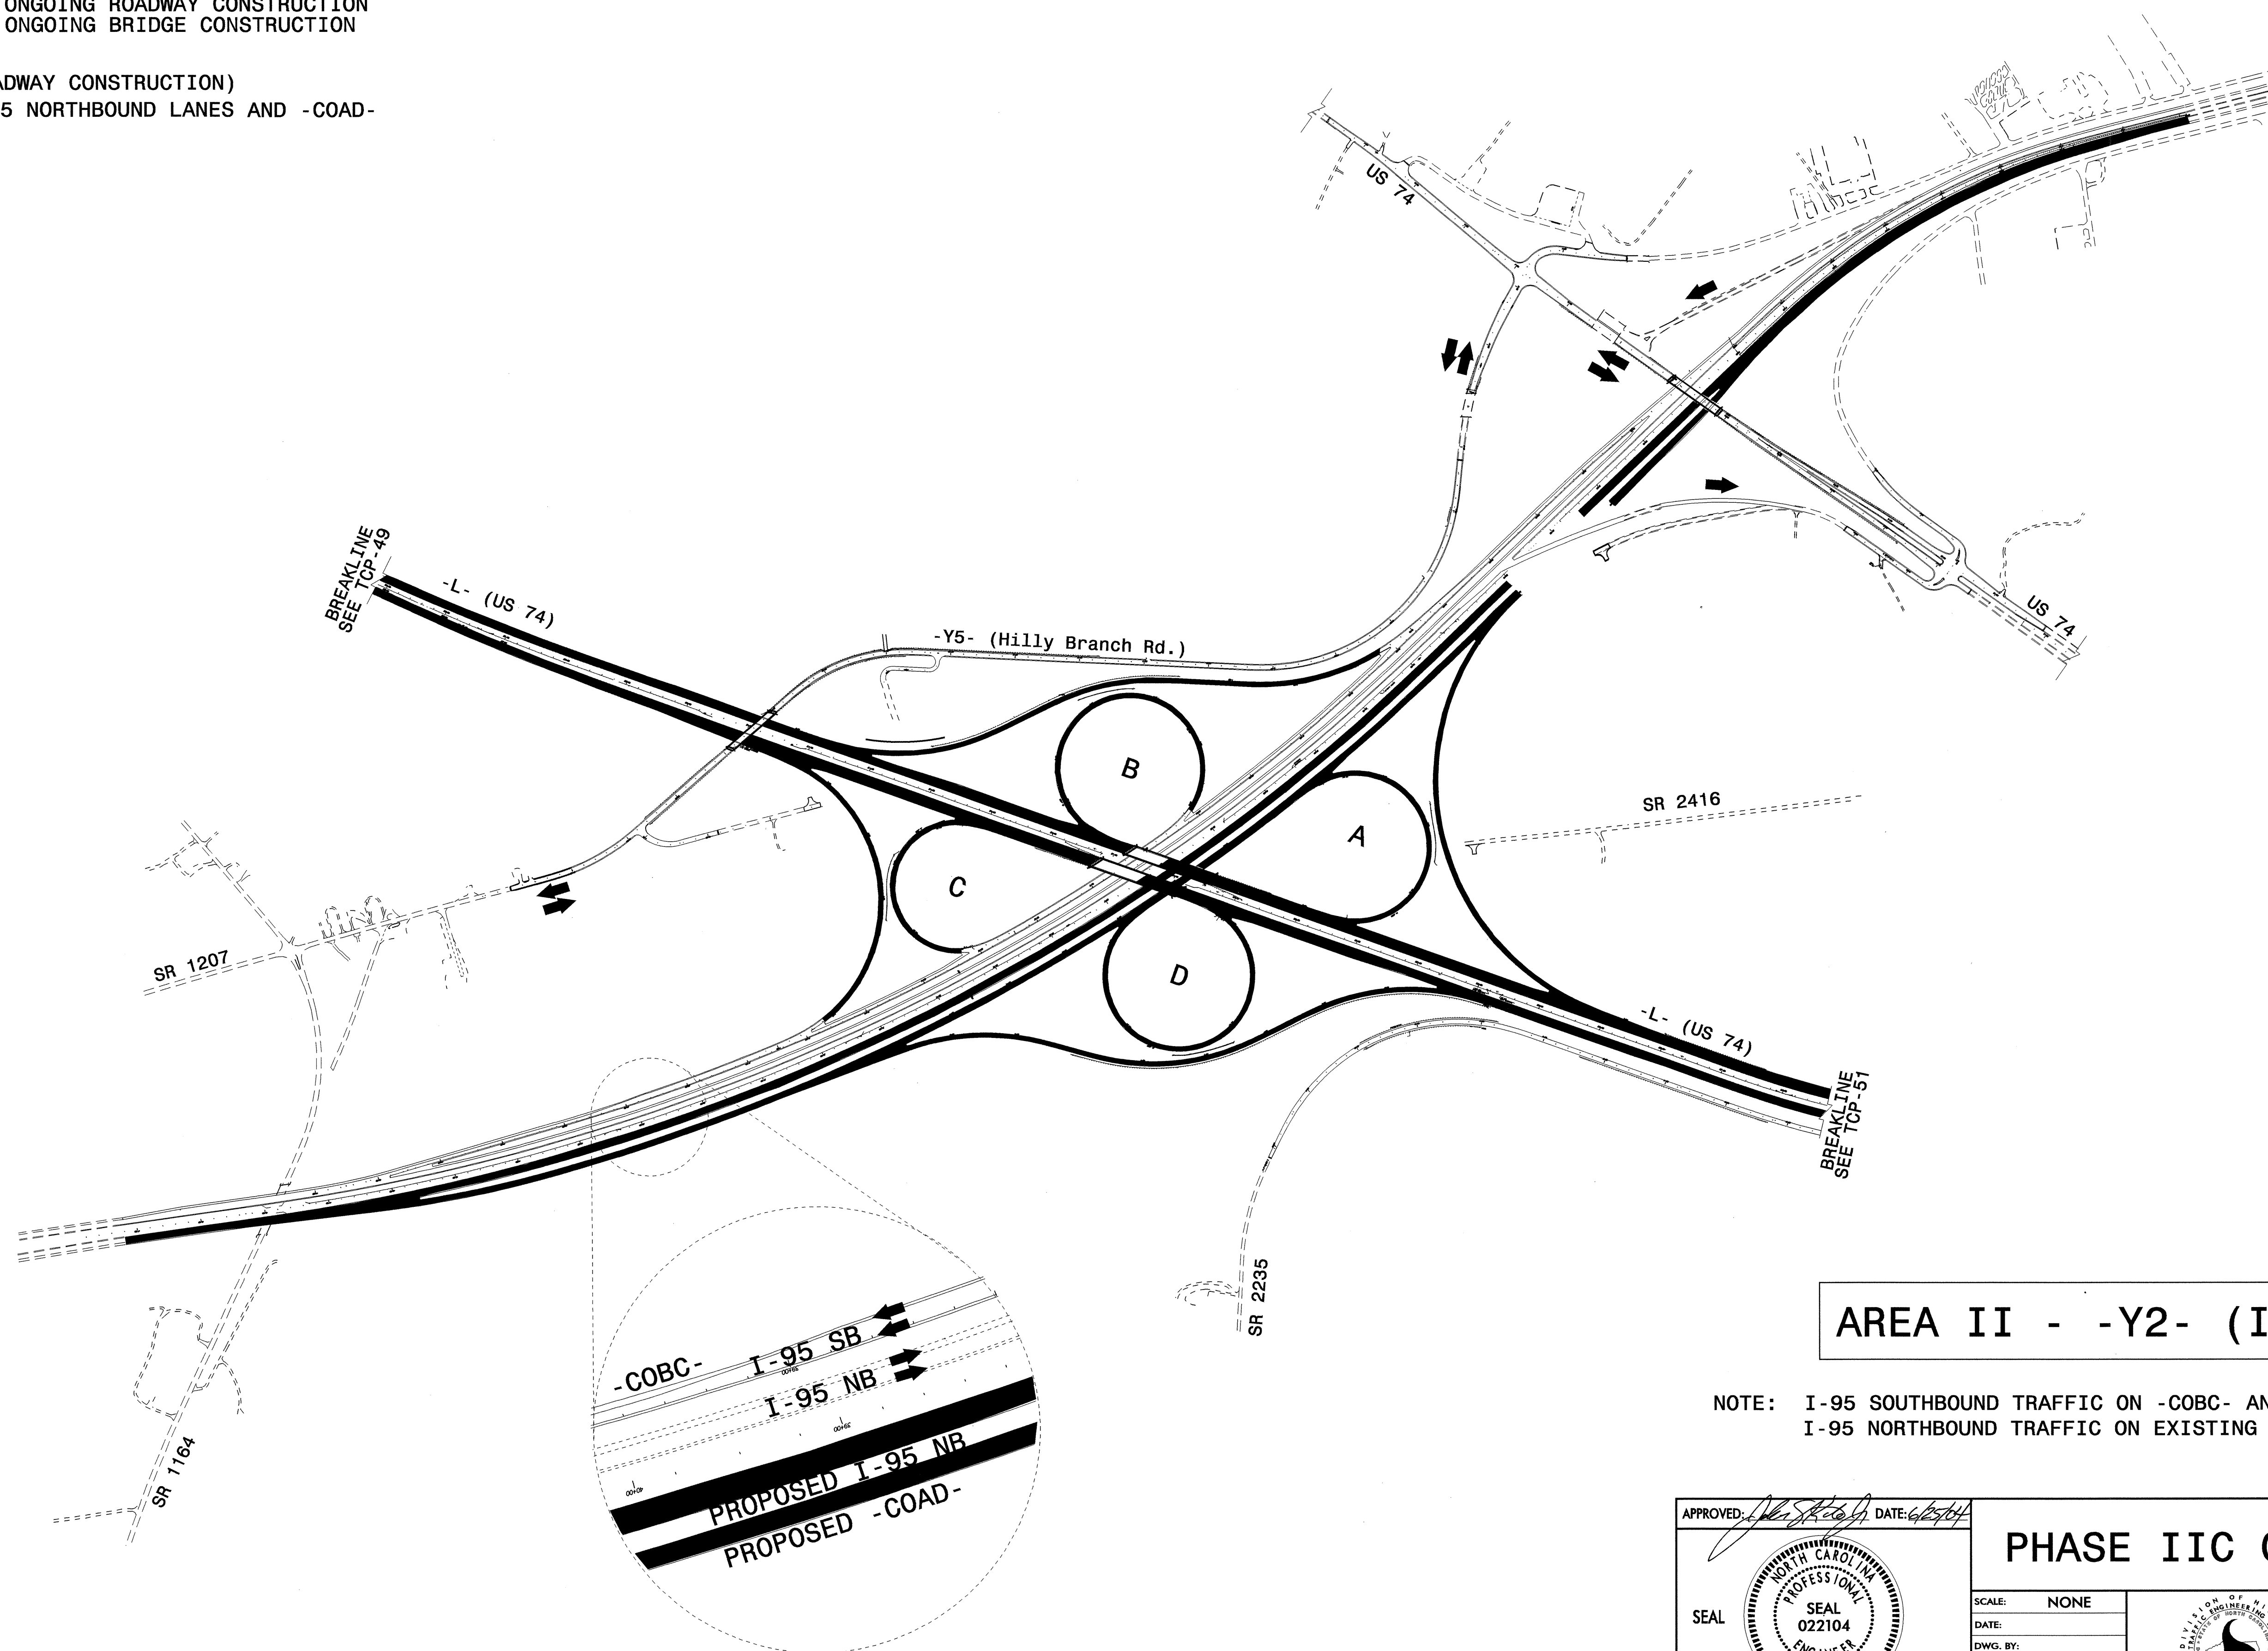

AREA II - -Y2- (I-95)

NOTE: I-95 SOUTHBOUND TRAFFIC ON -COBC- AND
I-95 NORTHBOUND TRAFFIC ON EXISTING I-95 SOUTHBOUND

APPROVED: <i>[Signature]</i> DATE: 6/25/04	PHASE IIC OVERVIEW	
SCALE: NONE		REVISIONS
DATE:		
DWG. BY:		
DESIGN BY:		
REVIEWED BY:		CADD FILE

24-JUN-2004 14:47
 F:\TCP\FINAL TCP\SR1513C.TC.TCP050.dgn
 msteeimdm AT TELC2123